

PRODUCED BY AN AUTODESK EDUCATIONAL PRODUCT

HILL SIDE

ROAD

ROAD

PARKING  
200.00 sq mtr

PROPOSED BUILDING  
PL. = 994.45

EXISTING BLDG  
OF HORTICULTURE  
124.00 SQ MTR

APPLE PLANTATION  
180.00 sq mtr

APPLE PLANTATION  
141.00 sq mtr

VALLEY SIDE

ROAD

ROAD

REFERENCE:

REFER FOR JOB NO. DRG NO.



NOTE:

THIS LAY OUT PLAN HAS BEEN PREPARED ON THE BASIS OF SITE PLAN RECEIVED FROM THE OFFICE OF EXECUTIVE ENGINEER, KARNATAKA SANITATION DEPARTMENT, BANGALORE. THE PLAN IS SUBJECT TO THE APPROVAL OF THE OFFICE OF THE CHIEF ARCHITECT, HP PWD, NIGAM VIHAR, SHIMLA.

PROPOSED BUILDING

EXISTING BUILDING

CONTOUR

TREE

BOUNDARY LINE

ROAD

COVERED AREA STATEMENT:

TOTAL PLOT AREA:	1031.00 SQ. MTR
1. PROPOSED BLDG AREA:	154.50 SQ. MTR
2. PARKING AREA (PROPOSED)	200.00 SQ. MTR
3. APPLE PLANTATION AREA:	481.80 SQ. MTR
4. SET BACKS FOR PROPOSED BLDG:	195.50 SQ. MTR
	1031.00 SQ. MTR

FOR FEASIBILITY AND APPROVAL

MR. N. N. ANSOL  
CHIEF ARCHITECT (C.A. 27/10/11)

MR. P. J. ANSOL  
CHIEF ARCHITECT (C.A. 27/10/11)

MR. P. J. ANSOL  
CHIEF ARCHITECT (C.A. 27/10/11)

OFFICE OF THE CHIEF ARCHITECT  
HP PWD, NIGAM VIHAR, SHIMLA

SCALE: 1:100

DATE:

JOB NO. DRG NO.

6088

FRUIT PLANT NUTRITION LABORATORY  
AT DABBI (THANEDHAR), SHIMLA




LAY OUT PLAN

PRODUCED BY AN AUTODESK EDUCATIONAL PRODUCT

PRODUCED BY AN AUTODESK EDUCATIONAL PRODUCT





PRODUCED BY AN AUTODESK EDUCATIONAL PRODUCT



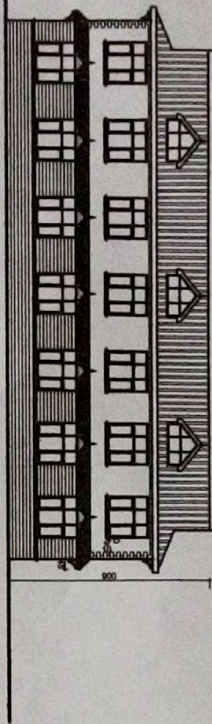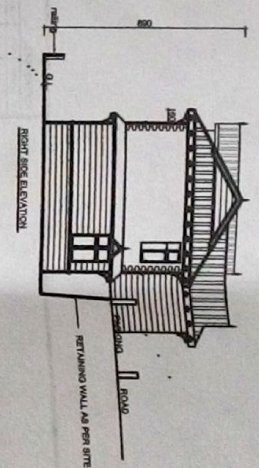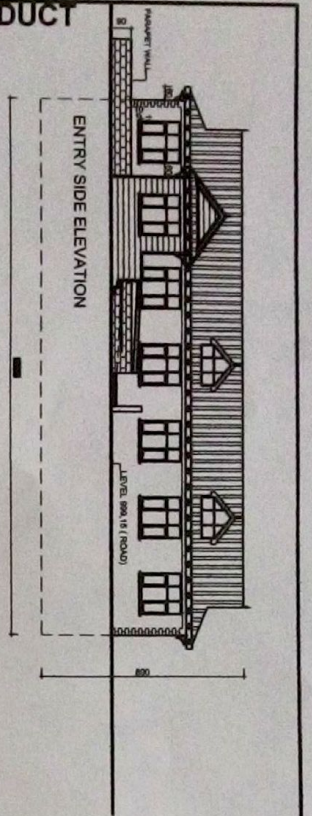

VALLEY SIDE ELEVATION

SECTION AT A-A

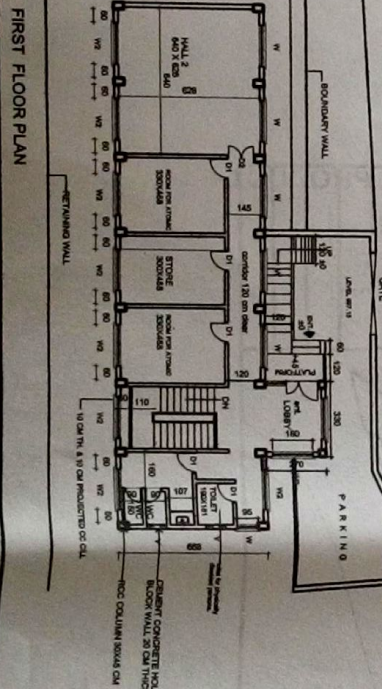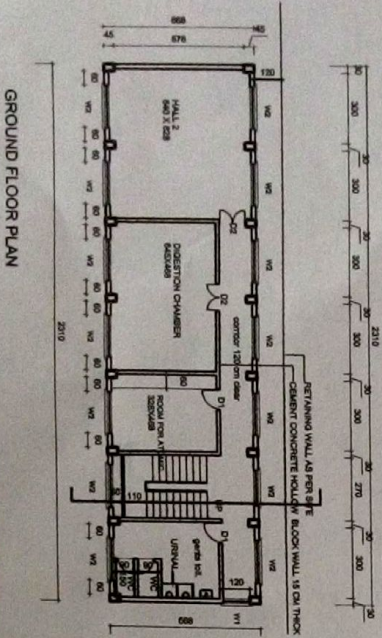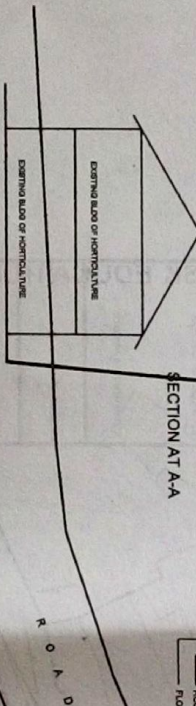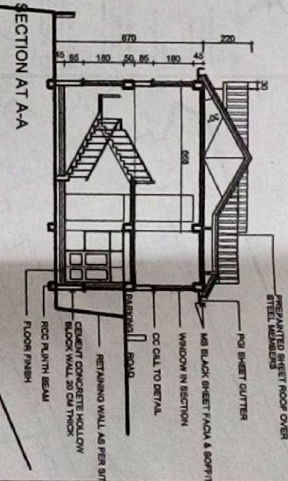

REFERENCES:

REFER FOR	JOB NO	DRAWING NO
by old plan	6088	

TYPE	QTY	DESCRIPTION
1	1	WALL (1000 X 1000 X 100)
2	1	WALL (1000 X 1000 X 100)
3	1	WALL (1000 X 1000 X 100)
4	1	WALL (1000 X 1000 X 100)
5	1	WALL (1000 X 1000 X 100)
6	1	WALL (1000 X 1000 X 100)
7	1	WALL (1000 X 1000 X 100)
8	1	WALL (1000 X 1000 X 100)
9	1	WALL (1000 X 1000 X 100)
10	1	WALL (1000 X 1000 X 100)

SPECIAL NOTE:

BEFORE ANY CONSTRUCTION WORK BEGINS, THE OWNER MUST OBTAIN ALL NECESSARY PERMITS AND APPROVALS FROM THE LOCAL AUTHORITY. THE ARCHITECT SHALL BE RESPONSIBLE FOR OBTAINING ALL NECESSARY PERMITS AND APPROVALS FROM THE LOCAL AUTHORITY.

SPECIAL NOTE:

THESE DRAWINGS HAVE BEEN PREPARED FOR THE PURPOSE OF CONSTRUCTION. THE ARCHITECT SHALL BE RESPONSIBLE FOR OBTAINING ALL NECESSARY PERMITS AND APPROVALS FROM THE LOCAL AUTHORITY.

THESE DRAWINGS HAVE BEEN APPROVED BY THE ARCHITECT, NIGAM VIHAR, SHIMLA-2.

DETAIL OF COVERED AREA:

GROUND FLOOR	180.00 SQ. MTRS
FIRST FLOOR	180.00 SQ. MTRS
TOTAL AREA	360.00 SQ. MTRS

DATE: 11/10/2011

BY: ARCHITECT (CA 8071500)

FOR: NIGAM VIHAR, SHIMLA-2

OFFICE OF THE CHIEF ARCHITECT

HP PWD, NIGAM VIHAR, SHIMLA-2

DATE: 11/10/2011

JOB NO. 6088

DRG. NO.

WORKING DRAWING

GROUND FLOOR, FIRST FLOOR PLAN

FRONT ELEVATION & SECTION