

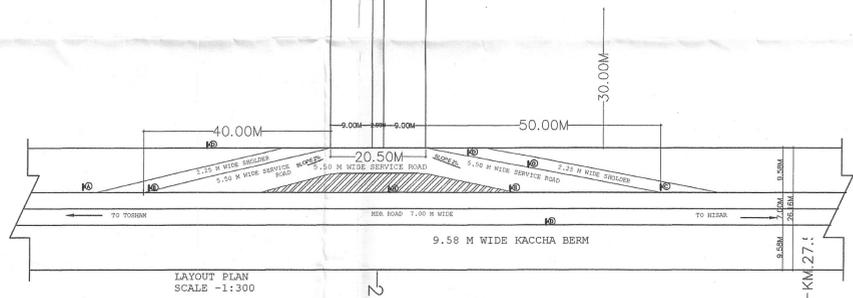
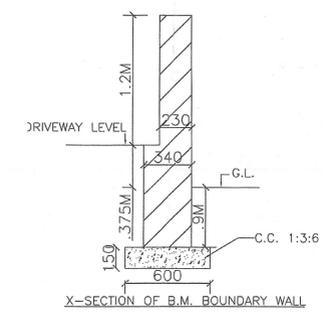
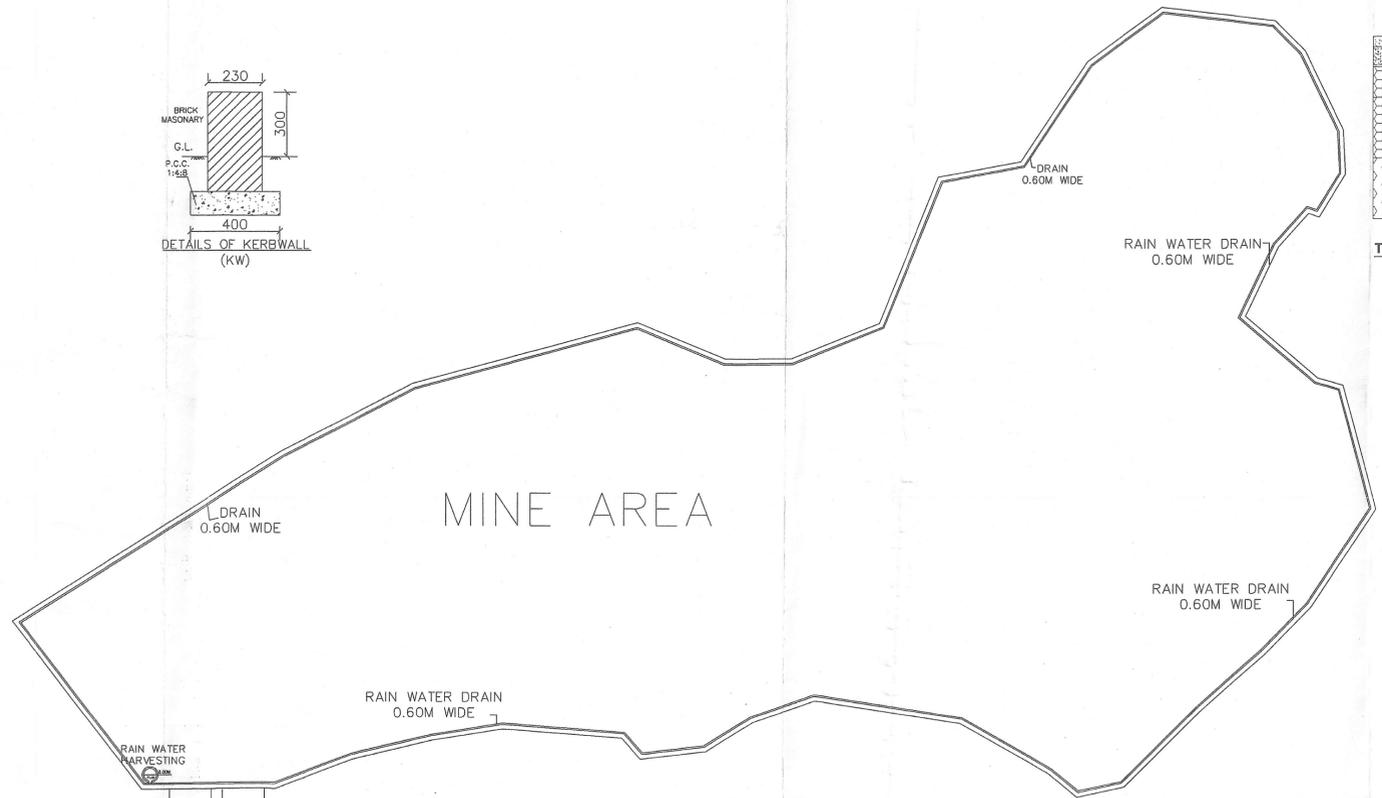


Ⓐ - Side road sign	Ⓒ - NO ENTRY
Ⓑ - Appropriate Facility	Ⓓ - NO RIGHT TURN
Ⓔ - ONE WAY	Ⓔ - GIVE WAY
Ⓕ - NO Parking	Ⓕ - NO LEFT TURN

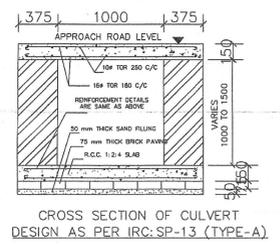

- NOTES:-
1. Construction work should be taken in hand/start after taking demarcation form revenue department and there are no encroachment allowed on PWD land which is recorded in the revenue department.
 2. If any encroachment and violation on schedule road act 1963 found on PWD land after construction same will be removed at on his own cost.
 3. No material allowed to be dumped on PWD land during construction.
 4. As per instruction issued by the department PWD B&R lease charges and processing fee may please be deposit.
 5. There should be no violation allowed on schedule road act 1963 and no pucca structure is allowed with in 30 mtr. from the PWD Boundary .
 6. The applicant will construct approach road at his own cost and provide proper drainage system with proper design to drain out the water.
 7. The Department PWD B&R reserve the sight to withdrawn the NOC if any violation made by applicant on the parameter/Instruction of IRC and PWD B&R Department.

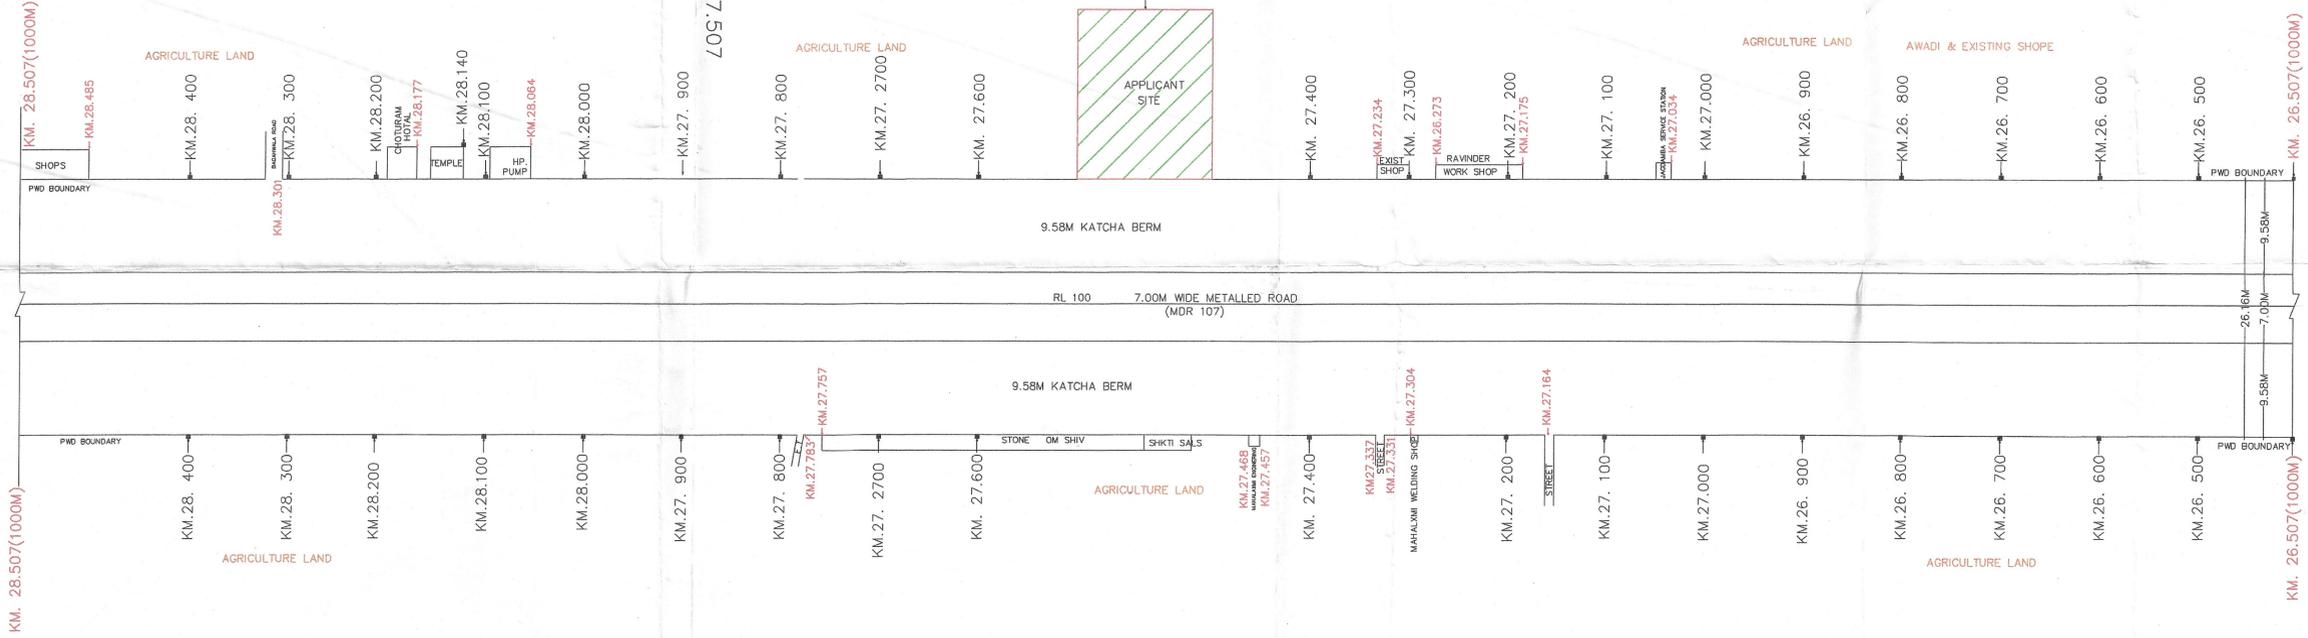

HSIIDC HARYANA STATE INDUSTRIAL AND INFRASTRUCTURE DEVELOPMENT CORPORATION LTD.

SITE PLAN OF 258.30 HACTARE MINING AREA OF VILL KHANAK AT KM 27.507 ON HISAR TOSHAM ROAD, VILL KHANAK TEHISL TOSHAM DISTT BHIWANI

Drg No. :- PWD/BRK/Hisar/260
Dated. :- 11/18/2021
Scale. :- as shown

PREFARED BY: ARCHITECT **AR. BHABU S. SWAMI**
Reg. with MCD 267/11
6, 1st Floor, Mayur Complex
Dabra Chowk, HISAR

MANAGER TECH.

Executive Engineer
Prov. Division P.W.D. B&R
Bhiwani