

BAINDUR

HOREMORAB

To Uppunda

1000

1100

1200

1300

1400

1500

1600

1700



1800

1900



2000





S/NO.	DESCRIPTION	REVISION	BY	DATE	RELEASED FOR	LEGEND	CLIENT :	CONSULTANT	DESIGNED	NKK	PROJECT:	Up-Gradation of Baidur -Horemorab Village (Masuru). Section of NH- 766C in the State of Karnataka to Two / Four Lane with Paved Shoulder Configuration (from CH:0.00 to CH:168+300)	A2
					☐ DRAFT FEASIBILITY	Non Forest Area		Infra Support	DRAWN	PHG			JOB NO.
					☐ FINAL FEASIBILITY			Infra Support Engineering Consultants Pvt. Ltd.	CHECKED	KBR			
A					☒ DRAFT DPR	Forest Area		India International Infrastructure Engineers Limited	APPROVED	ONS			1504
					☐ FINAL DPR			Infra Support Engineering Consultants Pvt. Ltd.	DATE	Nov - 2016	TITLE :	Land Acquisition Plan @ CH :0+000 to CH :2+000	REV
					☐ TENDER			India International Infrastructure Engineers Limited	SHEET	1 - 85	Scale :	DRG. NO.: IS \ 1504 \ HHG \ LP - 001	R0
1	2	3	4	5	6	7	8	9	10	11	12		

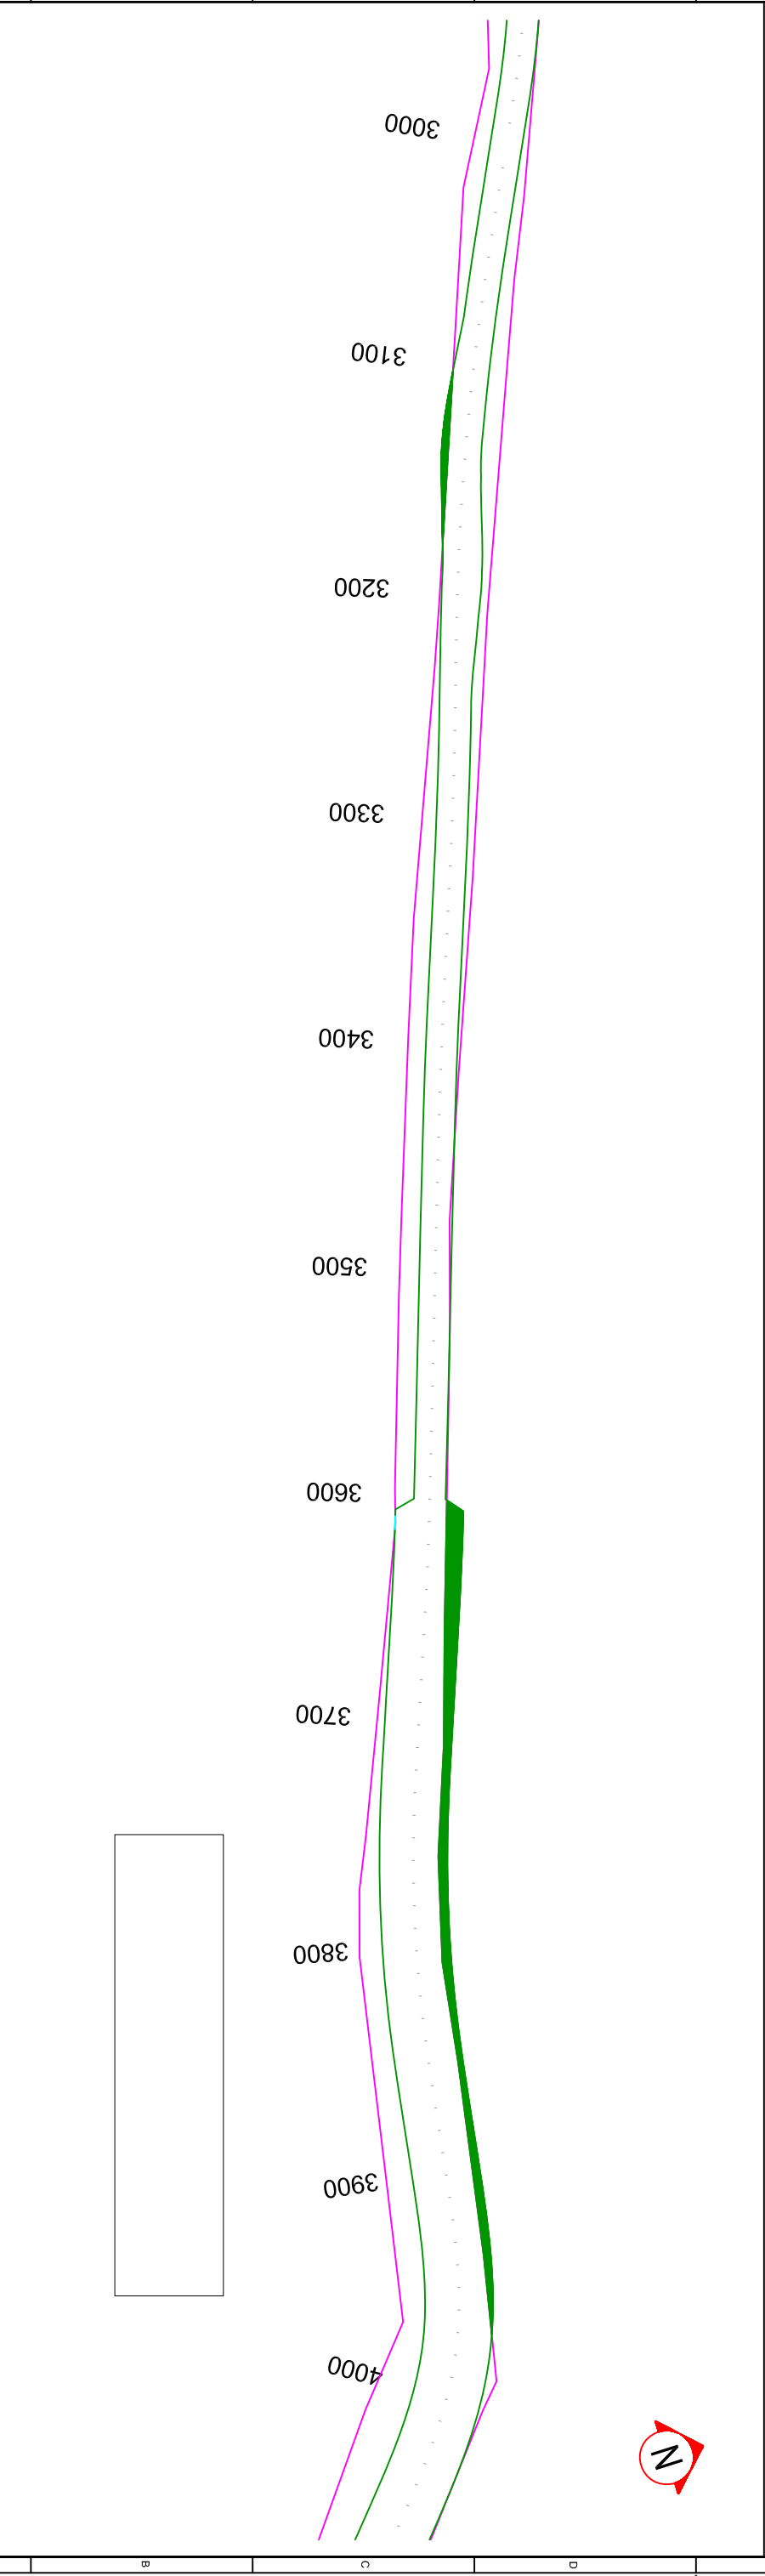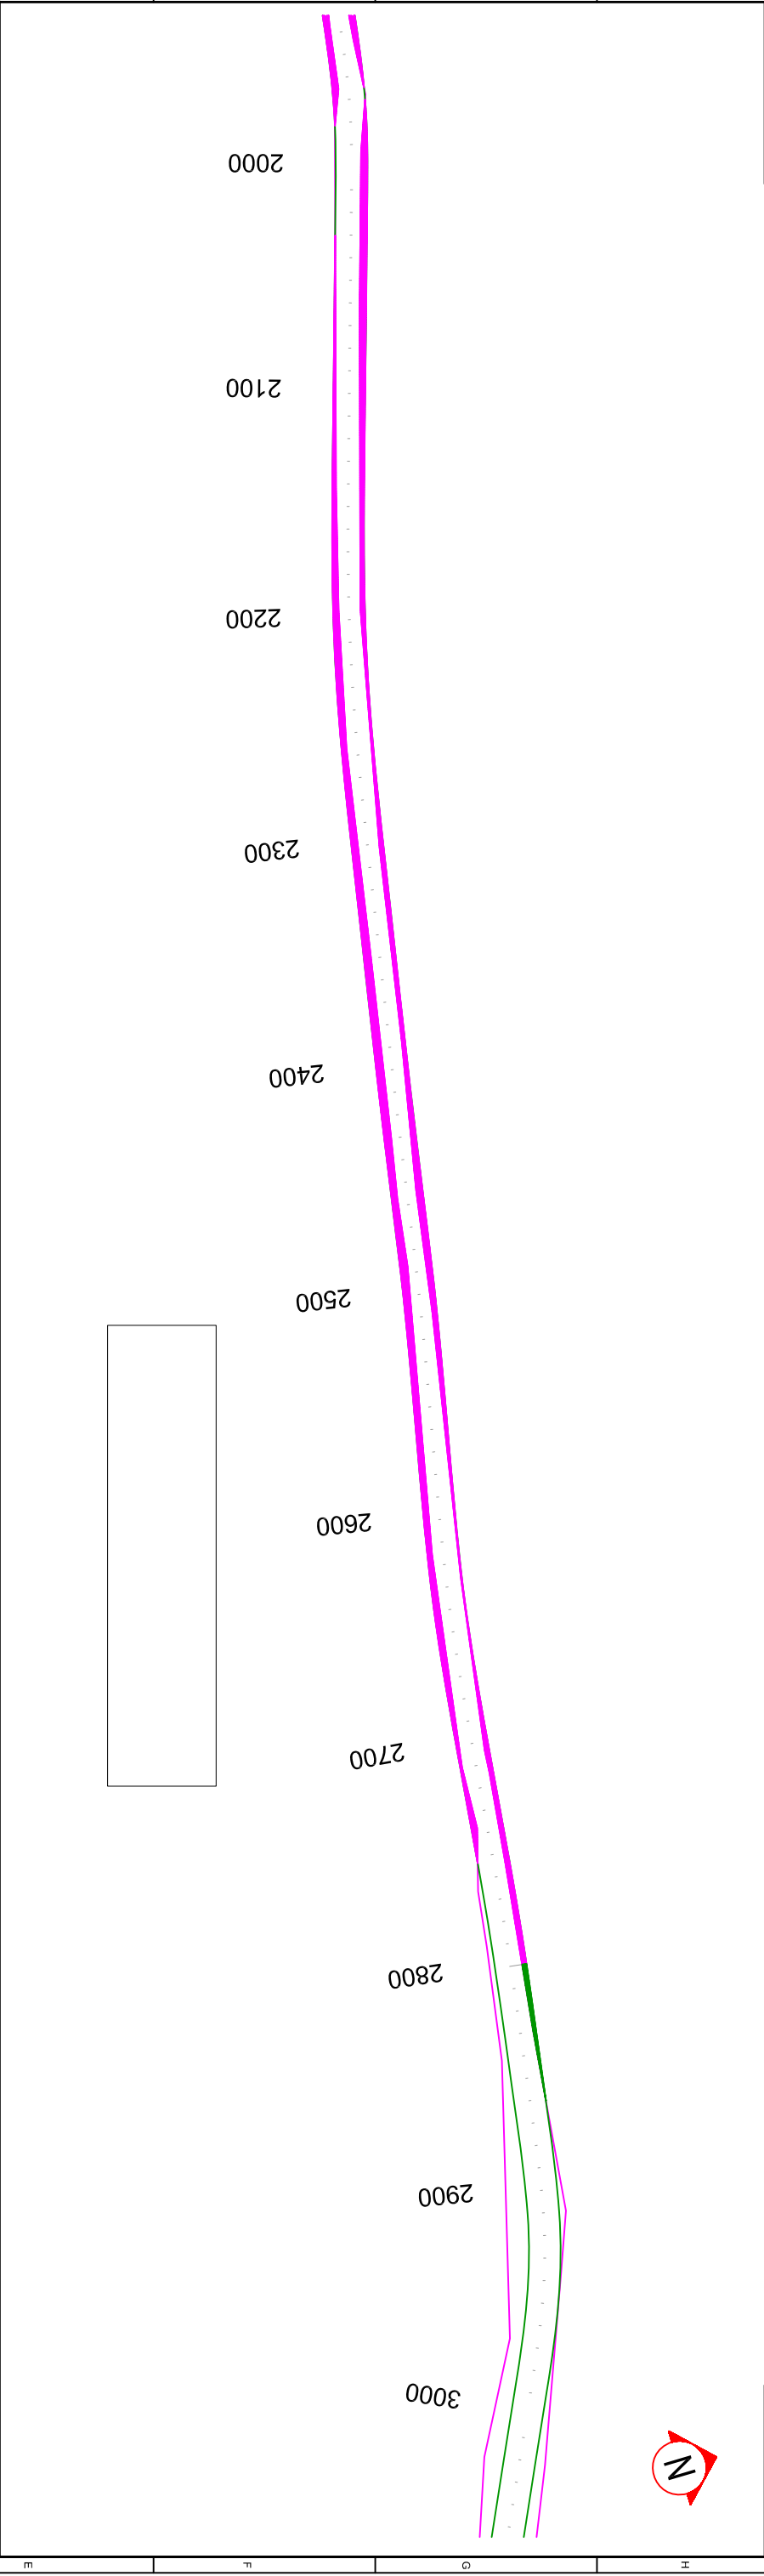



S.NO.	DESCRIPTION	REVISION.	BY	DATE	RELEASED FOR		LEGEND Non Forest Area Forest Area	CLIENT :  Indian Academy of Highway Engineers (Ministry of Road Transport and Highways, Govt. of India) A-5, Sector-62, Institutional Area, NH-24 Bypass, Noida-201301, UP, India Tel 0120-2400085-86,2405006-9, Fax 2400087 Email: lane.train@mail.com Website:lane.or.in	CONSULTANT:  Infra Support Your Complete Engineering Partner Infra Support Engineering Consultants Pvt. Ltd. An ISO 9001:2008 Certified Company #394, 3rd Cross, HRBR layout 1st Block, Kalyana Nagar, Bengaluru - 560043, Phone: +91 80 25421384, Email:info@infra-support.in, www.infra-support.in JL Enclave, India International Infrastructure Engineers Limited # 205/206, Ramana Shree Arcade, Off MG, Road, Bengaluru - 01	DESIGNED	DRAWN	CHECKED	APPROVED	DATE	TITLE :	Scale :	1 : 2000	DRG. NO. : IS \ 1504 \ NHG \ LP - 002	A2	JOB NO.	
					☐ DRAFT FEASIBILITY	☐ FINAL FEASIBILITY															
					☐ DRAFT DPR	☒ FINAL DPR															
					☐ TENDER																
																		</			

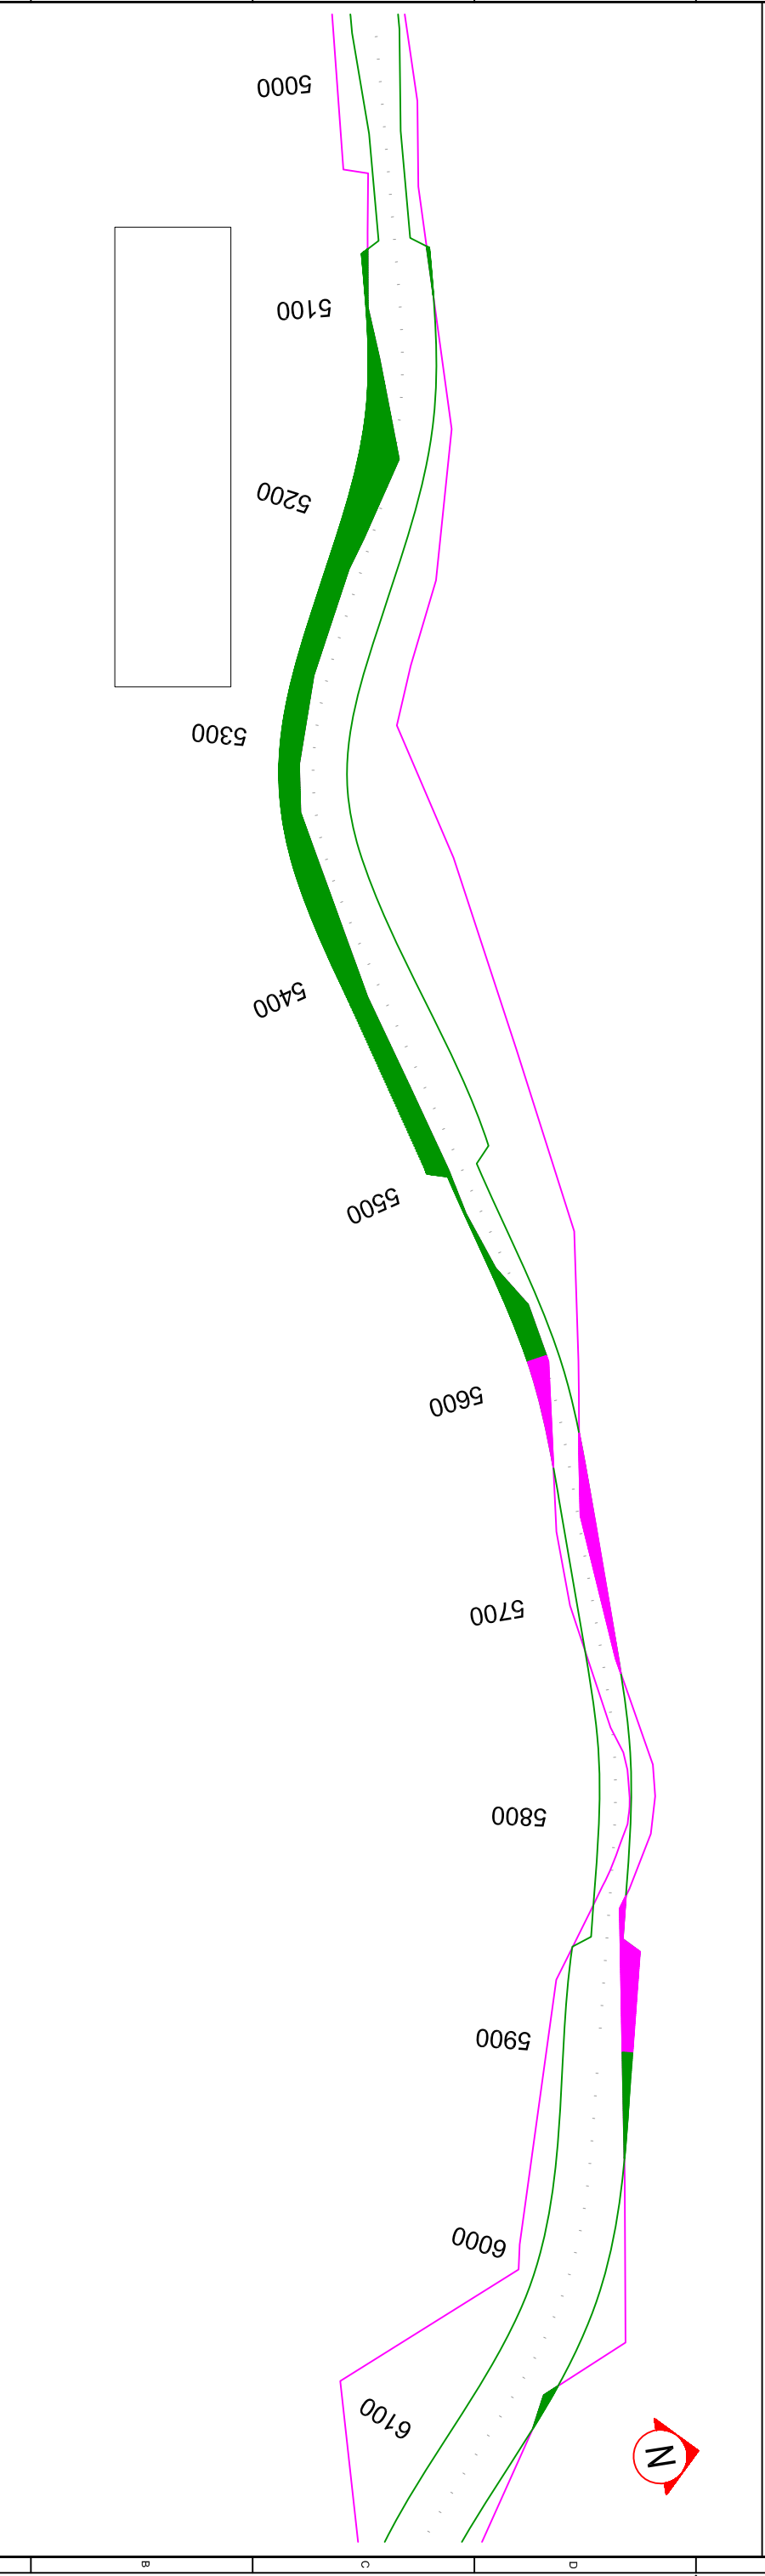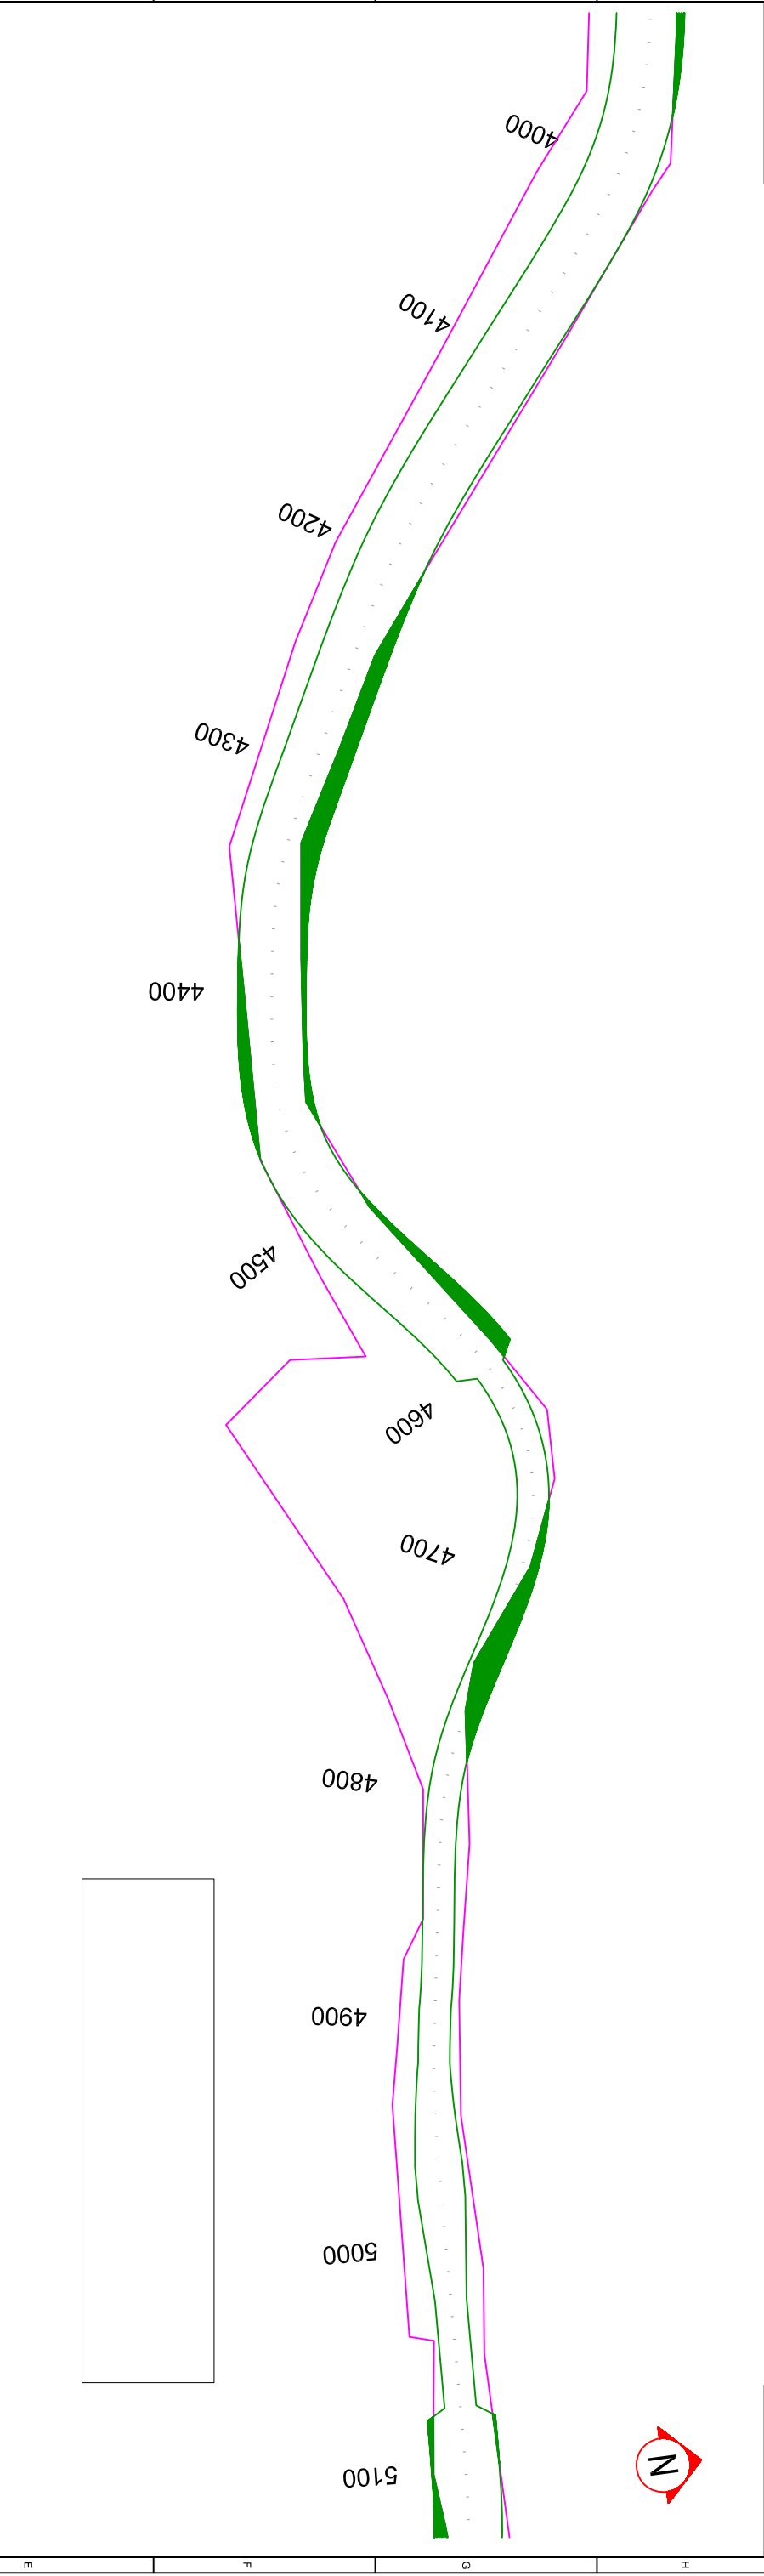

S.NO.	DESCRIPTION	REVISION	BY	DATE	RELEASED FOR	LEGEND	CLIENT :	CONSULTANT :	DESIGNED	NMK	PROJECT:	Up-Gratation of Baindur -Horemorab Village (Masuru) Section of NH- 766G In the State of Karnataka to Two / Four Lane with Paved Shoulder Configuration (from CH:0.00 to CH:168+300)	A2			
					☐ DRAFT FEASIBILITY	Non Forest Area	 Indian Academy of Highway Engineers (Ministry of Road Transport and Highways, Govt. of India) A-5, Sector-62, Institutional Area, NH-24 Bypass, Noida-201301, UP, India Tel 0120-2400085-86,2405006-9, Fax 2400087 Email: lane.train@mail.com Website:lane.or.in	 Infra Support Your Complete Engineering Partner Infra Support Engineering Consultants Pvt. Ltd. An ISO 9001:2008 Certified Company #394, 3rd Cross, HRBR layout 1st Block, Kalyana Nagar, Bengaluru - 560043. Phone: +91 80 25421364. Email:info@infra-support.in, www.infra-support.in JL Enclave, # 205/206, Ramania Street Arcade, Off MG, Road, Bengaluru - 01	DRAWN	PHG	1 : 2000	DRG. NO.: IS\ 1504 \ HIG\ LP - 003	JOB NO.			
				☐ FINAL FEASIBILITY	Forest Area	CHECKED			KBR	CHECKED				CKS	1504	
				☒ DRAFT DPR		DATE			Nov - 2016	TITLE :				Land Acquisition Plan @ CH :4+000 to CH :6+000		REV
				☐ FINAL DPR												
				☐ TENDER												

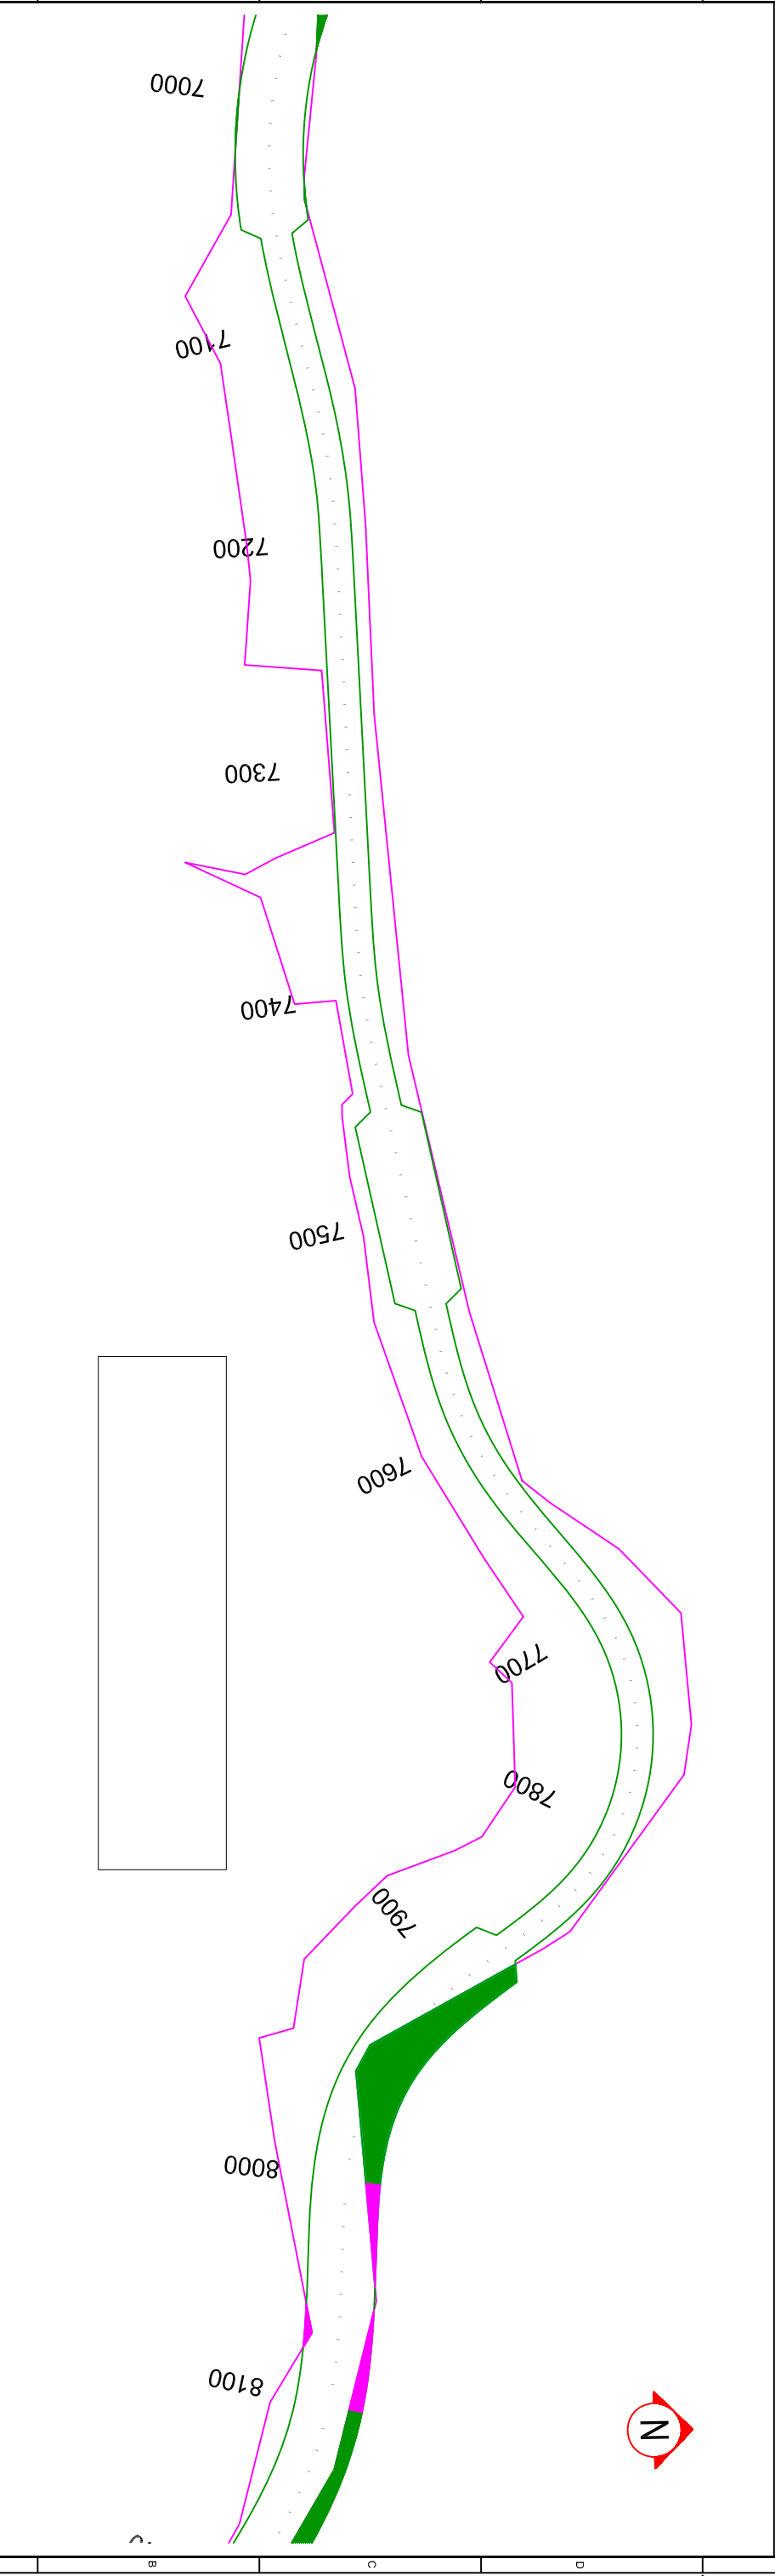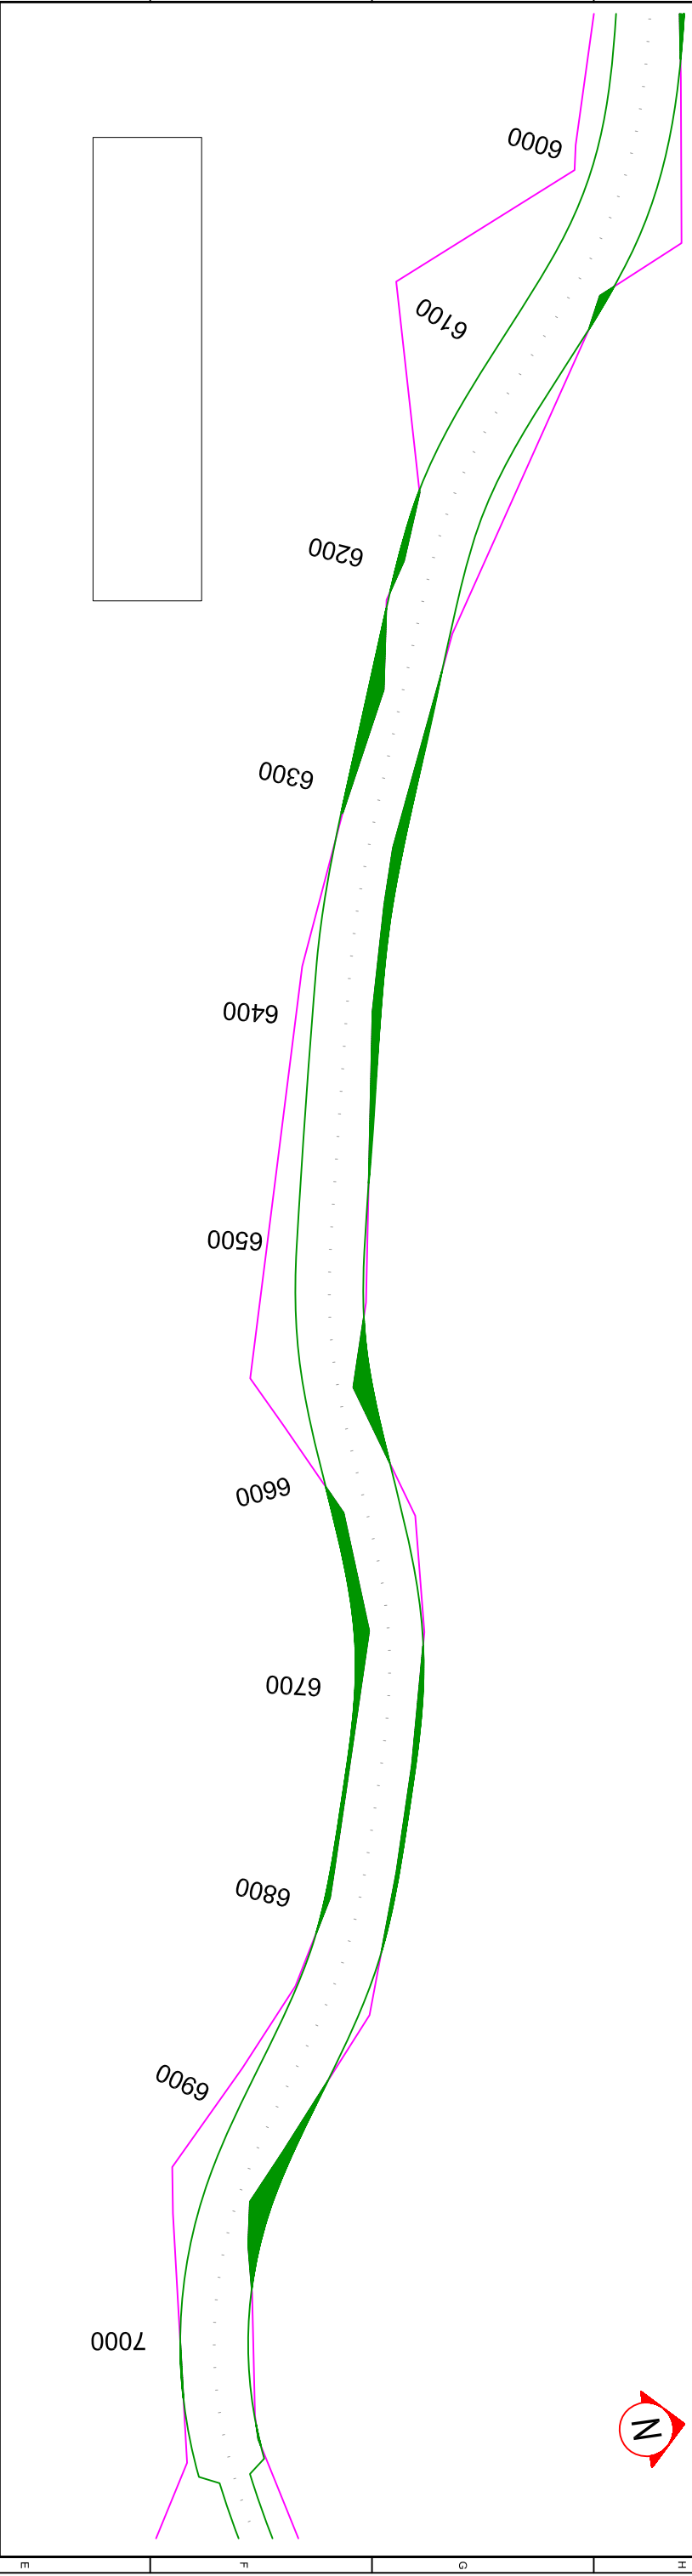


S/NO.	DESCRIPTION	REVISION.	BY	DATE	RELEASED FOR	LEGEND	CLIENT :	CONSULTANT:	DESIGNED	NMK	PROJECT:	Up-Gratation of Baindur -Horemorab Village (Masuru) Section of NH- 766G in the State of Karnataka to Two / Four Lane with Paved Shoulder Configuration (from CH:0.00 to CH:168+300)	A2
					☐ DRAFT FEASIBILITY	Non Forest Area	 Indian Academy of Highway Engineers (Ministry of Road Transport and Highways, Govt. of India) A-5, Sector-62, Institutional Area, NH-24 Bypass, Noida-201301, UP, India Tel 0120-2400085-86,2405006-9, Fax 2400087 Email: lane.train@mail.com Website:lane.or.in	 Infra Support Your Complete Engineering Partner Infra Support Engineering Consultants Pvt. Ltd. A-1 ISO 9001:2008 Certified Company Plot No. 49/102/254/3364, Kalpana Nagar Bangalore - 560043 Phone : +91 9625431364 Email:info@infra-support.in, www.infra-support.in	DRAWN	PHG	Land Acquisition Plan @ CH :6+000 to CH :8+000	1504	
					☐ FINAL FEASIBILITY				CHECKED	KBR			
					☒ DRAFT DPR				APPROVED	CKS			
					☐ FINAL DPR				DATE	Nov - 2016			
					☐ TENDER				SHEET	1 - 85			Scale :
													REV
								India International Infrastructure Engineers Limited # 205/206, Ramana Street Arcade, Off MG, Road, Bangalore - 01					R0

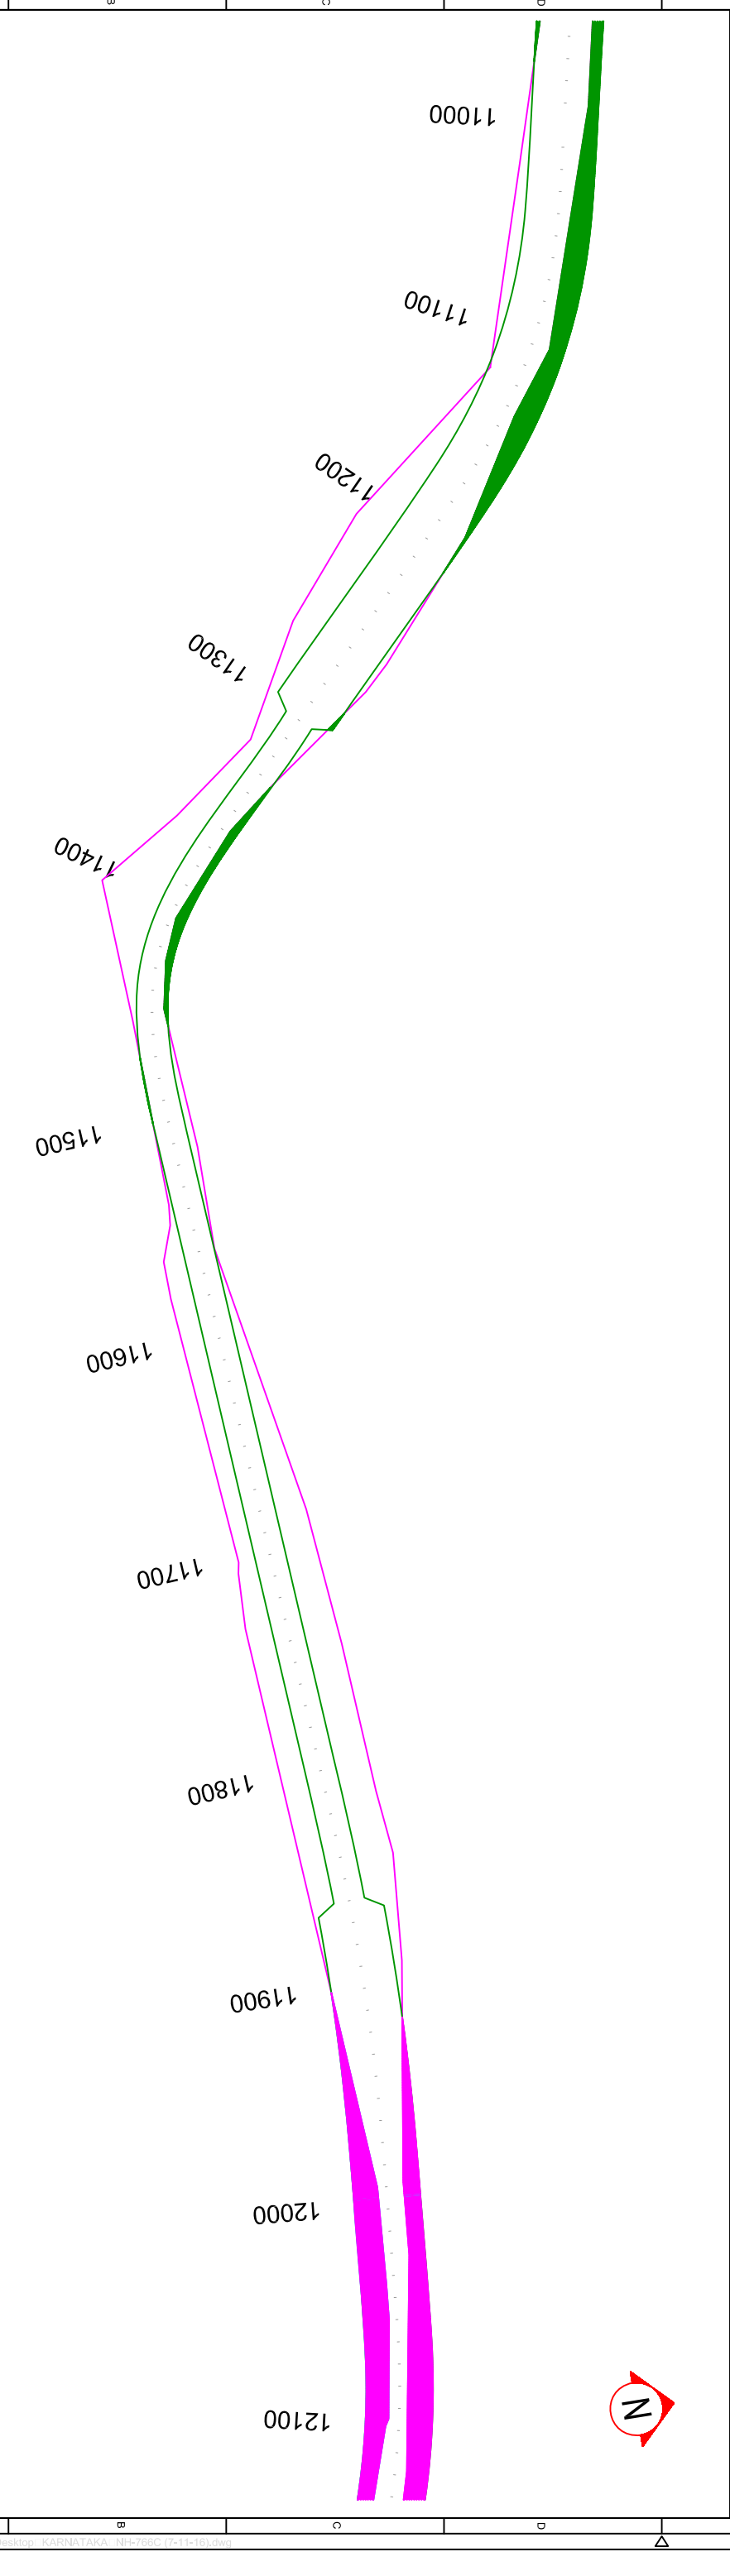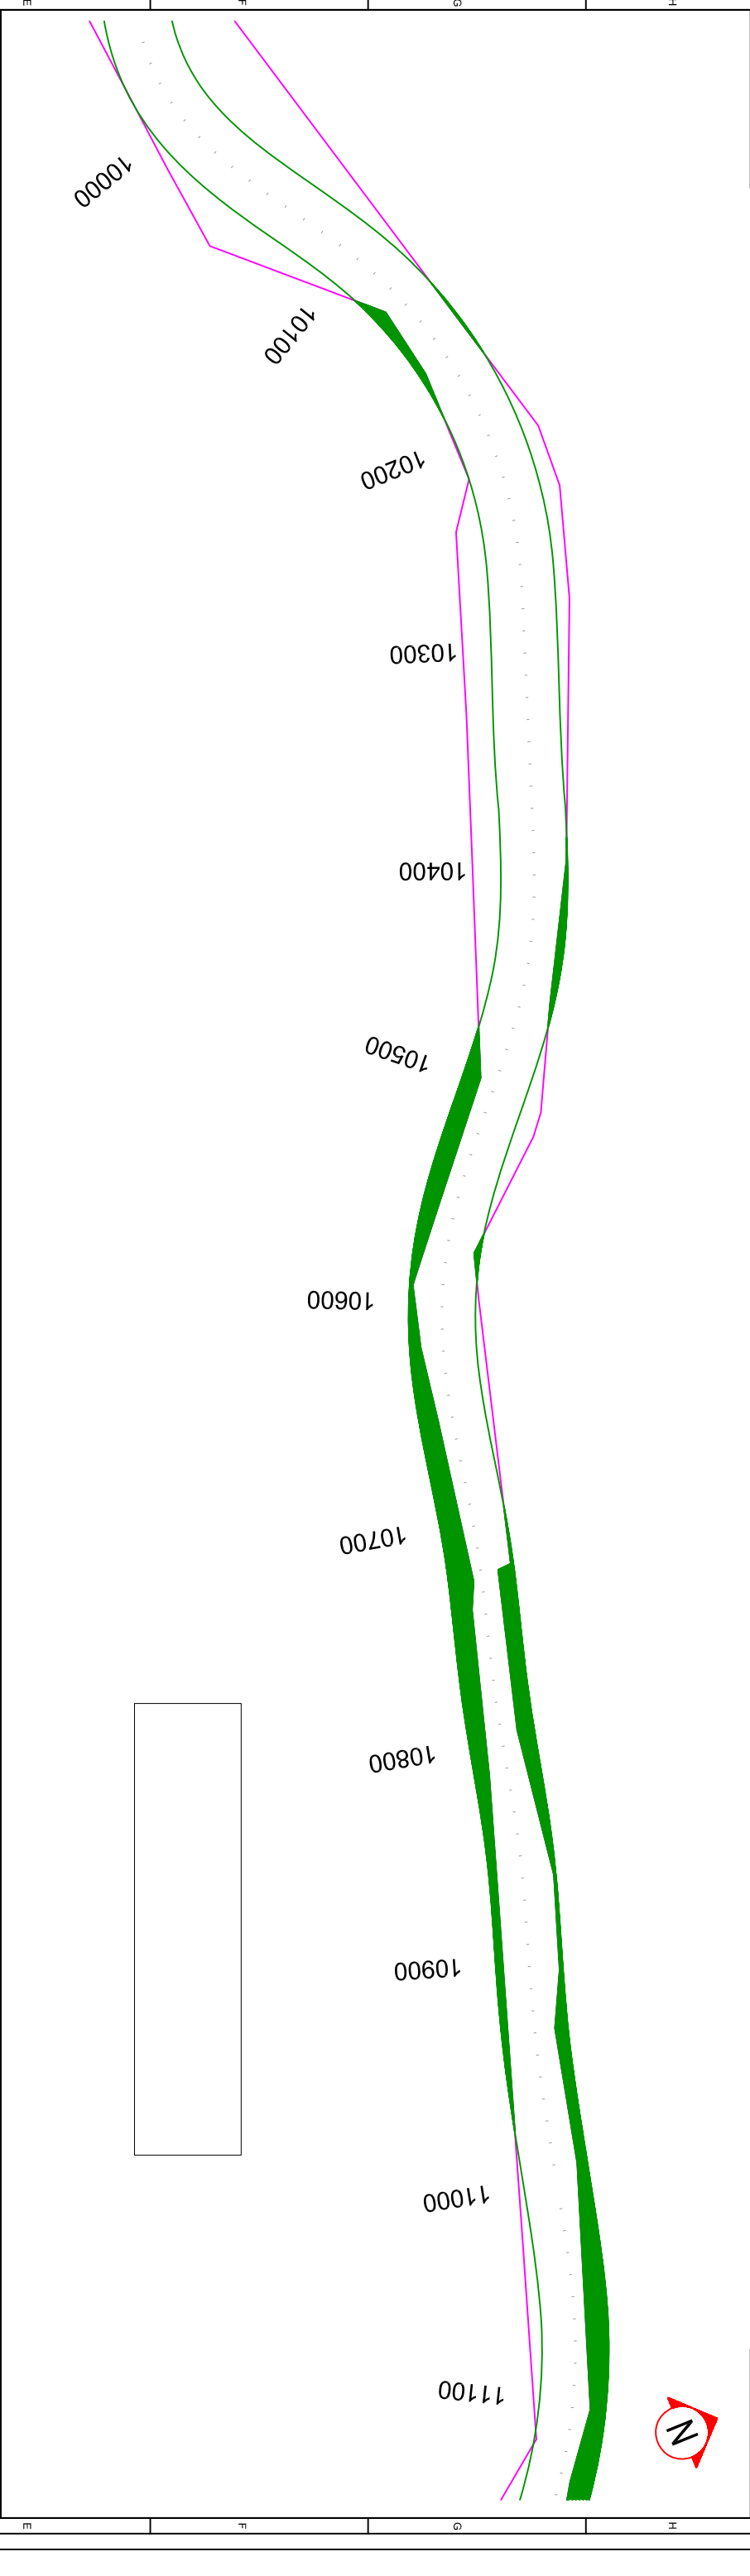



Sl. NO.	DESCRIPTION	REVISION	BY	DATE	RELEASED FOR	LEGEND	CLIENT	CONSULTANT	DESIGNED	PHG	PROJECT	Scale :	DRG. NO.:	REV
					☐ DRAFT FEASIBILITY	☐ Non Forest Area			☐ DRAWN	KBR	Up-Gratation of Baidur -Horemorab Village (Masuru)	1 : 2000	IS \ 1504 \ HIG \ LP - 006	A2
					☐ FINAL FEASIBILITY	☐ Forest Area	Indian Academy of Highway Engineers (Ministry of Road Transport and Highways, Govt. of India) A-5, Sector-62, Institutional Area, NH-24 Bypass, Noida-201301 , UP, India Tel 0120-2400085-86,2405006-9, Fax 2400087 Email: lahe.train@mail.com Website:lahe.or.in	Infra Support+ Your Complete Engineering Partner Infra Support Engineering Consultants Pvt. Ltd. #159, 80th Cross Road, 1st Block, Kalyana Nagar, Bengaluru - 560043, Karnataka, India Phone: +91 80 25421364, Email:info@infraupport.in, www.infraupport.in	☐ CHECKED	OCS	Section of NH-766C in the State of Karnataka to Two / Four Lane with Paved Shoulder Configuration (from CH:0.00 to CH:168+300)	1 : 2000	IS \ 1504 \ HIG \ LP - 006	1504
					☐ DRAFT DPR				☐ APPROVED					
					☐ FINAL DPR				☐ DATE	Nov - 2016	TITLE :			
					☐ TENDER				☐ SHEET	1 - 85				R0
1	2	3	4	5	6	7	8	9	10	11	12			

BAINDUR



HOREMORAB

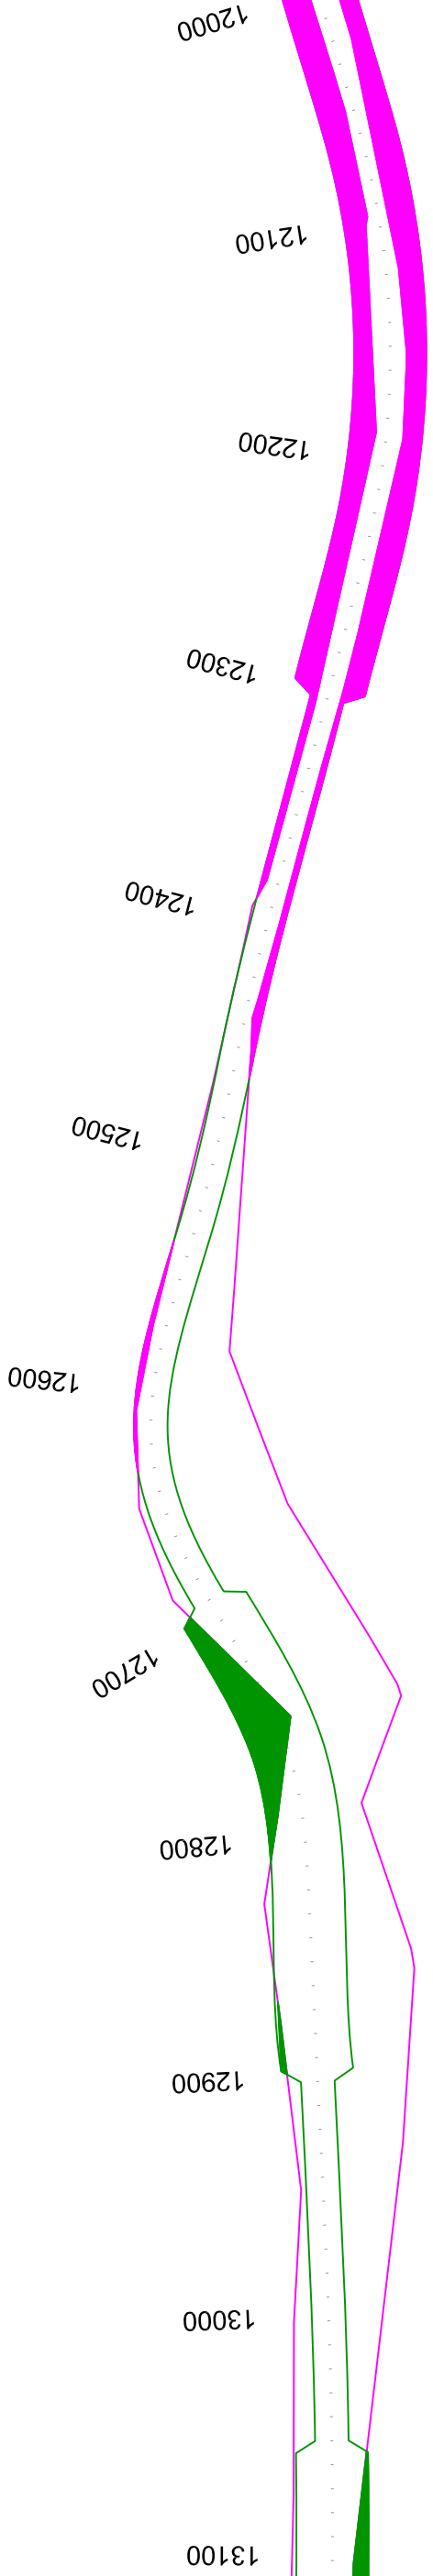



S.NO.		DESCRIPTION	REVISION	BY	DATE	RELEASED FOR		LEGEND		CLIENT :		CONSULTANT:		DESIGNED		PROJECT:		Up-Gratation of Baindur -Horemorab Village (Masuru)		A2	
						☐ DRAFT FEASIBILITY		☐ Non Forest Area						DRAWN		PHG		Section of NH- 766G in the State of Karnataka to		JOB NO.	
						☐ FINAL FEASIBILITY		☐ Forest Area		(Ministry of Road Transport and Highways, Govt. of India)		Infra Support Engineering Consultants Pvt. Ltd.		CHECKED		KBR		Two / Four Lane with Paved Shoulder Configuration		1504	
						☒ DRAFT DPR				A-5, Sector-62, Institutional Area, NH-24 Bypass,		An ISO 9001:2008 Certified Company		APPROVED		CKS		(from CH:0.00 to CH:168+300)		REV	
						☐ FINAL DPR				Noida-201301 , UP, India		R934, 3rd Cross, HRBR Layout 1st Block, Kalyana Nagar, Bengaluru - 560043,		DATE		Nov - 2016		Land Acquisition Plan @			
						☐ TENDER				Tel 0120-2400085-86-2405008-9, Fax 2400087		India International Infrastructure Engineers Limited		SHEET		1 - 85		CH :12+000 to CH :14+000		R0	
										Email: lahe.trainin@iail.com Website:lahe.or.in		# 209/206, Ramana Shree Arcade, Off MG Road, Bengaluru - 01		Scale :		1 : 2000					
														DRG. NO. : IS \ 1504 \ HIG \ LP - 007							

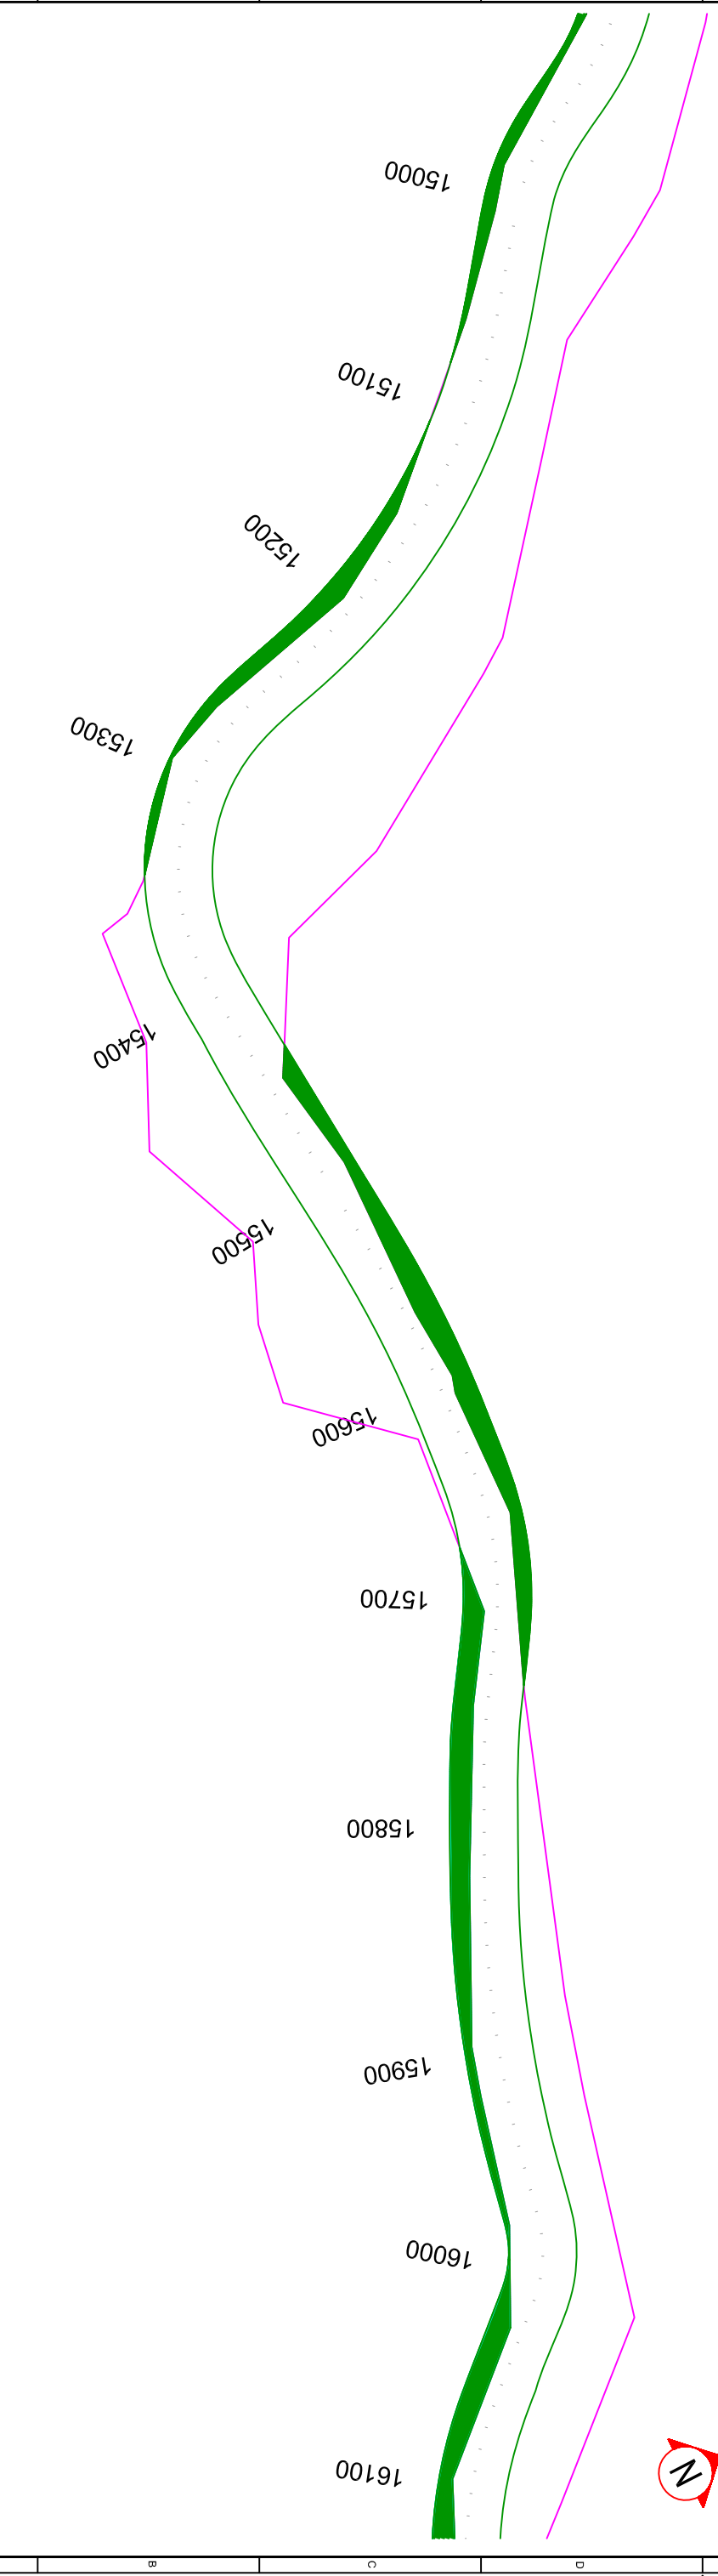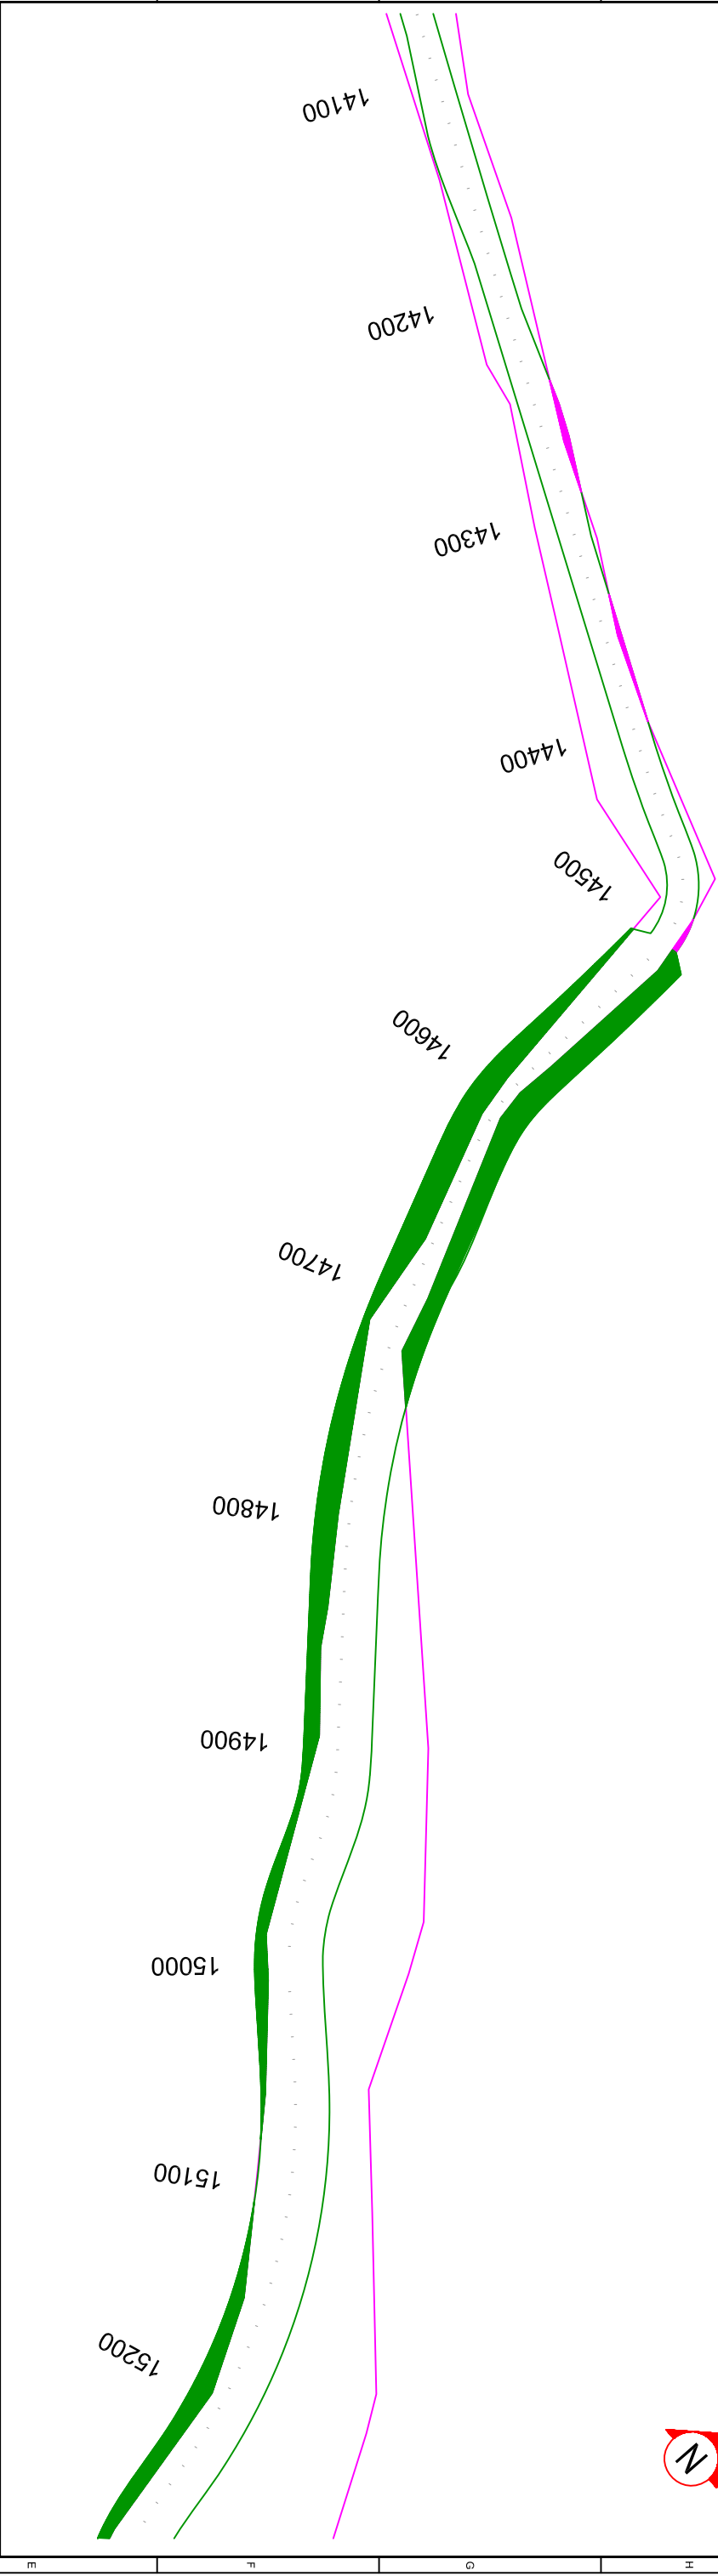

S.NO.	DESCRIPTION	REVISION	BY	DATE	RELEASED FOR		CLIENT :		CONSULTANT:		DESIGNED		PROJECT:		JOB NO.		
					☐	DRAFT FEASIBILITY		Indian Academy of Highway Engineers (Ministry of Road Transport and Highways, Govt. of India) A-5, Sector-62, Institutional Area, NH-24 Bypass, Noida-201301, UP, India Tel 0120-2400085-86, 2405006-9, Fax 2400087 Email: iahne@iahe.org.in Website:iahe.org.in		Infra Support Engineering Consultants Pvt. Ltd. Your Complete Engineering Partner A-10, Sector-10, Connaught Place, New Delhi - 110028 Phone: +91 80 2542 084, Email: info@infra-support.in, www.infra-support.in	DRAWN	PHG	Up-Gradation of Baindur -Horemorab Village (Masuru) Section of NH- 766C in the State of Karnataka to Two / Four Lane with Paved Shoulder Configuration (from CH:0.00 to CH:168+300)	A2	JOB NO.		
					☐	FINAL FEASIBILITY					CHECKED	KBR					
					☒	DRAFT DPR					APPROVED	CKS					
					☐	FINAL DPR					DATE	Nov - 2016				TITLE :	
					☐	TENDER						SHEET	1 - 85	Scale :	1 : 2000	DRG. NO.: IS \ 1504 \ HIG \ LP - 008	REV

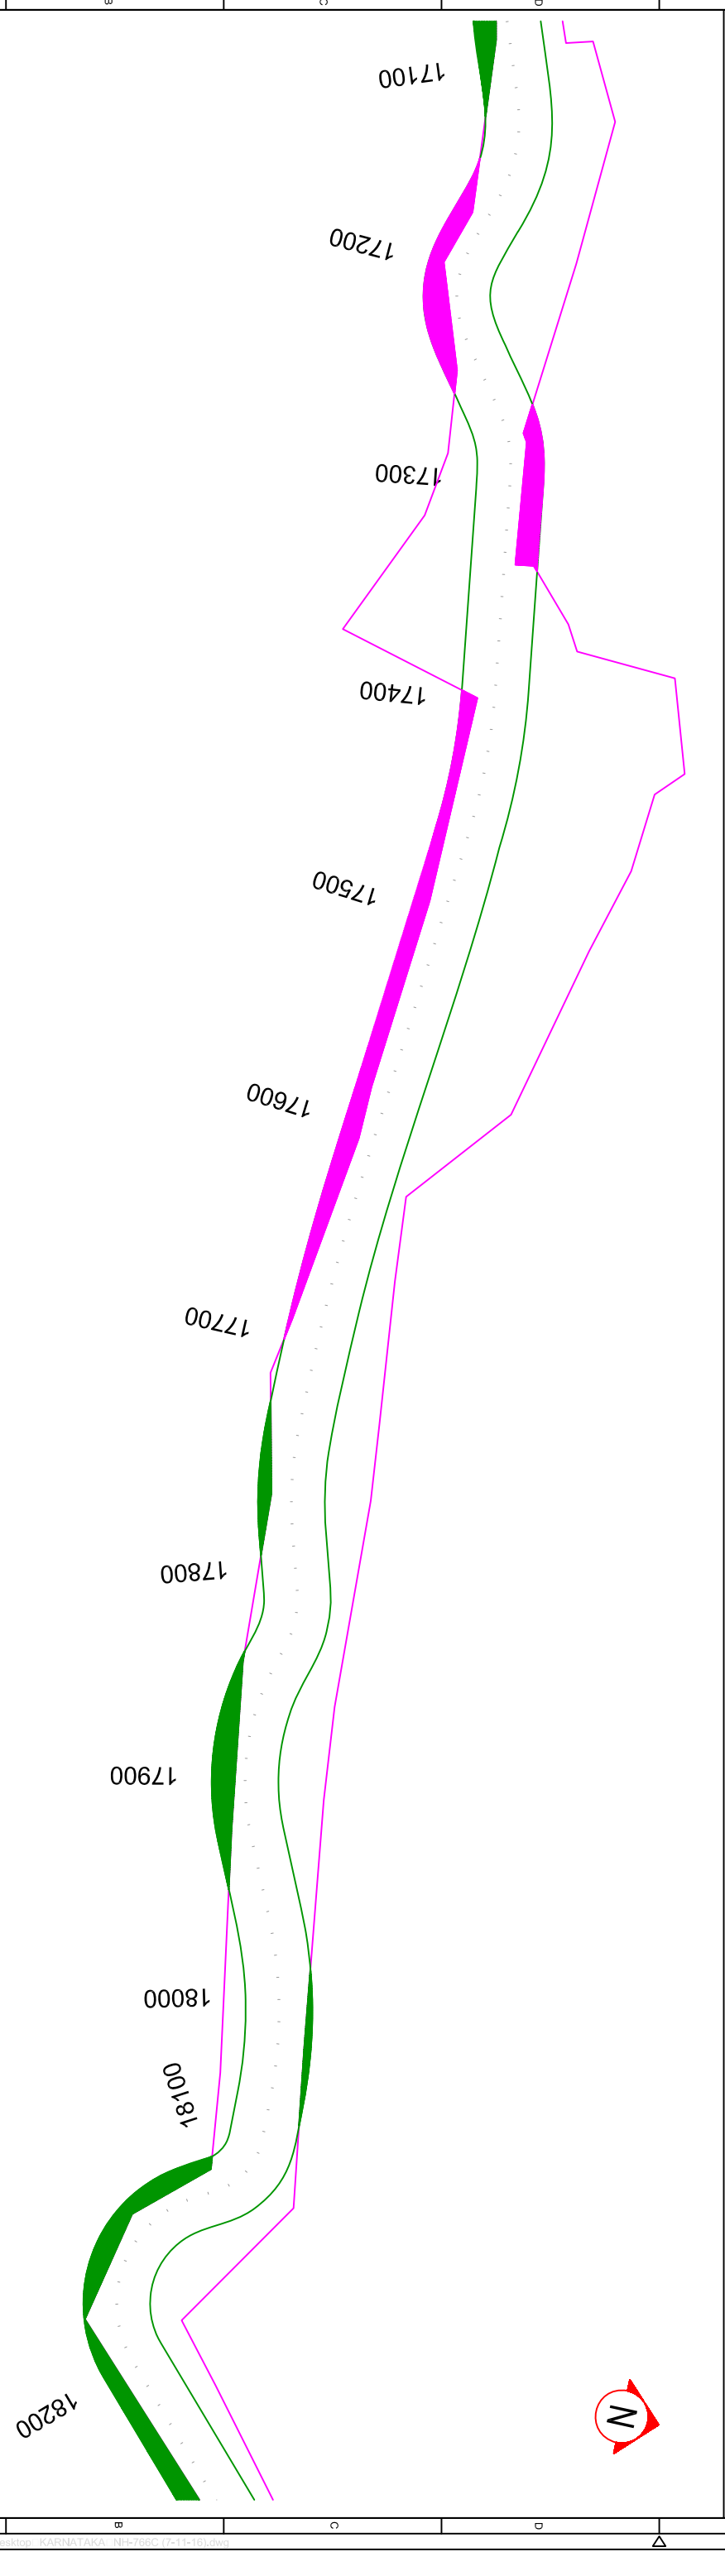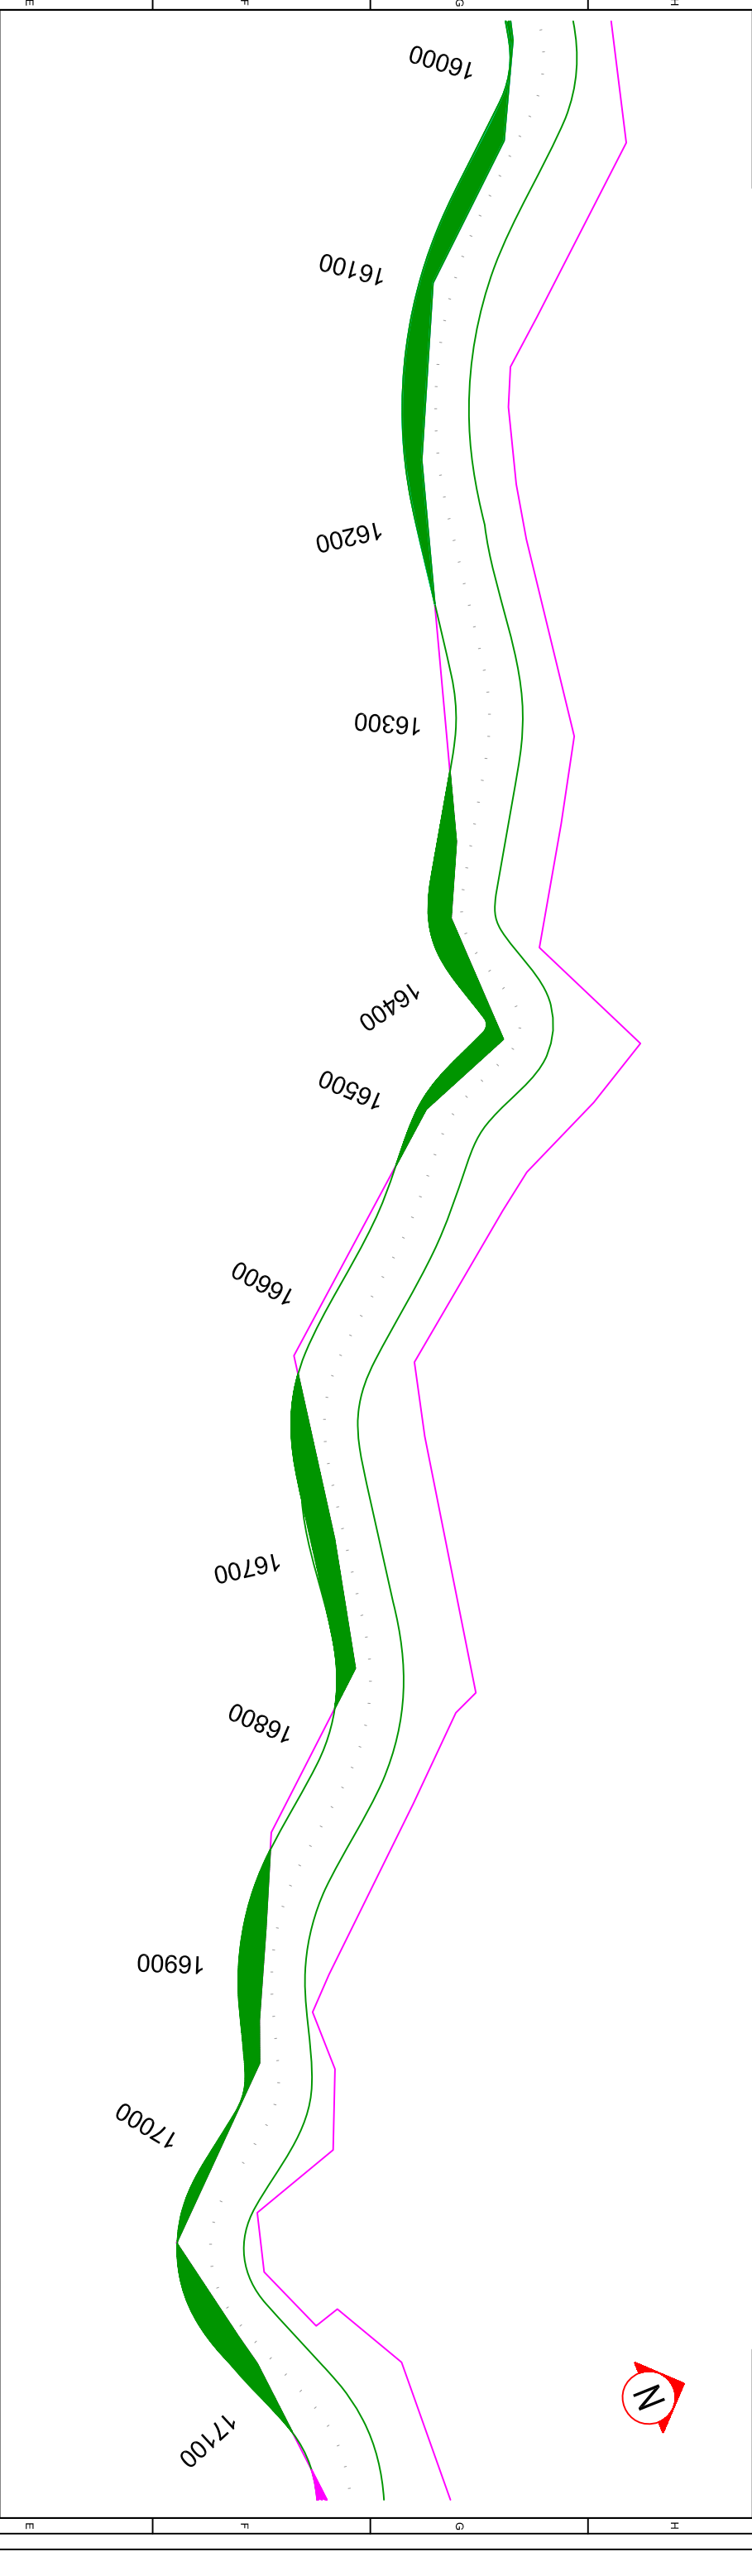

Sl. NO.	DESCRIPTION	REVISION	BY	DATE	RELEASED FOR	LEGEND	CLIENT:	CONSULTANT:	DESIGNED	CHKD	PROJECT:	Scale :	JOB NO.	REV	
					☐ DRAFT FEASIBILITY		 Indian Academy of Highway Engineers (Ministry of Road Transport and Highways, Govt. of India) A-5, Sector-62, Institutional Area, NH-24 Bypass, Noida-201301, UP, India Tel 0120-2400085-86,2405006-9, Fax 2400087 Email: iahne.rahni@mail.com Website: iahne.org.in	 Infra Support+ Your Complete Engineering Partner Infra Support Engineering Consultants Pvt. Ltd. #150/300/2400085-86, 2405006-9, Kalyana Nagar, Bengaluru - 560043, Karnataka, India Phone: +91 80 25421364 Email: info@infra-support.in, www.infra-support.in	DRAWN	PHG	Up-Gratation of Baidur -Horemorab Village (Masuru) Section of NH- 766C in the State of Karnataka to Two / Four Lane with Paved Shoulder Configuration (from CH:0.00 to CH:168+300)	1 : 2000	DRG. NO.: IS\ 1504 \HIG\ LP - 009	A2	
				☐ FINAL FEASIBILITY		CHECKED			KBR	Land Acquisition Plan @ CH :16+000 to CH :18+000					1504
				☒ DRAFT DPR		APPROVED			OKS						
				☐ FINAL DPR		DATE			Nov - 2016						
					☐ TENDER			 # 205/206, Ramana Shree Arcade, Off MG, Road, Bengaluru - 01	SHEET	1 - 85			R0		

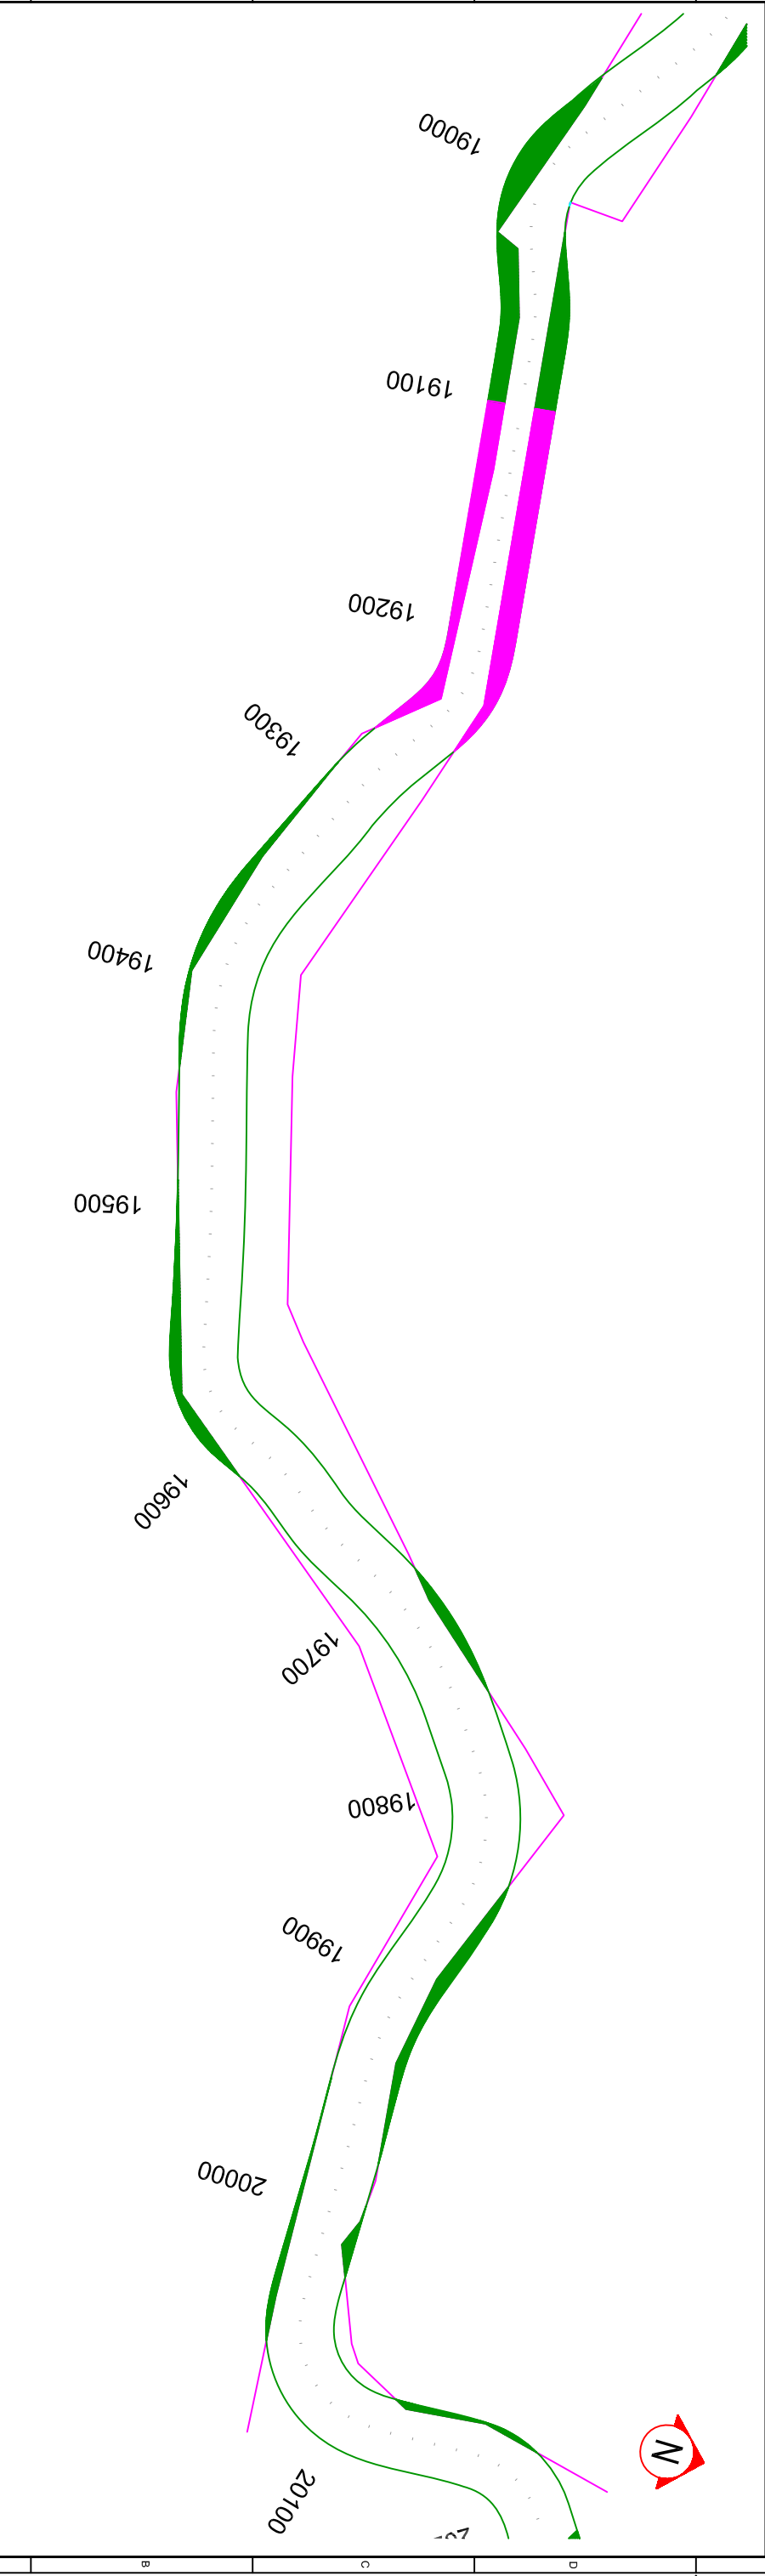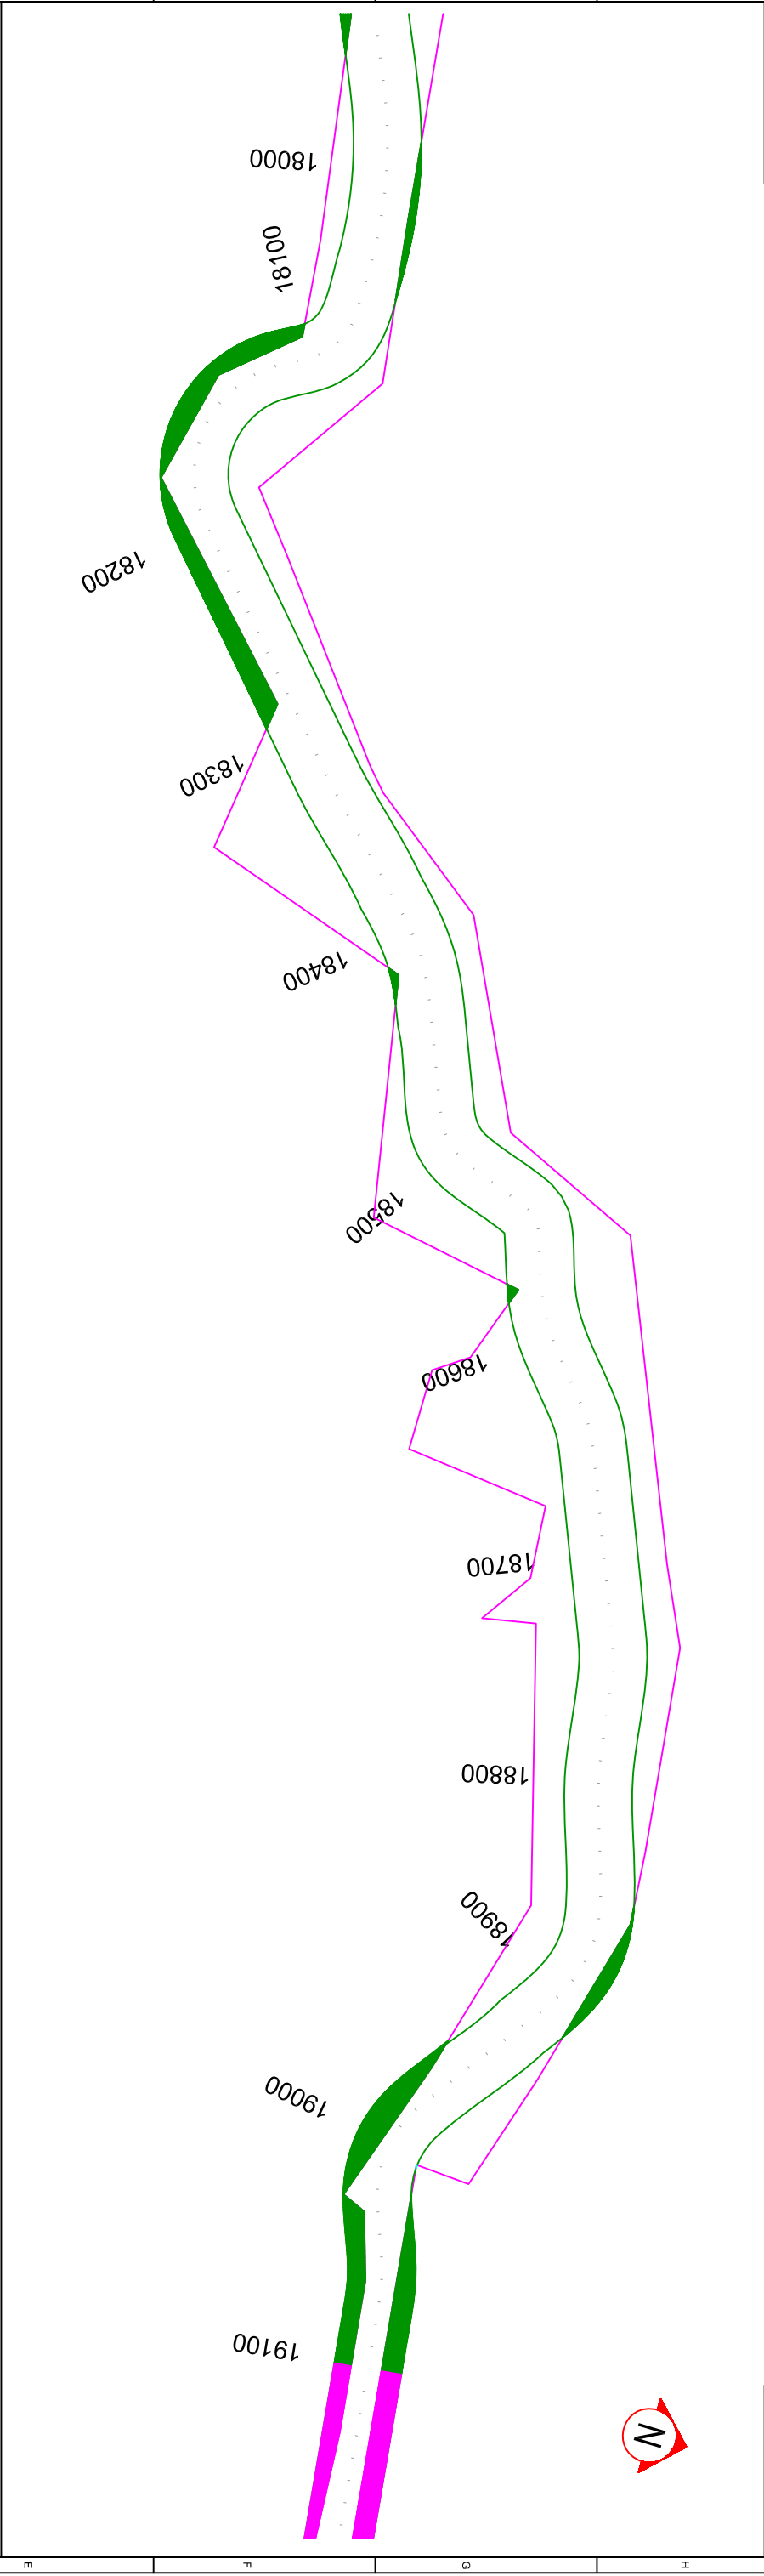

S.NO.	DESCRIPTION	REVISION.	BY	DATE	RELEASED FOR				CLIENT :				CONSULTANT:				DESIGNED	NMK	PROJECT:		Up-Gratation of Baindur -Horemorab Village (Masuru)		A2
					☐	☐	☐	☐	Indian Academy of Highway Engineers				Infra Support				DRAWN	PHG	Section of NH- 766C in the State of Karnataka to		Two / Four Lane with Paved Shoulder Configuration		JOB NO.
					☐	☐	☐	☐	(Ministry of Road Transport and Highways, Govt. of India)				Infra Support Engineering Consultants Pvt. Ltd.				CHECKED	KBR	from CH:0.00 to CH:168+300)				1504
A					☐	☐	☐	☐	A-5, Sector-62, Institutional Area, NH-24 Bypass,				Ad ISO 9001:2008 Certified Company				APPROVED	CKS	TITLE :		Land Acquisition Plan @		REV
					☐	☐	☐	☐	Noida-201301 , UP, India				ISO 9001:2008 Certified Company				DATE	Nov- 2016			CH :18+000 to CH :20+000		
					☐	☐	☐	☐	Tel 0120-2400085-86,2405006-9, Fax 2400087				ISO 9001:2008 Certified Company										
					☐	☐	☐	☐	Email: lane.train@gmail.com Website:lane.or.in				ISO 9001:2008 Certified Company										R0
1	2	3	4	5	6	7	8	9	10	11	12												