


**PROPOSED FOREST LAND FOR DIVERSION FOR CONSTRUCTION ROAD ON G.T.SHEET
TARNAU- DEEDWANA- LAXMANGARH-MUKUND GARH HIGHWAY (SH-60, SH-20,SH-83, SH-82A & SH-8)
TEHSIL- JAYAL,DEEDWANA, DISTT.- NAGOUR & SIKAR (RAJ.)**

APPLIED BY : PD-II PPP (JAIPUR) PWD RAJASTHAN

G.T.SHEET No 45 I/4

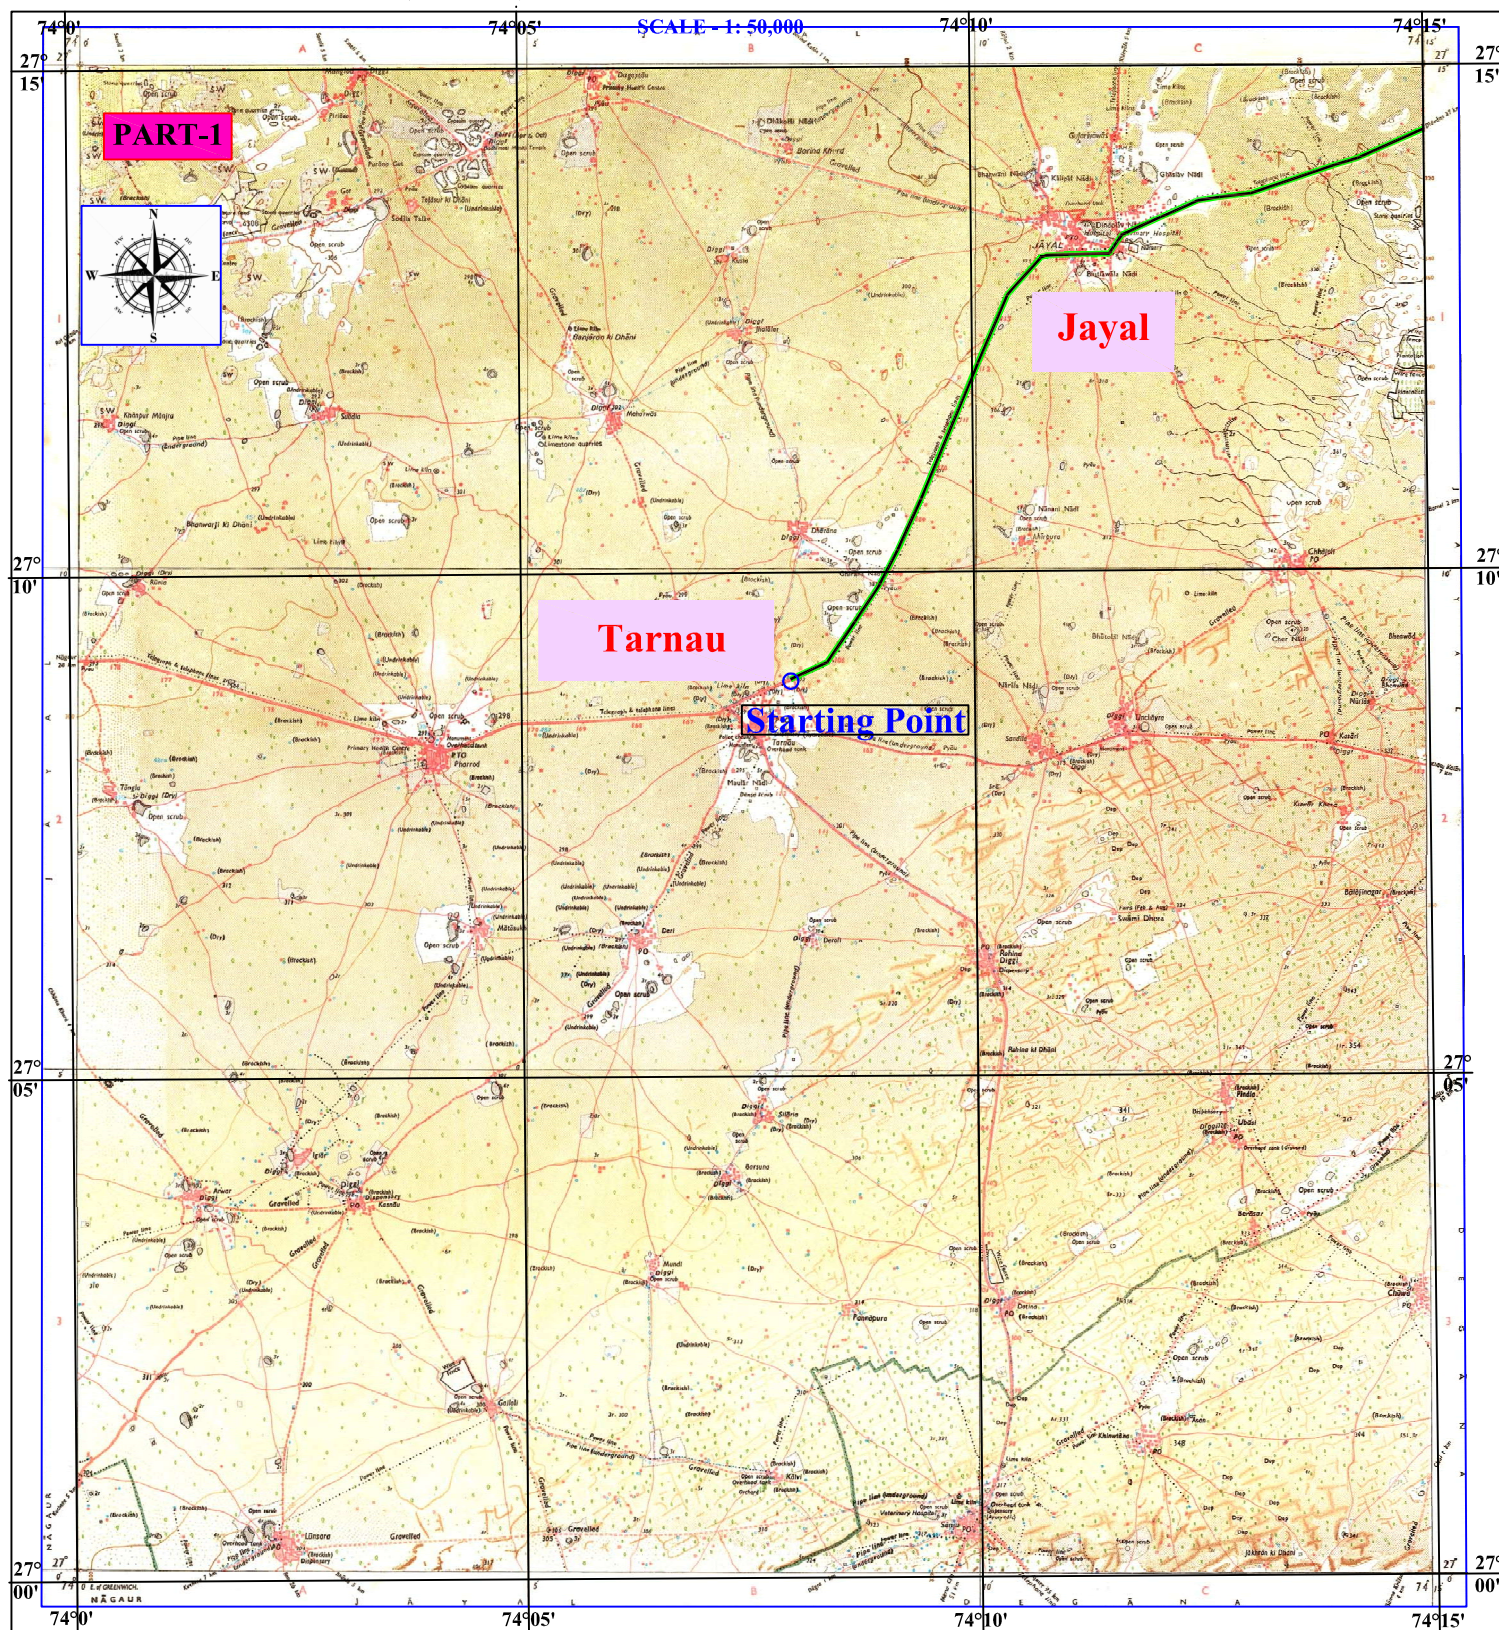

INDEX:-

S.No.	PARTICULARS	SYMBOL
1.	FOREST LAND	
2.	EXISTING ROAD WITH SHOULDER	
3.	TOTAL LENGTH OF CONSTRUCTION ROAD=165.56KM PROPOSED ROAD MAP ON G.T.SHEET MAP TARNAU-DEEDWANA- LAXMANGARH- MUKUND GARH HIGHWAY (SH-60, SH-20,SH-83, SH-82A & SH-8) IN HIGHWAY-III) PWD-5	
	(DISTRICT, NAGOUR PP AREA NOTIFIED IN EXISTING PWD ROW,	
	FOREST AREA LEFT SIDE= 37,299 HECT.	
	FOREST AREA RIGHT SIDE= 37,299 HECT.	
	TOTAL AREA= 84,248 HECT.	


S.No.	PARTICULARS	SYMBOL
1.	FOREST LAND	
2.	EXISTING ROAD WITH SHOULDER	
3.	TOTAL LENGTH OF CONSTRUCTION ROAD=165.56KM PROPOSED ROAD MAP ON G.T.SHEET MAP TARNAU-DEEDWANA- LAXMANGARH- MUKUND GARH HIGHWAY (SH-60, SH-20,SH-83, SH-82A & SH-8) IN HIGHWAY-III) PWD-5	
	(DISTRICT, SIKAR PP AREA)	
	BHUMA CHOTA = 4,325 HECT.	
	LAXMANGARH = 5,300 HECT.	
	BALARANI = 1,425 HECT.	
	TOTAL AREA= 84,248 HECT.	

Signature
16.6.2017

**PROPOSED FOREST LAND FOR DIVERSION FOR CONSTRUCTION ROAD ON G.T.SHEET
TARNAU- DEEDWANA- LAXMANGARH-MUKUND GARH HIGHWAY (SH-60, SH-20,SH-83, SH-82A & SH-8)
TEHSIL- JAYAL,DEEDWANA, DISTT.- NAGOUR & SIKAR (RAJ.)**

APPLIED BY : PD-II PPP (JAIPUR) PWD RAJASTHAN

G.T.SHEET No 45 I/7

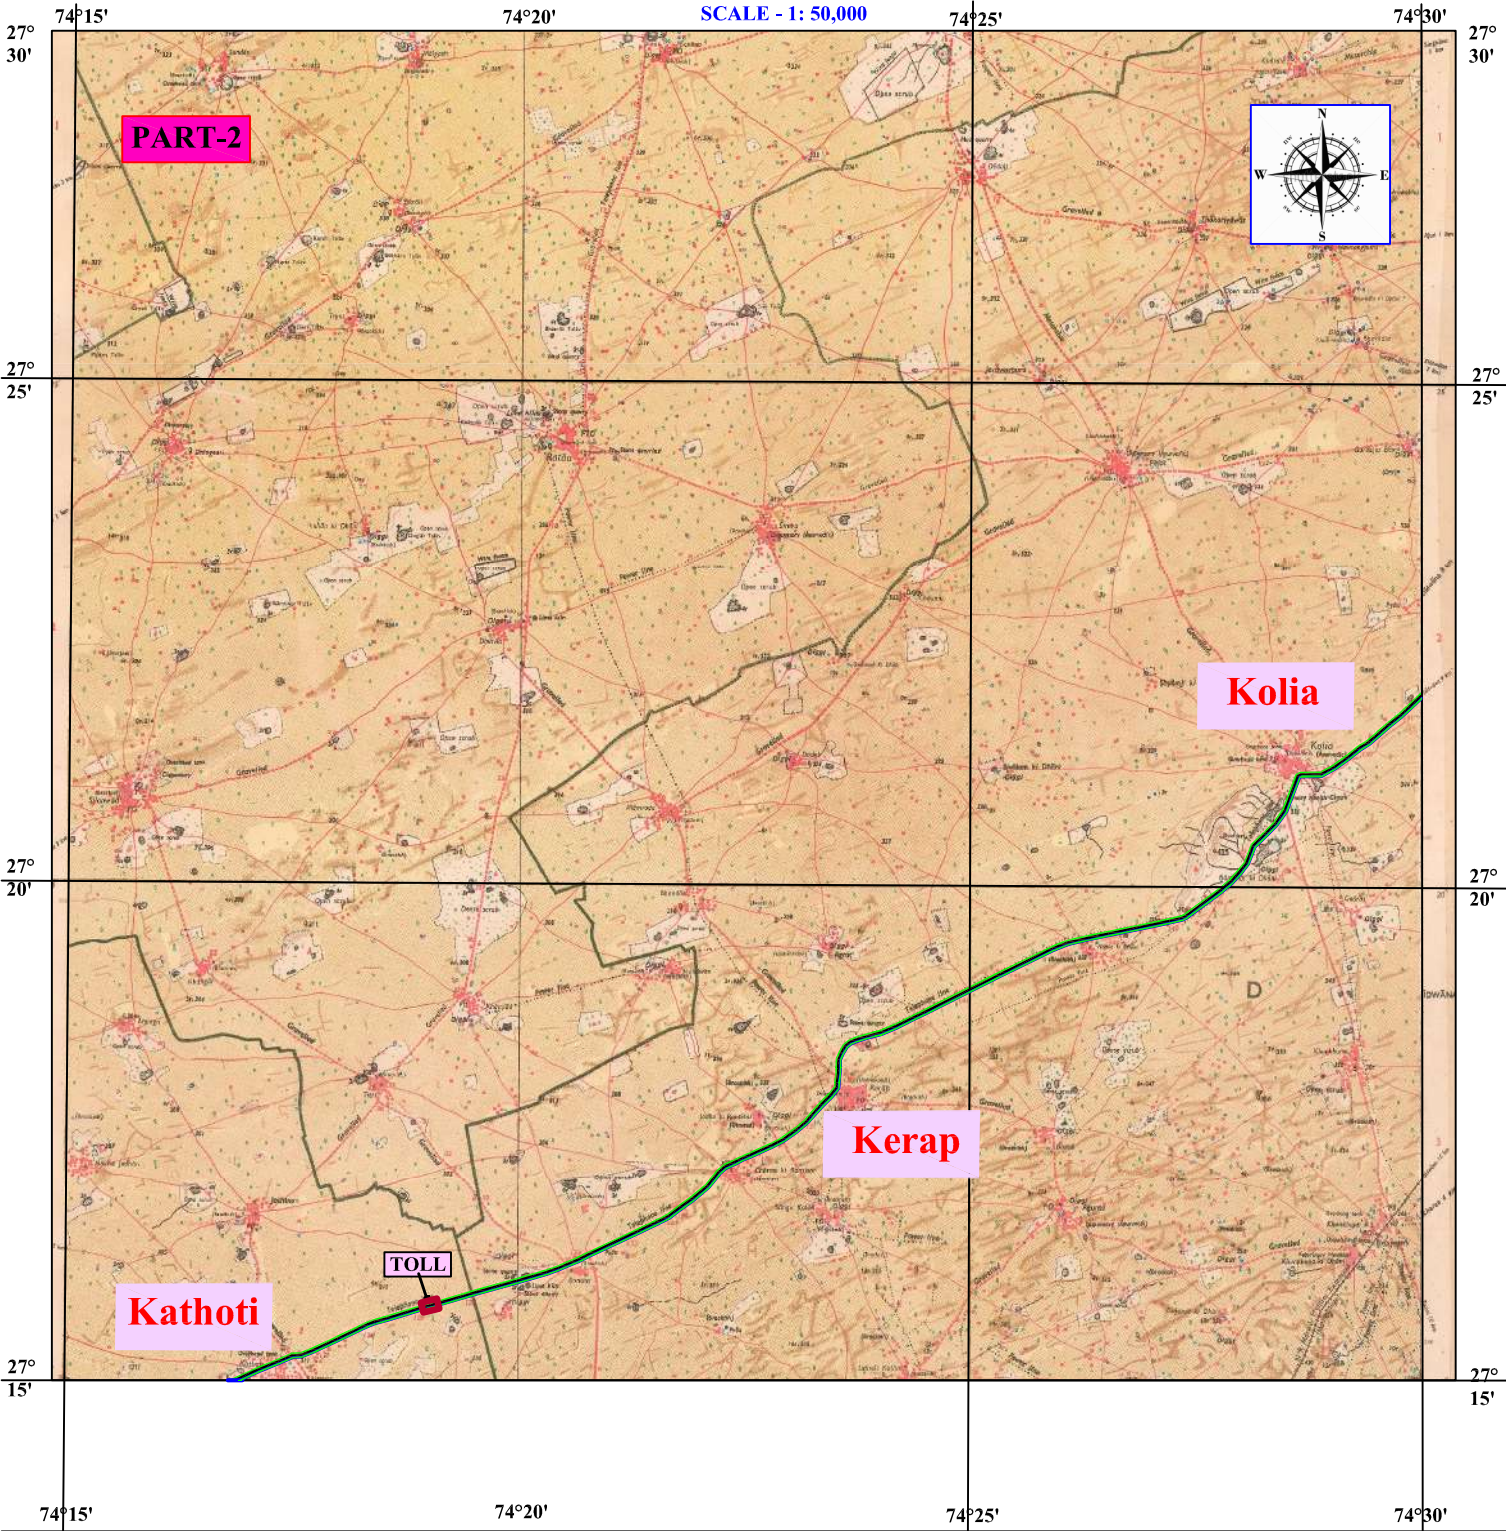

INDEX:-

S.No.	PARTICULARS	SYMBOL
1.	FOREST LAND	
2.	EXISTING ROAD WITH SHOULDER	
3.	TOTAL LANGTH OF CONSTRUCTION ROAD=165.565KM PROPOSED ROAD MAP ON G.T.SHEET MAP TARNAU-DEEDWANA- LAXMANGARH-MUKUND GARH HIGHWAY (SH-60, SH-20,SH-83, SH-82A & SH-8) IN (HIGHWAY-II) PKG-5 (DISTRICT, NAGUAR PF AREA NOTIFIED IN EXISTING PWD ROW)	
	FOREST AREA LEFT SIDE=37.299 HECT. FOREST AREA RIGHT SIDE=37.299 HECT.	
	TOTAL AREA= 74.598 HECT.	

S.No.	PARTICULARS	SYMBOL
1.	FOREST LAND	
2.	EXISTING ROAD WITH SHOULDER	
3.	TOTAL LANGTH OF CONSTRUCTION ROAD=165.565KM PROPOSED ROAD MAP ON G.T.SHEET MAP TARNAU-DEEDWANA- LAXMANGARH-MUKUND GARH HIGHWAY (SH-60, SH-20,SH-83, SH-82A & SH-8) IN (HIGHWAY-II) PKG-5 (DISTRICT, SIKAR PF AREA)	
	BHUMA CHOTA =4.325 HECT. LAXMANGARH =3.999 HECT. BALARAN =1.425 HECT.	
	TOTAL AREA= 9.749 HECT.	


Signature
16.6.2017

**PROPOSED FOREST LAND FOR DIVERSION FOR CONSTRUCTION ROAD ON G.T.SHEET
TARNAU- DEEDWANA- LAXMANGARH-MUKUND GARH HIGHWAY (SH-60, SH-20,SH-83, SH-82A & SH-8)
TEHSIL- JAYAL,DEEDWANA, DISTT.- NAGOUR & SIKAR (RAJ.)**

G.T.SHEET No 45 I/11

APPLIED BY : PD-II PPP (JAIPUR) PWD RAJASTHAN

SCALE - 1: 50,000

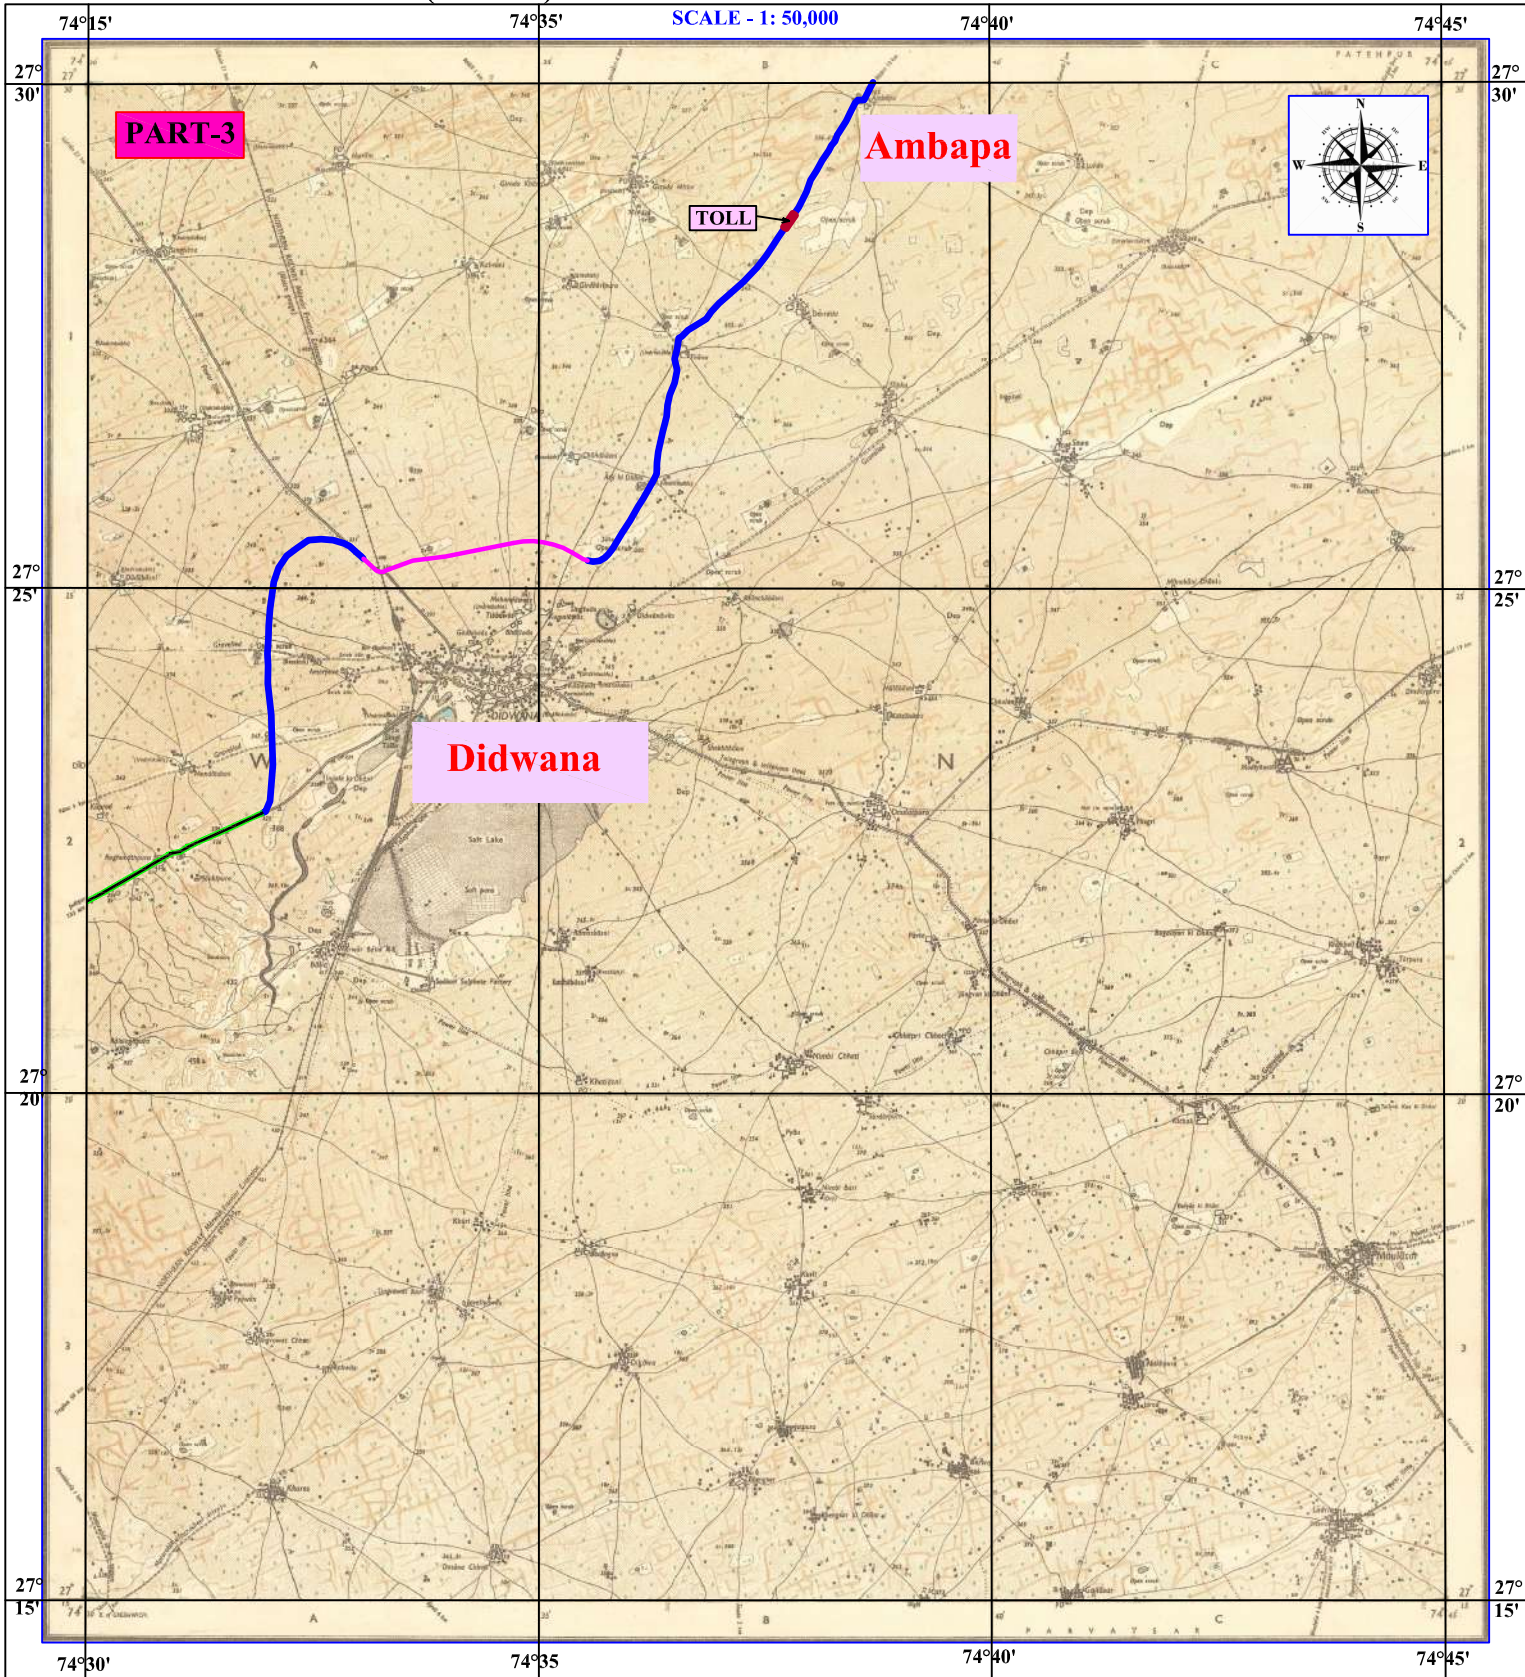

INDEX:-

S.No.	PARTICULARS	SYMBOL
1.	FOREST LAND	
2.	EXISTING ROAD WITH SHOULDER	
3.	TOTAL LENGTH OF CONSTRUCTION ROAD=165.56KM PROPOSED ROAD MAP ON G.T.SHEET MAP TARNAU DEEDWANA- LAXMANGARH- MUKUND GARH HIGHWAY (SH-60, SH-20,SH-83, SH-82A & SH-8) IN (HIGHWAY-III) PKG-5 (DISTRICT, NAGOUR PF AREA NOTIFIED IN EXISTING PWD ROW.) FOREST AREA LEFT SIDE= 37,299 HECT. FOREST AREA RIGHT SIDE= 37,299 HECT.	
TOTAL AREA= 84,248 HECT.		

S.No.	PARTICULARS	SYMBOL
1.	FOREST LAND	
2.	EXISTING ROAD WITH SHOULDER	
3.	TOTAL LENGTH OF CONSTRUCTION ROAD=165.56KM PROPOSED ROAD MAP ON G.T.SHEET MAP TARNAU DEEDWANA- LAXMANGARH- MUKUND GARH HIGHWAY (SH-60, SH-20,SH-83, SH-82A & SH-8) IN (HIGHWAY-III) PKG-5 (DISTRICT, SIKAR PF AREA) BHUMA CHOTA = 4,325 HECT. LAXMANGARH = 3,900 HECT. BALARAN = 1,455 HECT.	
TOTAL AREA= 84,248 HECT.		

Signature
16.6.2017