


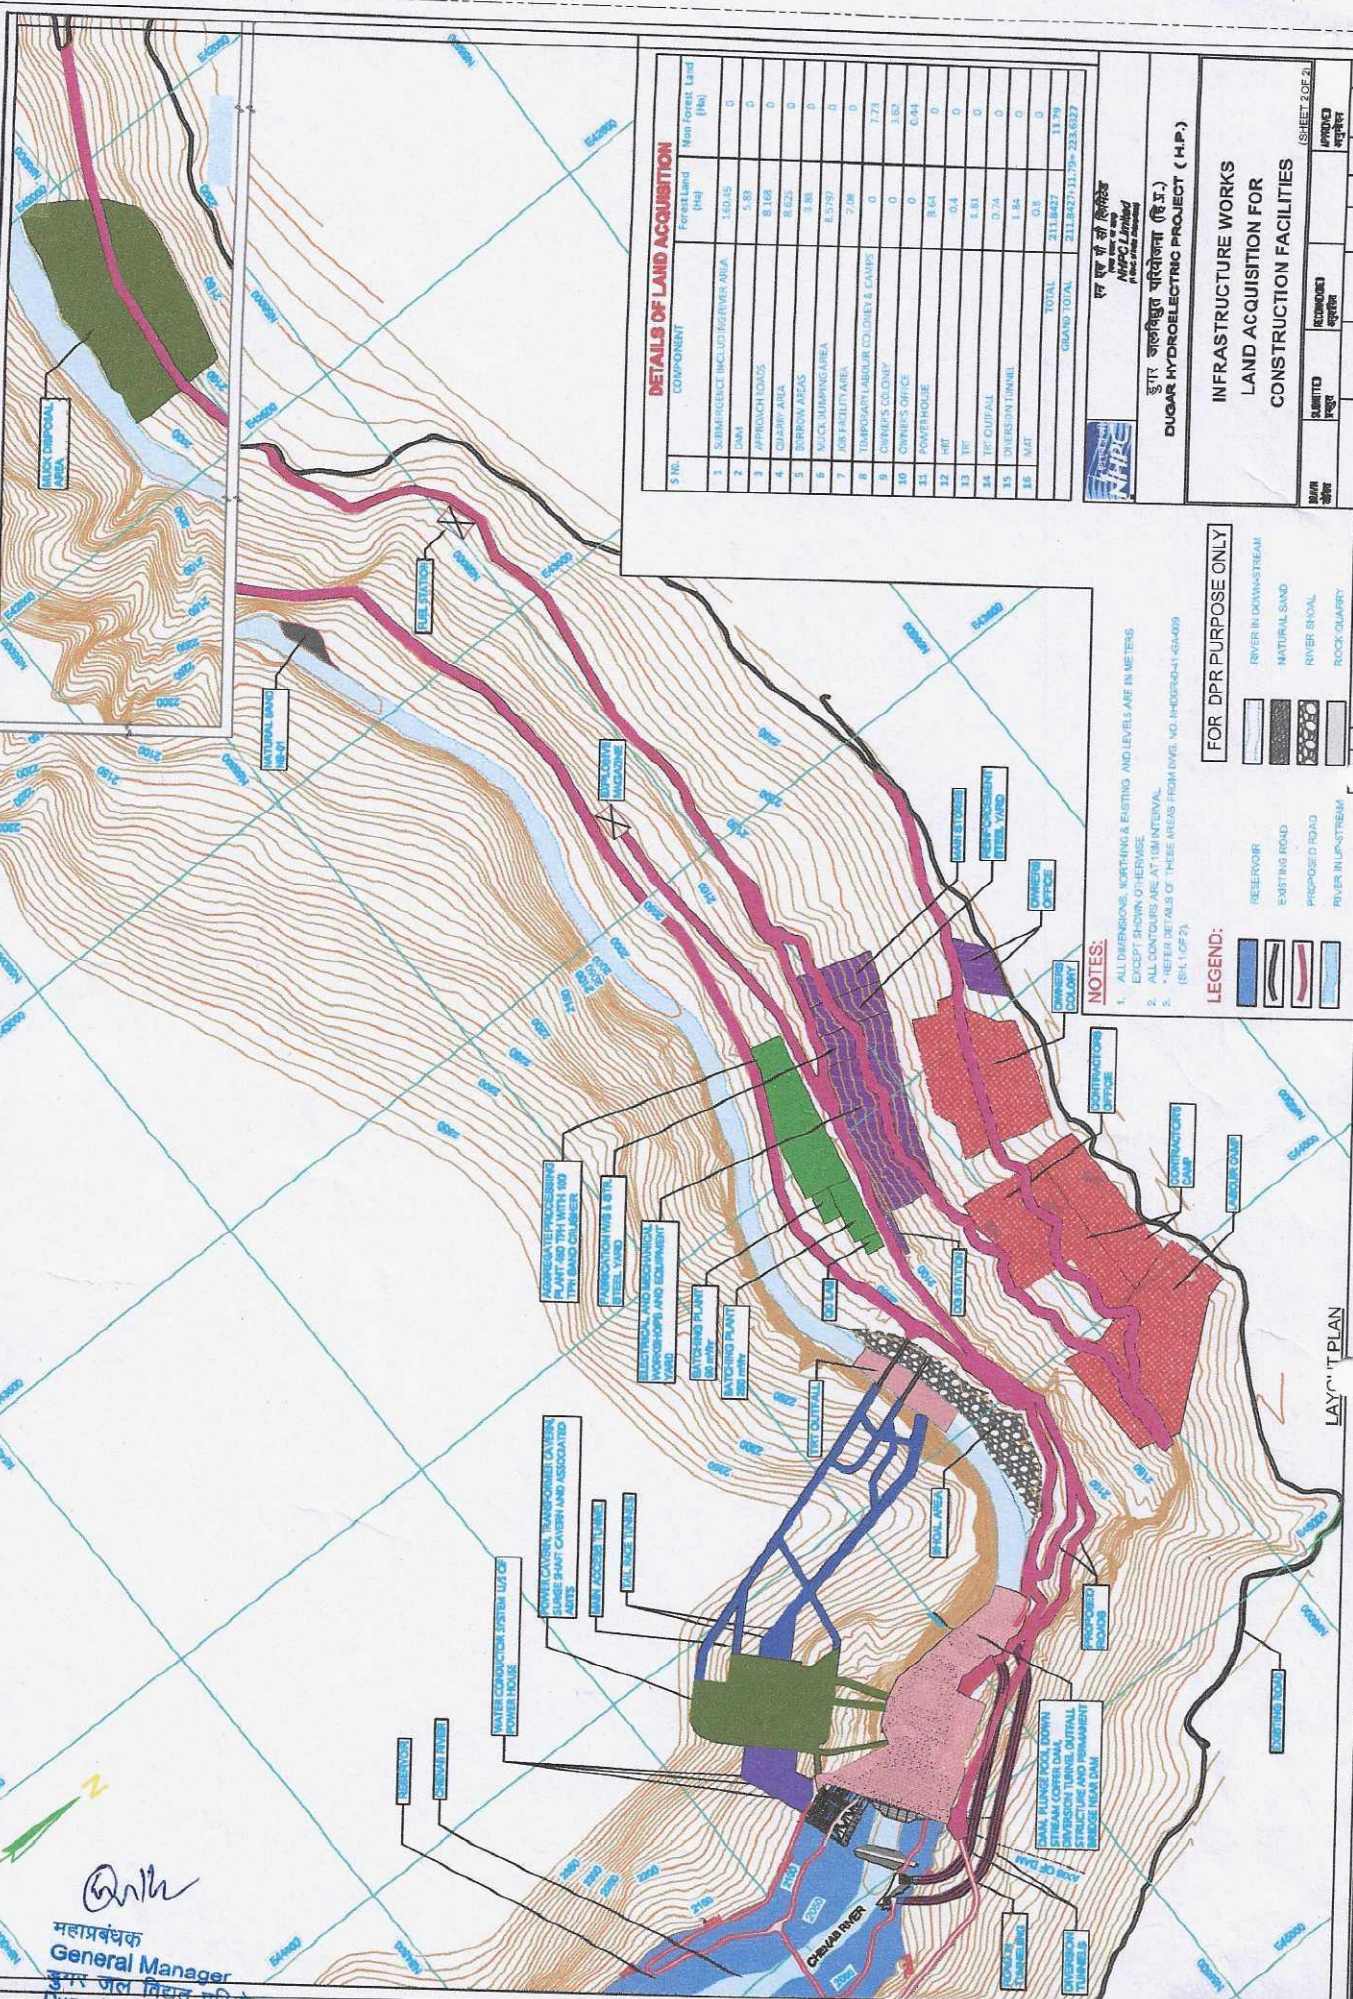

DETAILS OF LAND ACQUISITION

S. NO.	COMPONENT	Forestland (Ha)	Non forest Land (Ha)
1	SUBMERGENCE INCLUDING RIVER AREA	160.45	0
2	DAM	5.80	0
3	APPROACH ROADS	8.168	0
4	SHED AREA	8.622	0
5	WORKING AREAS	3.88	0
6	MUCK DUMPING AREA	8.297	0
7	FOR FACILITY AREA	7.08	0
8	TEMPORARY LABOUR COLONY & CAMPS	0	2.72
9	OWNER'S COLONY	0	1.82
10	OWNER'S OFFICE	0	0.44
11	POWER HOUSE	8.64	0
12	HRT	0.4	0
13	TFT	8.81	0
14	TFT CUTFALL	0.74	0
15	DIVERSION TUNNEL	1.46	0
16	MAT	0.8	0
	TOTAL	211.8427	11.74
	GRAND TOTAL	211.8427	223.4327

श्री एच पी सी लिमिटेड
NHPC Limited
 National Hydro Power Corporation Limited

डुगर जलविद्युत परियोजना (हि.प्र.)
DUGAR HYDROELECTRIC PROJECT (H.P.)

INFRASTRUCTURE WORKS
LAND ACQUISITION FOR
CONSTRUCTION FACILITIES

Aug. 2020
 Drg. No. NHDR D 41 GA 010 00
 REV. NO. 03
 EFF. DATE: 21/07/2016

NO. 1
 REVISION OR ISSUES
 DT. CH. MP

APPROVED
 SIGNED
 SHEET 2 OF 2

NOTES:

1. ALL DIMENSIONS, NORTHING & EXISTING AND LEVELS ARE IN METERS EXCEPT SHOWN OTHERWISE.
2. ALL CONTOURS ARE AT 10M INTERVAL.
3. * REFER DETAILS OF THESE AREAS FROM DRAW. NO. INDRD-041-GH-009 (SPL. I OF 2).

LEGEND:

FOR DPR PURPOSE ONLY

- RESERVOIR
- EXISTING ROAD
- PROPOSED ROAD
- RIVER IN UPSTREAM
- RIVER IN DOWNSTREAM
- NATURAL SAND
- RIVER SHOAL
- ROCK QUARRY

महाप्रबंधक
General Manager
 डुगर जल विद्युत परियोजना
 Dugar Hydro Electric Project
 नगवाई, जिला मण्डी (हि.प्र.)-175121
 Nagwain, Distt. Mandi (H.P.)-175121