


STANDALONE PUMPED STORAGE COMPONENT OF SAUNDATTI IREP - PROJECT LAYOUT

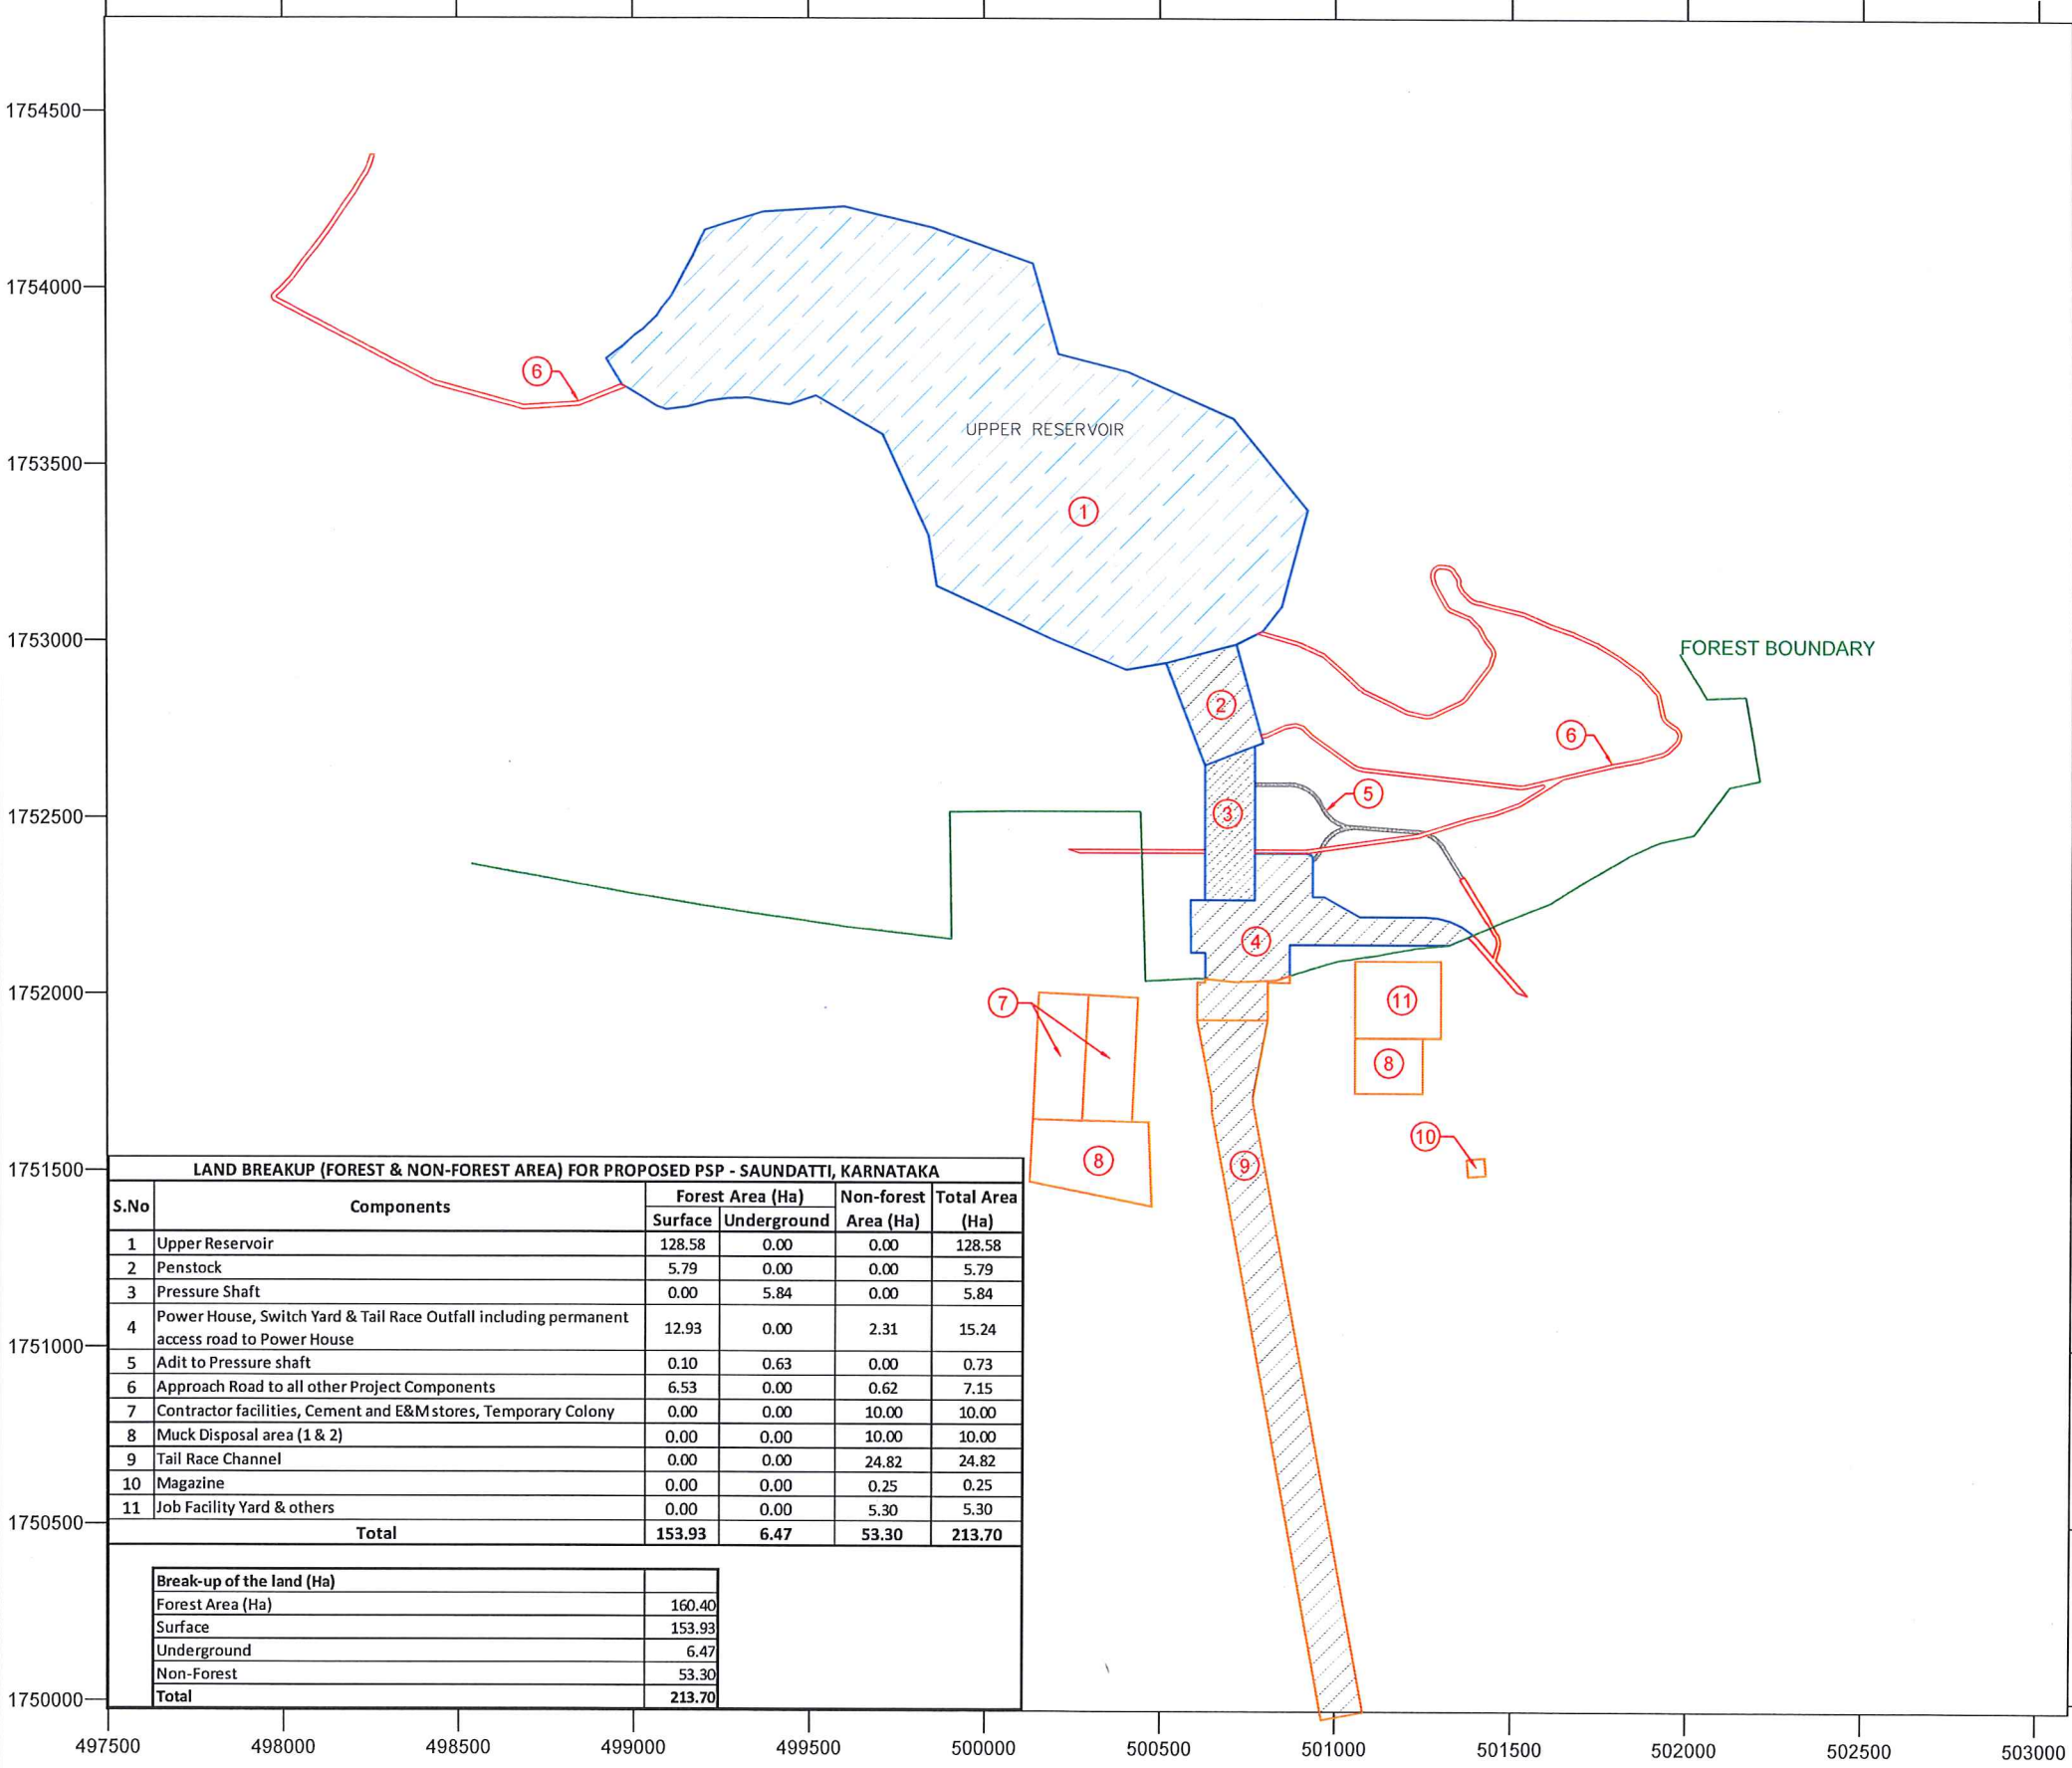

LAND BREAKUP (FOREST & NON-FOREST AREA) FOR PROPOSED PSP - SAUNDATTI, KARNATAKA					
S.No	Components	Forest Area (Ha)		Non-forest Area (Ha)	Total Area (Ha)
		Surface	Underground		
1	Upper Reservoir	128.58	0.00	0.00	128.58
2	Penstock	5.79	0.00	0.00	5.79
3	Pressure Shaft	0.00	5.84	0.00	5.84
4	Power House, Switch Yard & Tail Race Outfall including permanent access road to Power House	12.93	0.00	2.31	15.24
5	Adit to Pressure shaft	0.10	0.63	0.00	0.73
6	Approach Road to all other Project Components	6.53	0.00	0.62	7.15
7	Contractor facilities, Cement and E&M stores, Temporary Colony	0.00	0.00	10.00	10.00
8	Muck Disposal area (1 & 2)	0.00	0.00	10.00	10.00
9	Tail Race Channel	0.00	0.00	24.82	24.82
10	Magazine	0.00	0.00	0.25	0.25
11	Job Facility Yard & others	0.00	0.00	5.30	5.30
Total		153.93	6.47	53.30	213.70


Break-up of the land (Ha)	
Forest Area (Ha)	160.40
Surface	153.93
Underground	6.47
Non-Forest	53.30
Total	213.70



GREENKO SOLAR ENERGY PVT. LTD.

PROJECT:
STANDALONE PUMPED STORAGE COMPONENT,
SAUNDATTI INTEGRATED RENEWABLE ENERGY PROJECT

TITLE:
FOREST AND NON-FOREST BOUNDARIES

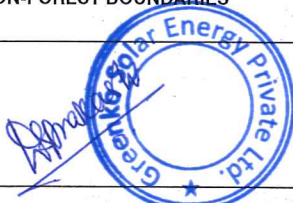AUTHORIZED SIGNATORY:


PAPER SIZE : A3