



Digital/Geo-Reference Map OF Thaltukhorh-I HEP (5.00 MW) Village -Thaltukhorh, Tehil-Padhar Distt.-Mandi (Himachal Pradesh)

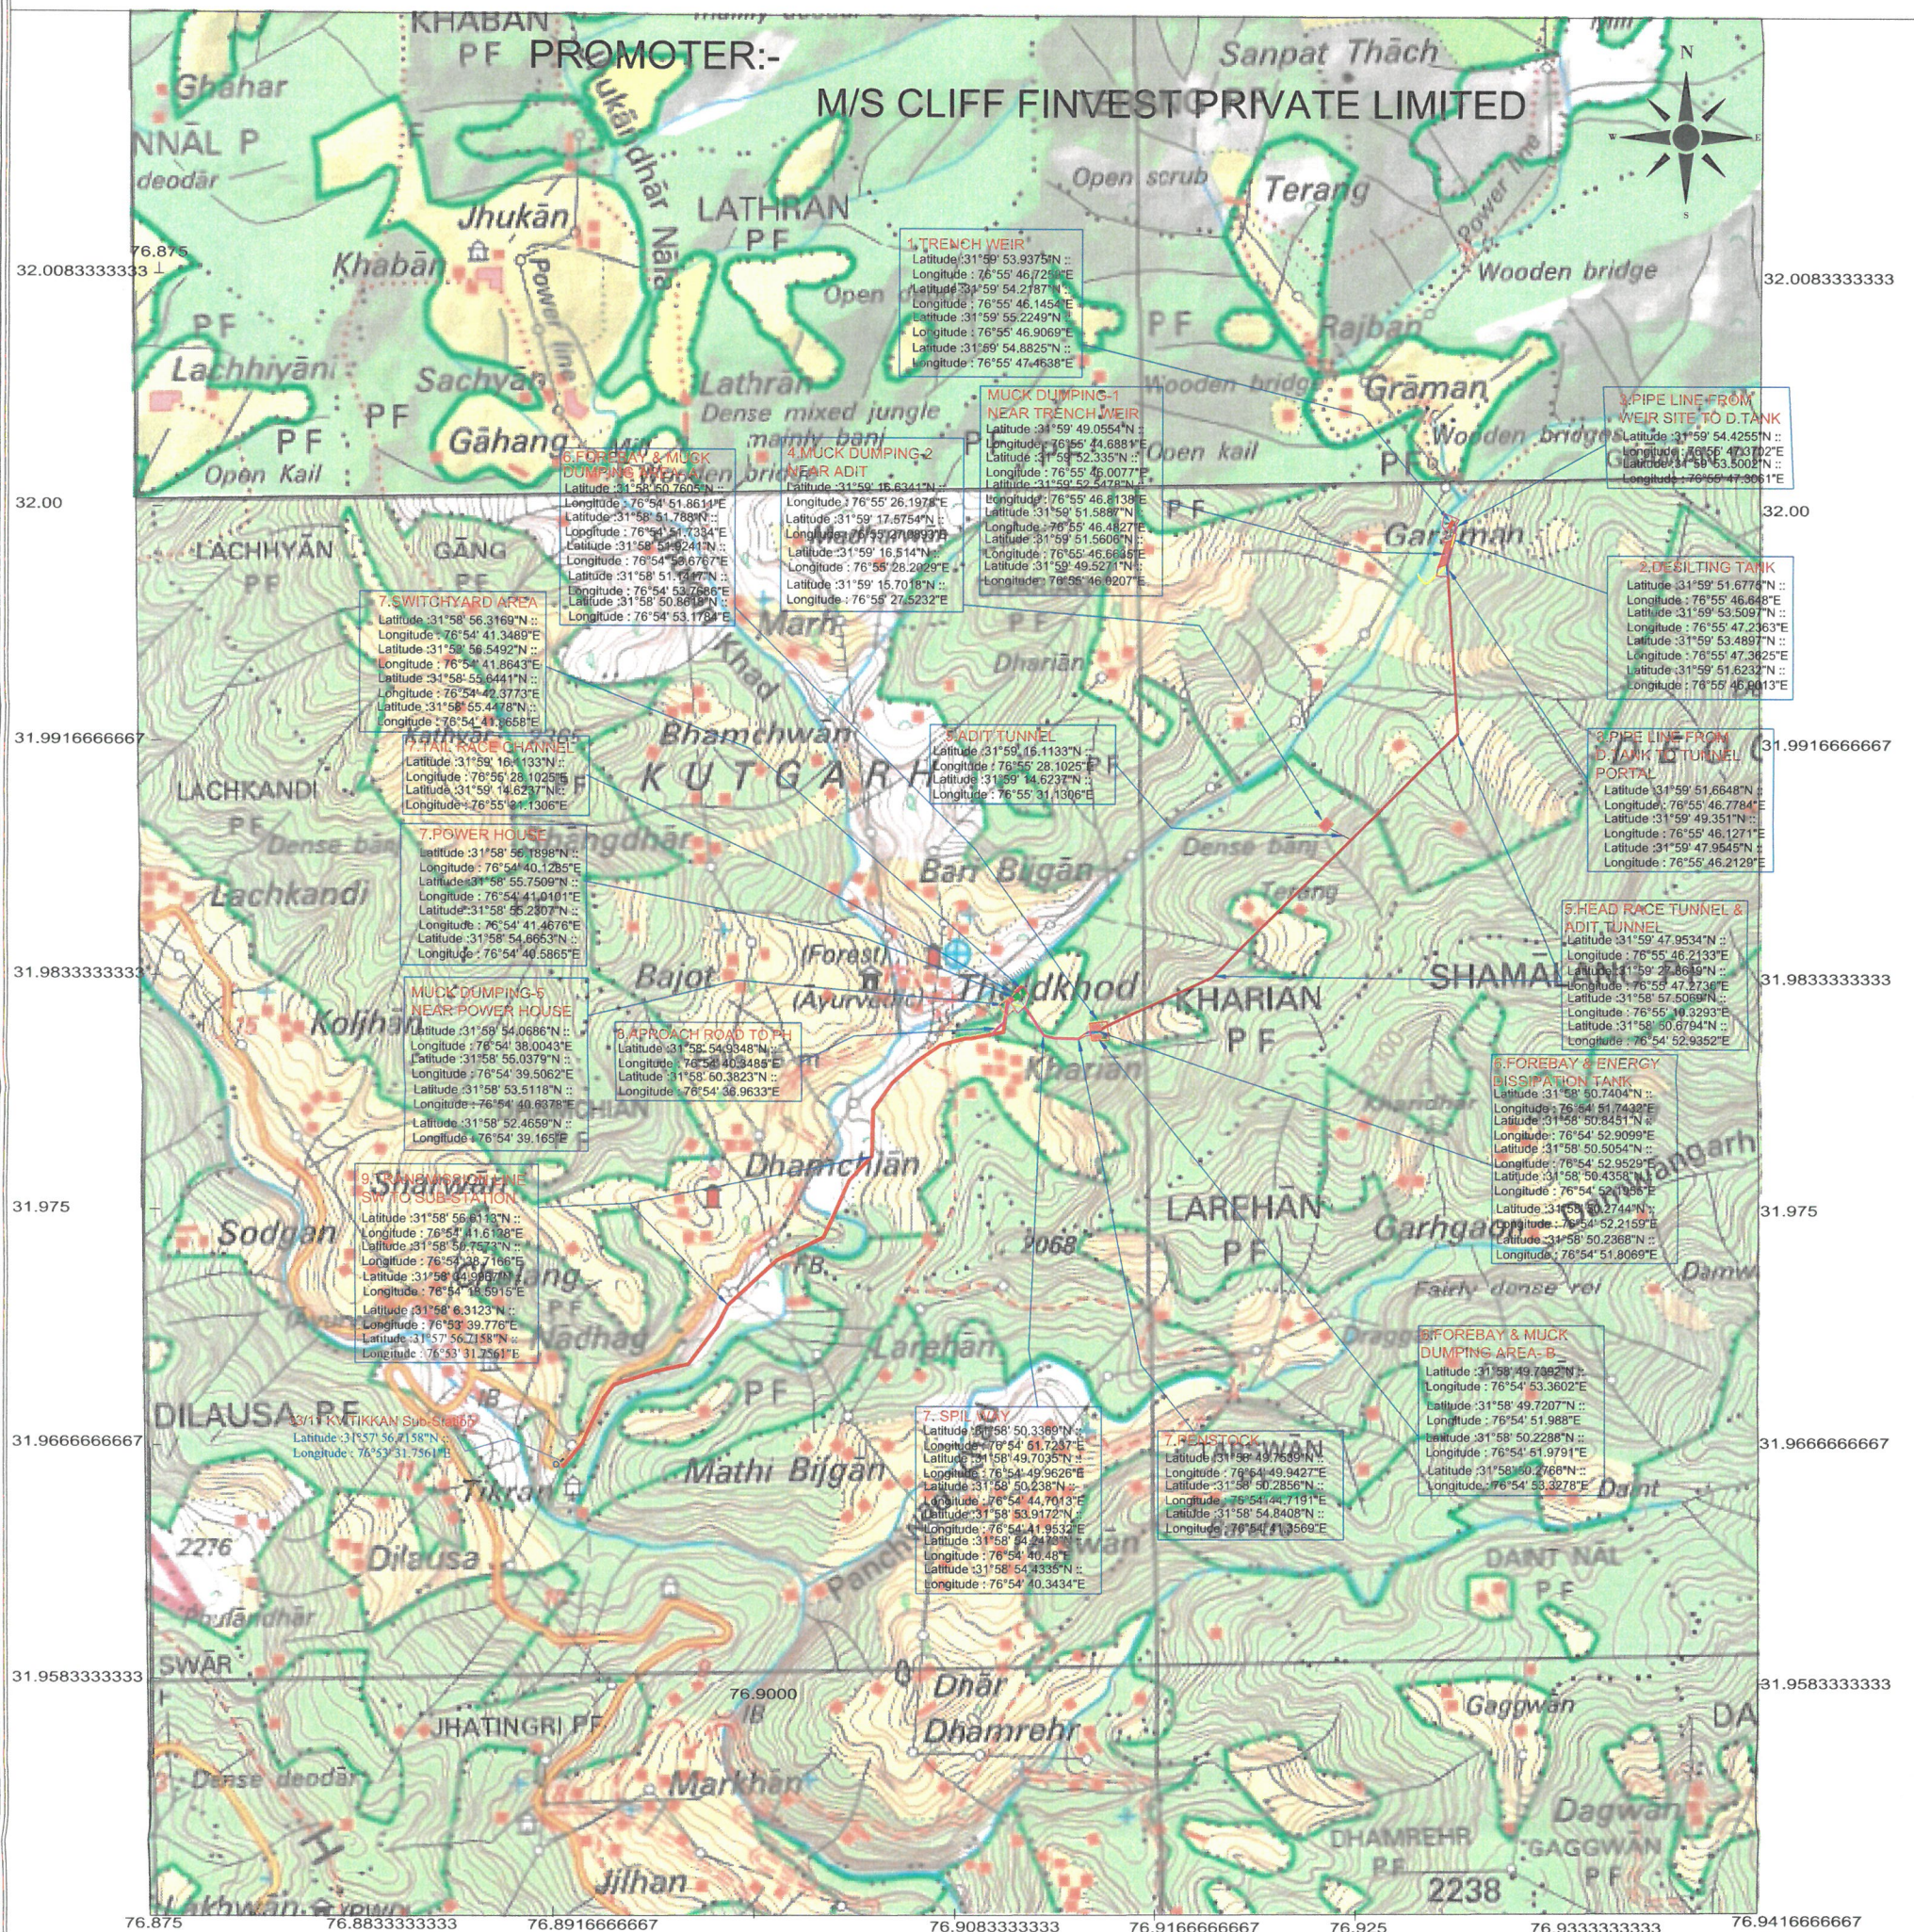

- 1. Trench Weir
- 3. Pipe line from Weir Site to Desilting Tank
- 2. Desilting Tank
- 3. Pipe Line from Desilting Tank to Tunnel Portal
- 4. Muck Dumping Site
- 5. Head Race Tunnel & Adit Tunnel
- 6. Forebay
- 7. Penstock Line
- 7. Spilway
- 7. Power House & Switchyard
- 7. Tailrace
- 8. Approach Road to Power House
- 9. Proposed Transmission Line

2cm to 1km

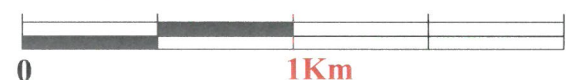

SOI Toposheet Scale 1:50,000
Sheet No.53 A/13(H43 E13)
52 D/16 (I43 W16)

For Cliff Finvest Pvt. Ltd.
Authorised Signatory

Divisional Forest Officer
Jodinder Nagar Forest Division

Digital/SOI Toposheet Map OF Thaltukhorh-I HEP (5.00 MW) Village -Thaltukhorh, Tehil-Padhar Distt.-Mandi (Himachal Pradesh)



- 1. Trench Weir
- 3. Pipe line from Weir Site to Desilting Tank
- 2. Desilting Tank
- 3. Pipe Line from Desilting Tank to Tunnel Portal
- 4. Muck Dumping Site
- 5. Head Race Tunnel & Adit Tunnel
- 6. Forebay
- 7. Penstock Line
- 7. Spillway
- 7. Power House & Switchyard
- 7. Tailrace
- 8. Approach Road to Power House
- 9. Proposed Transmission Line

2cm to 1km



SOI Toposheet Scale 1:50,000
Sheet No.53 A/13(H43 E13)
52 D/16 (I43 W16)

For Cliff Finvest Pvt. Ltd.
Authorised Signatory

Divisional Forest Officer
Joginder Nagar Forest Division
Joginder Nagar (H.P.)

COMPONENT WISE REQUIREMENT OF FOREST / NON FOREST LAND AND PRIVATE LAND FOR
THALTUKHOD STAGE - 1 (5.00 MW) HEP IN RESPECT OF CLIFF FINVEST PRIVATE LTD.

SR. NO.	DESCRIPTION OF THE PROJECT COMPONENTS	NAME OF MOHAL	Forest area (In Hec.)	Private area (In Hec.)	Total Area (In Hec.)
1	Trench Weir	Gramang	0.1565	0.2671	0.4236
2	Desilting tank	Gramang	0.0734	-	0.0734
3	Pipe line from Weir site to Desilting tank and from Desilting tank to Tunnel portal	Gramang	0.0627	0.2550	0.3177
4	Muck Dumping Site	Gramang	0.6122	-	0.6122
5	Tunnel and Adit tunnel	Gramang KHARIYAN	0.7818	-	0.7818
6	Forebay	KHARIYAN	0.3343	-	0.3343
7	Penstock and Spill way	KHARIYAN	0.1635	0.0501	0.2136
8	Power House area	KHARIYAN	0.3841	0.0600	0.4441
9	Approach Road to Power House	KHARIYAN		0.0154	0.0154
10	Transmission line	KHARIYAN DHAMCHYAN CHELING	2.3384	0.0162	2.3546
TOTAL LAND IN HETARES			4.9069	0.6638	5.5707

For Cliff Finvest Pvt. Ltd.

Authorised Signatory

 Divisional Forest Officer
Joginder Nagar Forest Division
Joginder Nagar (H.P.)