




TYPICAL CROSS SECTION

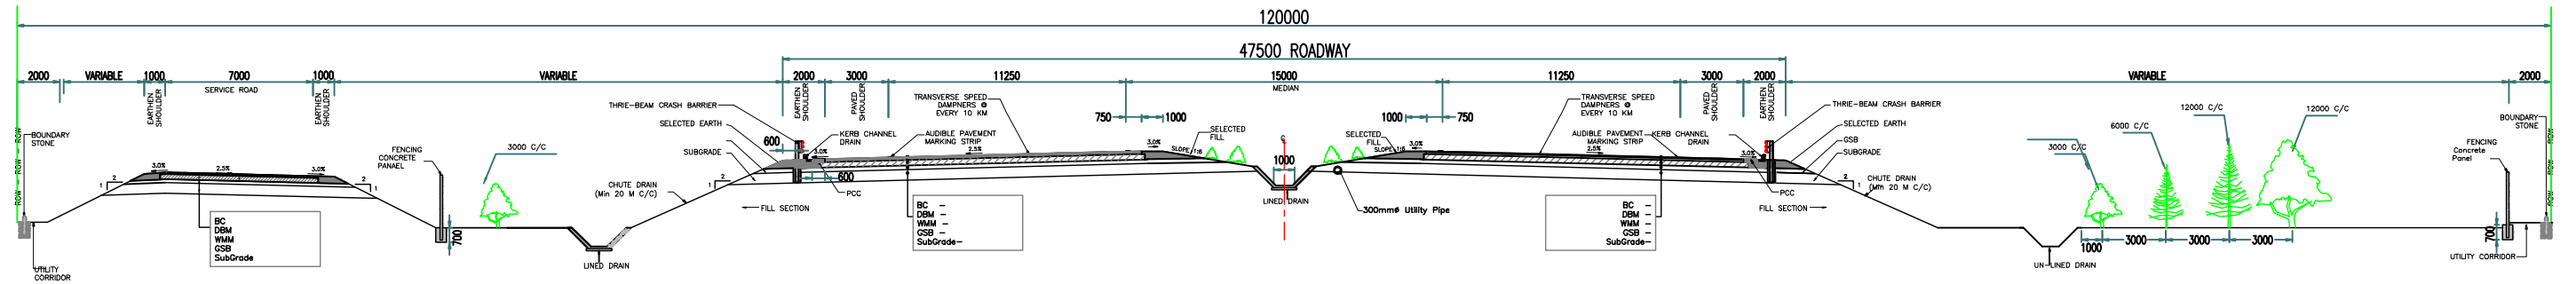


TCS- A1 : Typical Cross-Section For 6-Lane(2X3) Expressway in Plain or Rolling Terrain
With Depressed Median of 15 mt Including 7.5 mt Future Widening Inside - Section in Filling with Service Road of 7.00 m wide at Left Side

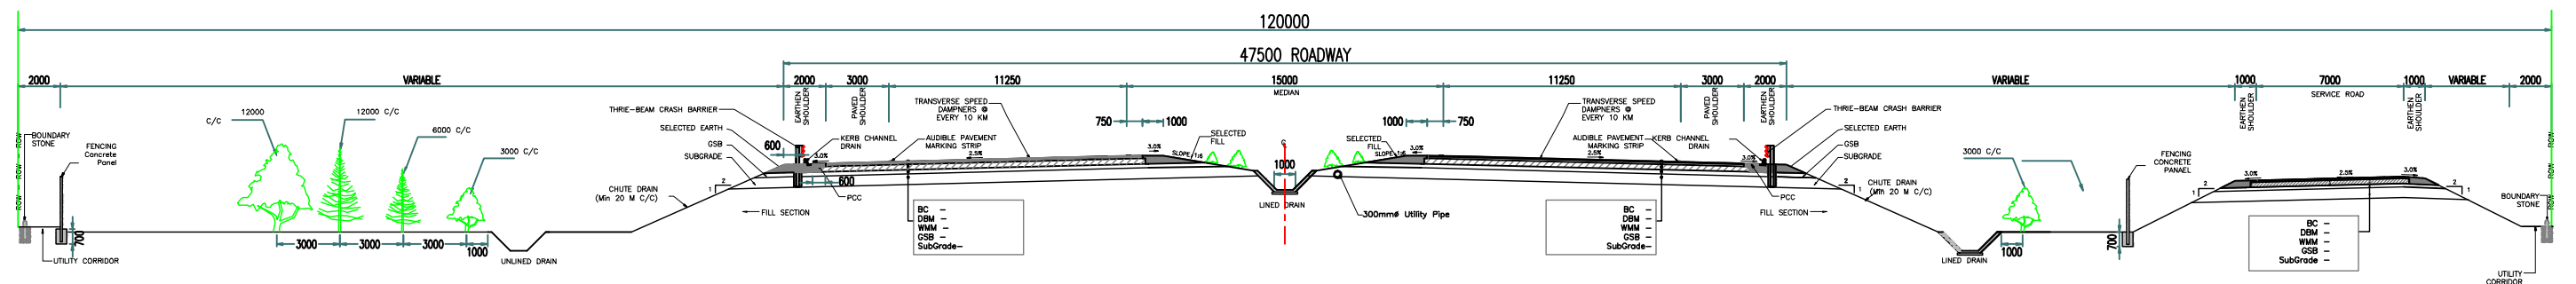

TCS-A2 : Typical Cross-Section For 6-Lane(2X3) Expressway in Plain or Rolling Terrain
With Depressed Median of 15 mt Including 7.5 mt Future Widening Inside - Section in Filling with Service Road of 7.00 m wide Right Side

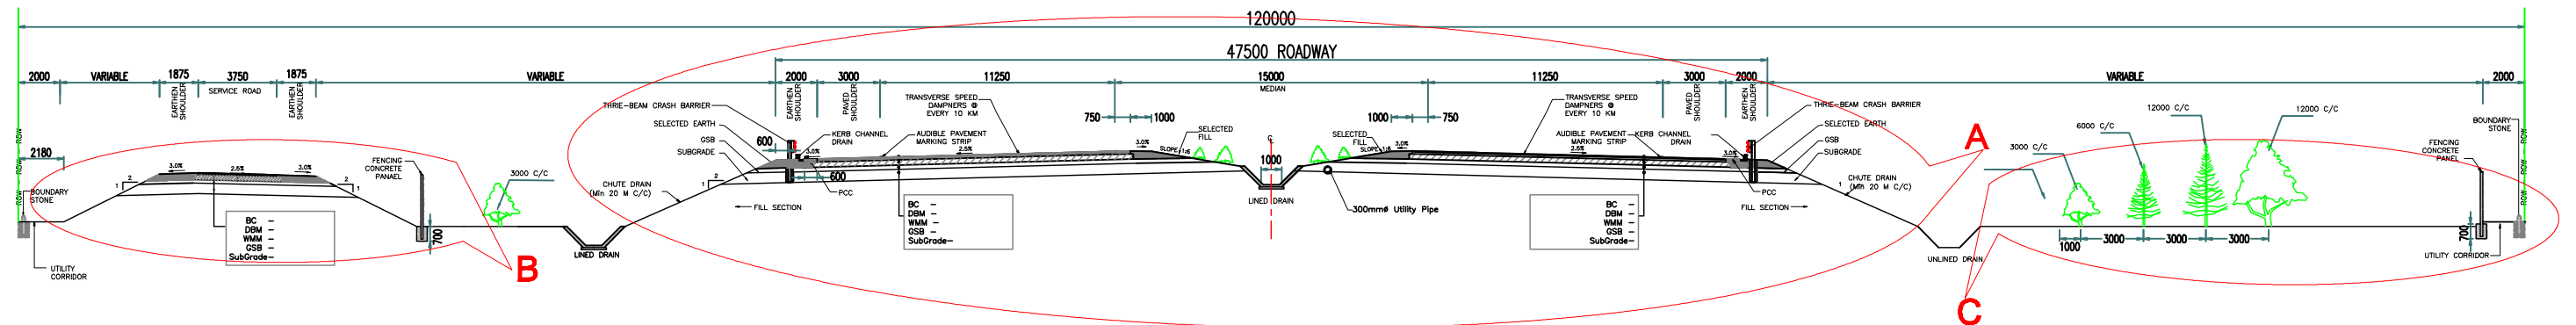

TCS- B1 : Typical Cross-Section For 6-Lane(2X3) Expressway in Plain or Rolling Terrain
With Depressed Median of 15 mt Including 7.5 mt Future Widening Inside - Section in Filling with Service Road of 3.75 m wide at Left Side

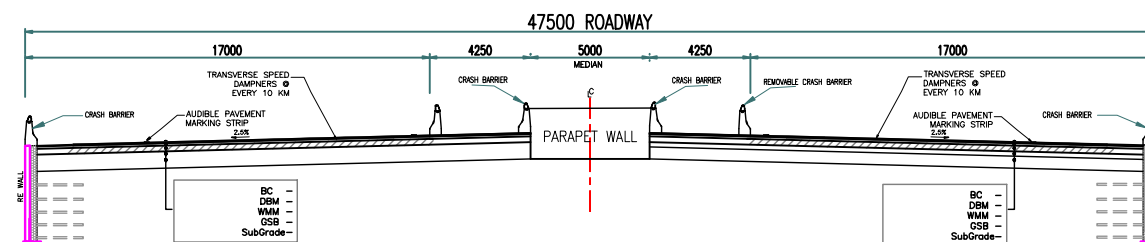

TCS-H : Typical Cross-Section For 6-Lane(2X3) Expressway Approach to Flyover

42/1
(असम कुमर राय)
बि.टी. कलेक्टर/अतिरिक्त अधिकारी
नयाँ एकादश वर्षीय परियोजना
पुणे, महाराष्ट्र