


ALTERNATIVE ALIGNMENT: C/O Proposed Road from Sexi to Katiyon Majhar Road.

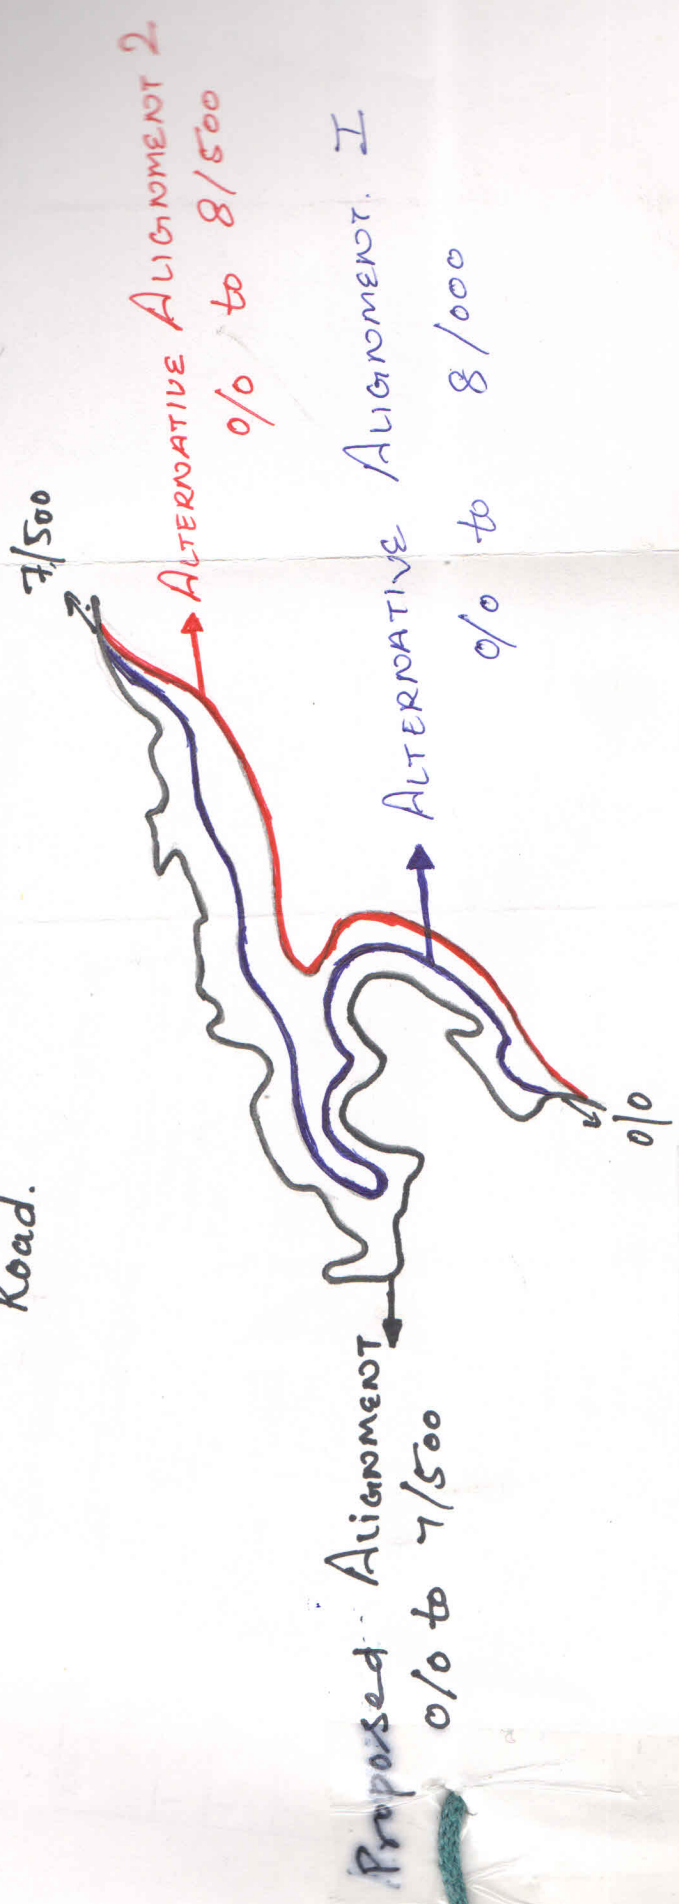

ROAD	LAND IN (KM)	REMARKS
PROPOSED ALIGNMENT	0/0 to 7/500	Selected Road Alignment
ALTERNATIVE ALIGNMENT I	0/0 to 8/000	Rejected Road due to built up developed
ALTERNATIVE ALIGNMENT II	0/0 to 8/500	Rejected Road due to built up. Area developed

Signature
Date