


LOCATION MAP C/O NAGROTA KULANDAR SEGALDUHAG CHACKNWAR PALL ROAD KM. 0/0 TO 9/250.

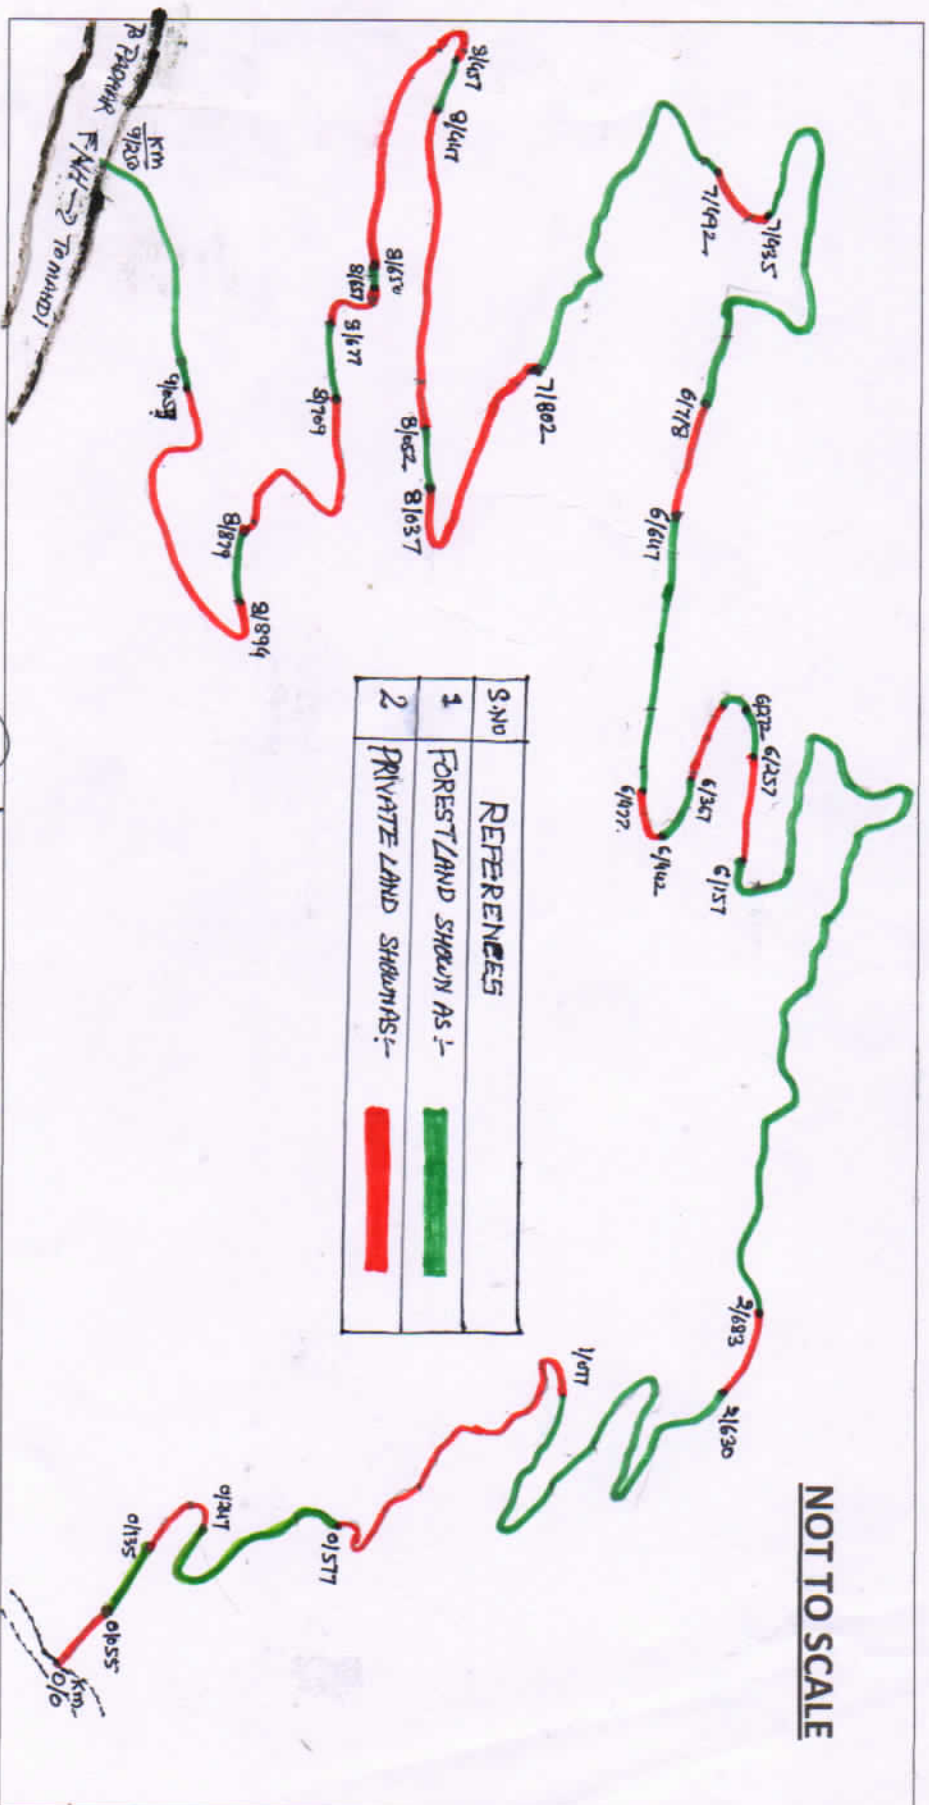

Assistant Engineer
Bridge Const. Sub-Division
HPPWD Kamand

Divisional Forest Officer
Forest Division Mandi (H.P.)

Executive Engineer
Mandi Division No-1
HPPWD Mandi