


fe/HR/other/35884/2018

SPAN NAME- KASNI-BHAKLI

SPAN LENGTH (KM) 03.00 KM

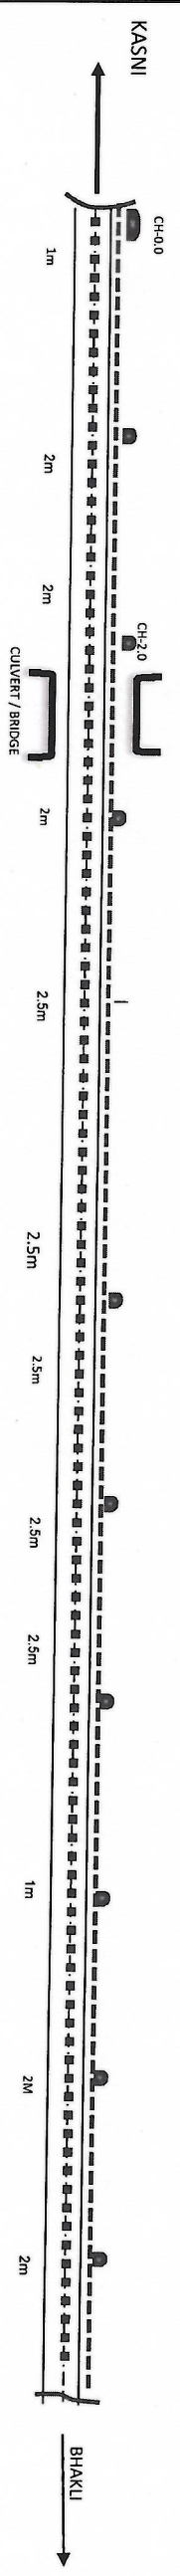

Total Route length. 3000 mtrs
" " width 0.45 mtrs

2m

Total Sq. mtrs. 1350 Sq. mtr
" " width 0.45 mtrs
Total 119. 0.135 Hq.

LEGEND

ROAD CENTER LINE

ROAD WIDTH

PROPOSED FIBER ROUTE

PWD

MC

NH&NH

RAILWAY

ILA LOCATION

CULVERT / BRIDGE

RAILWAY CROSSING

MAJOR LANDMARK

CHANGE IN ROW AUTHORITY

MILE STONE

SID NOT TO SCALE

Detail of ROW							
From Location	To Location	KM	Name of Authority	SURVEY VENDOR NAME	NAME	SIGN	DATE
				SURVEY ENGINEER NAME			
				REPORT PREPARED BY			
				CHECKED BY RJIL ENGINEER			
				APPROVED BY RJIL MANAGER			

