


X-SECTION OF OF CONSTRUCTION OF A/R PATRI TO BHATGAON
CH. FROM 0/0 TO 2/450
PROPOSAL NO. FP/RJ/ROAD/42427/2019 DATE 08.10.2019
AREA- 1.50 HAC. (BARAN)

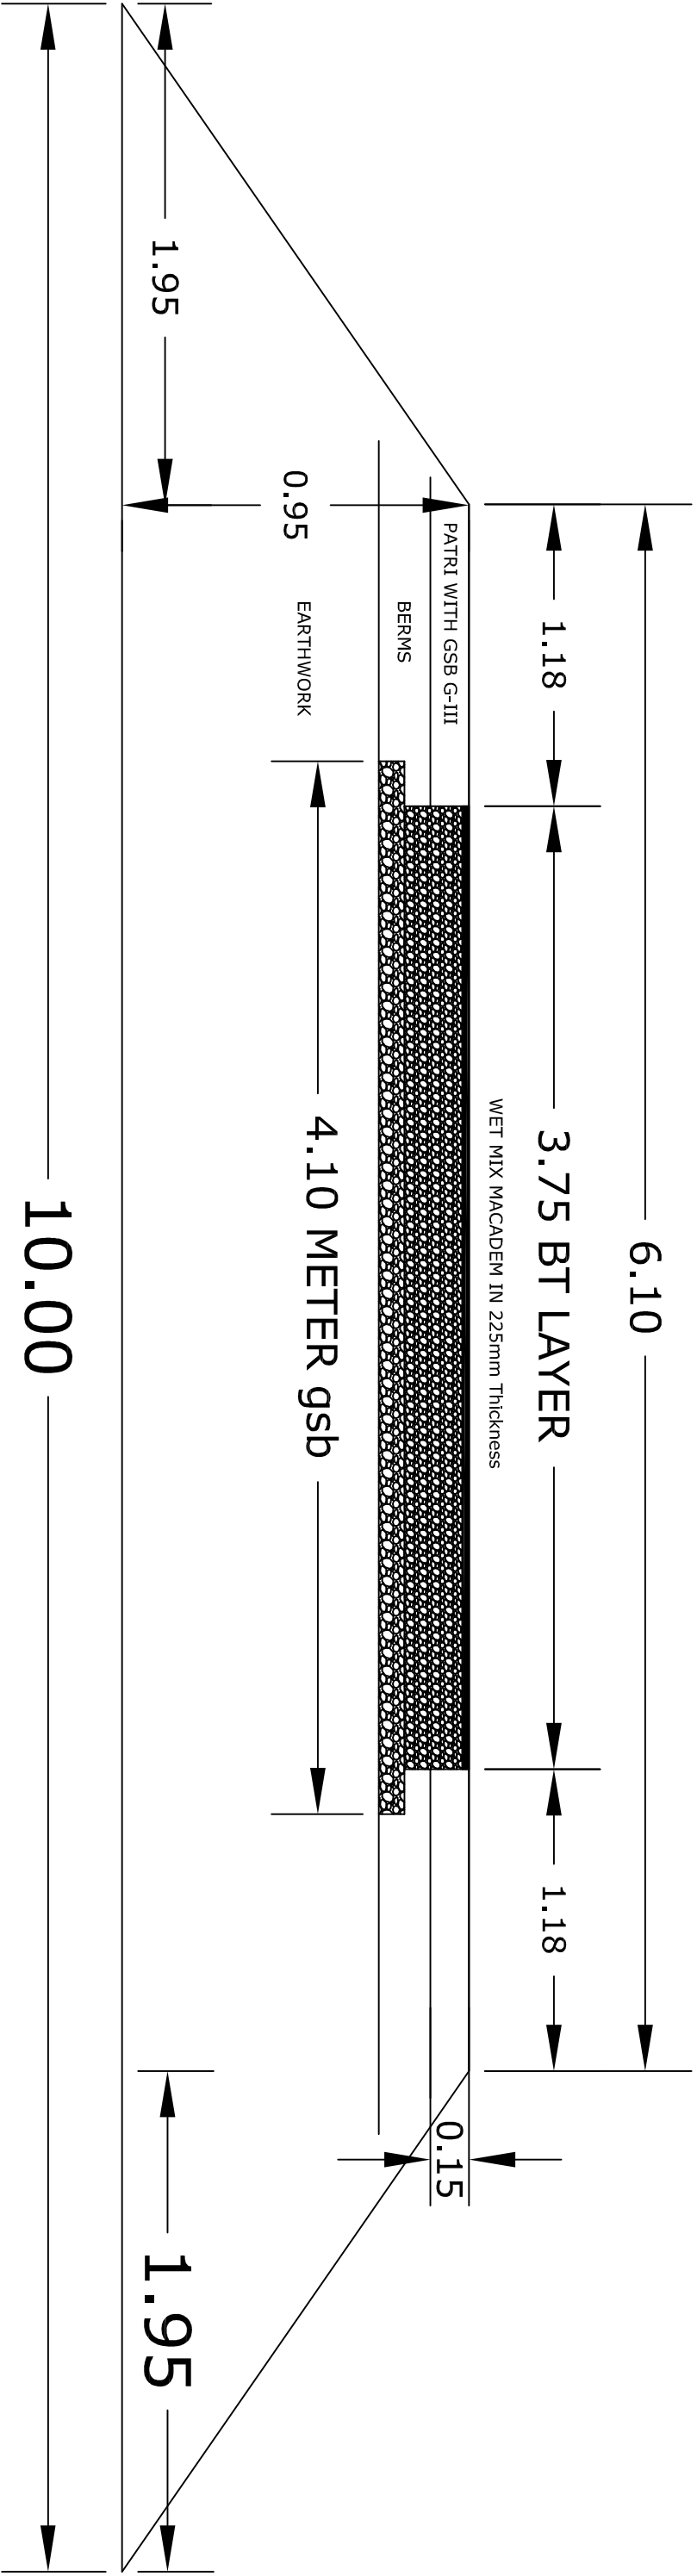

PROPOSED X-SECTIONAL MAP OF ROAD

[Signature]

EXECUTIVE ENGINEER
PWD DIV. CHABARA