


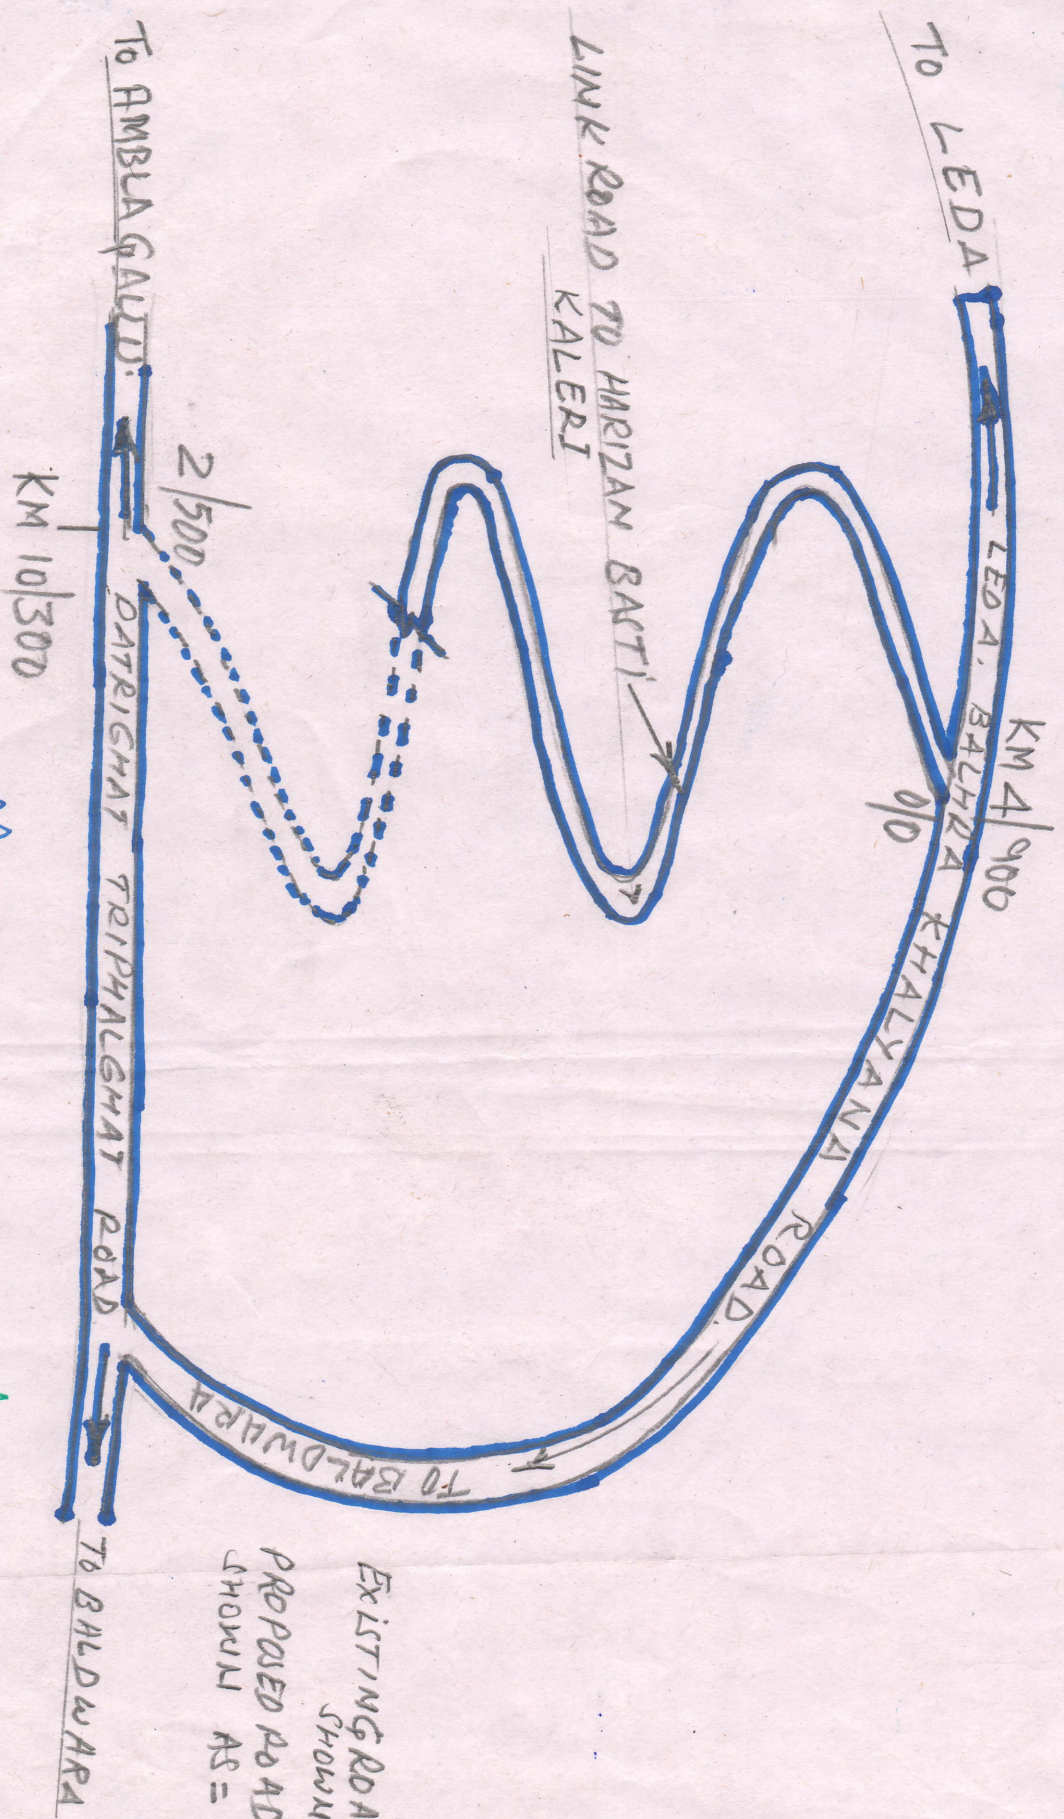


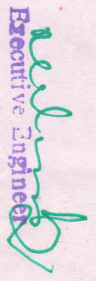
LAY OUT PLAN OF HARIZAN BASTI KALERI

NOT TO SCALE



EXISTING ROAD  
 SHOWN AS =   
 PROPOSED ROAD  
 SHOWN AS = 

  
 Assistant Engineer  
 B & R Division  
 Dist. Dibrugarh

  
 Executive Engineer  
 B & R Division  
 H.P.W.D. Dibrugarh