


LAYOUT PLAN FOR CONSTRUCTION OF ROAD FROM PEERAH (NH-1A) TO KAMETI LENGTH = 2.00 KM
(UNDER NABARD RIDF XXVI) PWD(R&B) DIVISION RAMBAN, DISTRICT RAMBAN.

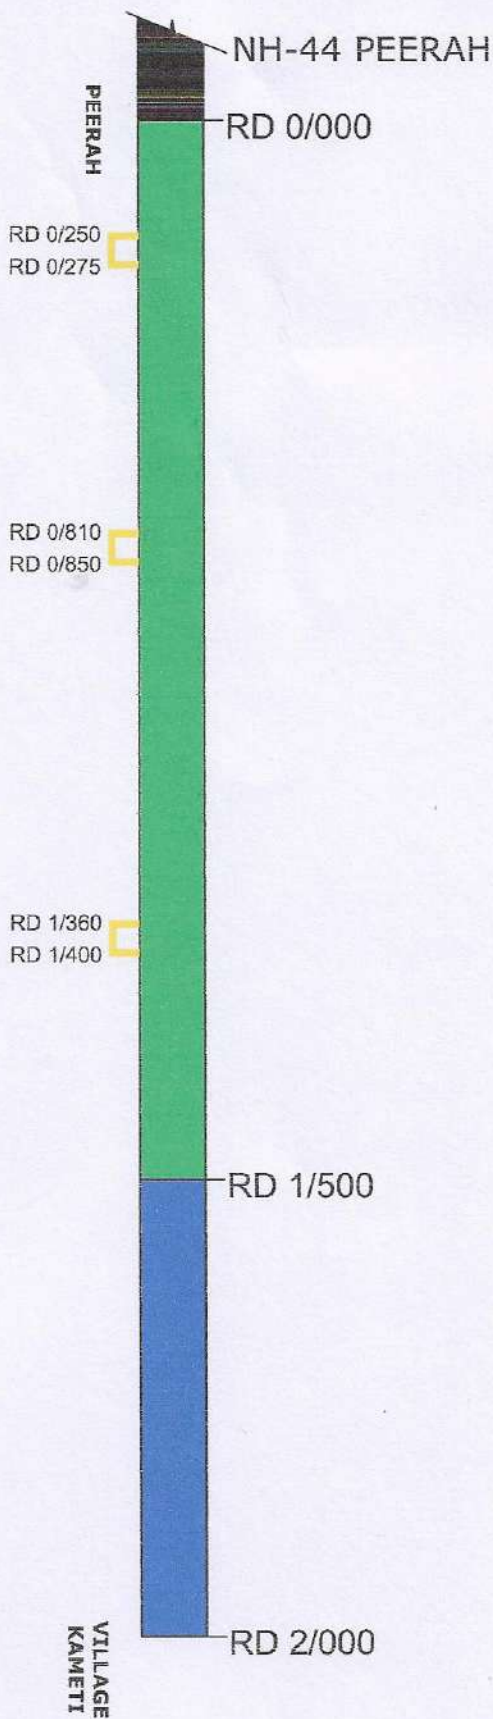

FOREST AREA DETAIL

AREA DETAIL OF ROAD		LENGTH X WIDTH	AREA
RD 0/000	TO 1/500		
500M X 6 M			9000 M ² - A

DUMPING AREA DETAIL

RD 0/225	TO 0/265	20 M X 15 M	300 M ²
RD 0/810	TO 0/850	20 M X 15 M	300 M ²
RD 1/360	TO 1/400	20 M X 15 M	300 M ²
TOTAL			900 M ² -B

TOTAL AREA = A+B= 9000+900 = 9900 M² OR 0.99 HECTARE

LEGEND:-

1.	FOREST LAND	
2.	PRIVATE LAND	
3.	DUMPING SITE	
4.	OTHER ROAD	

Executive Engineer
PWD(R&B) Division
Ramban

Shree
26