


05/09/20
Ashish Shukla
Project Director
PIU MORT&H, Shahjahanpur

(TCS- 2C)

ROADWAY 14.00m

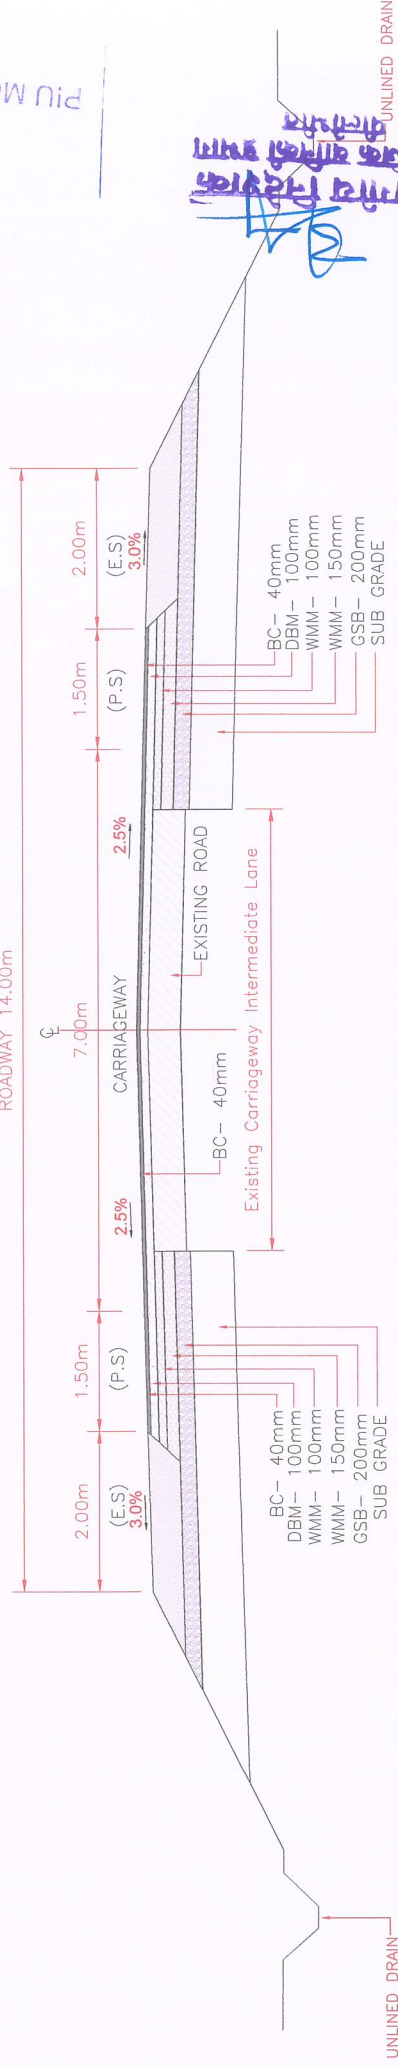

CONCENTRIC WIDENING AND OVERLAYING FOR
TWO LANE WITH PAVED SHOULDER IN OPEN
AREAS (TCS- 2C) FOR PLAIN TERRAIN
(EXISTING INTERMEDIATE LANE)

S.NO	DESIGN CHAINAGE		LENGTH (m)	TCS TYPE
	FROM	TO		
1	136+740	145+550	8810	TCS-2C
2	146+200	146+900	700	TCS-2C
TOTAL LENGTH			9510	

Project Title :
Consultancy services for feasibility study and preparation of DPR for
improvement and up-gradation of in principle declared National
Highways in the state of Uttar Pradesh.
Section : Bewar - Farrukhabad - Miranpur Katra - Bisalpur - Pilibhit

MINISTRY OF ROAD
TRANSPORT & HIGHWAYS


TYPICAL CROSS SECTION			
Drawing Title:	Drawing No.:-	Sheet:	02 OF 08
Scale	Dm	NTS	Date
PRADEEP RAWAT	LOVISH	M.P.S	NOV - 2018

CONSULTANT:

Chaitanya Projects Consultancy Pvt. Ltd.
in association with
Agnito Infrastructure Projects Pvt. Ltd.
RN-73, Sector-62, Noida, Gautam Budh Nagar, Uttar
Pradesh-201309

Ashish Shukla
Project Director
PIU Morfa, Shahjahanpur
05/09/20

(TCS-6)

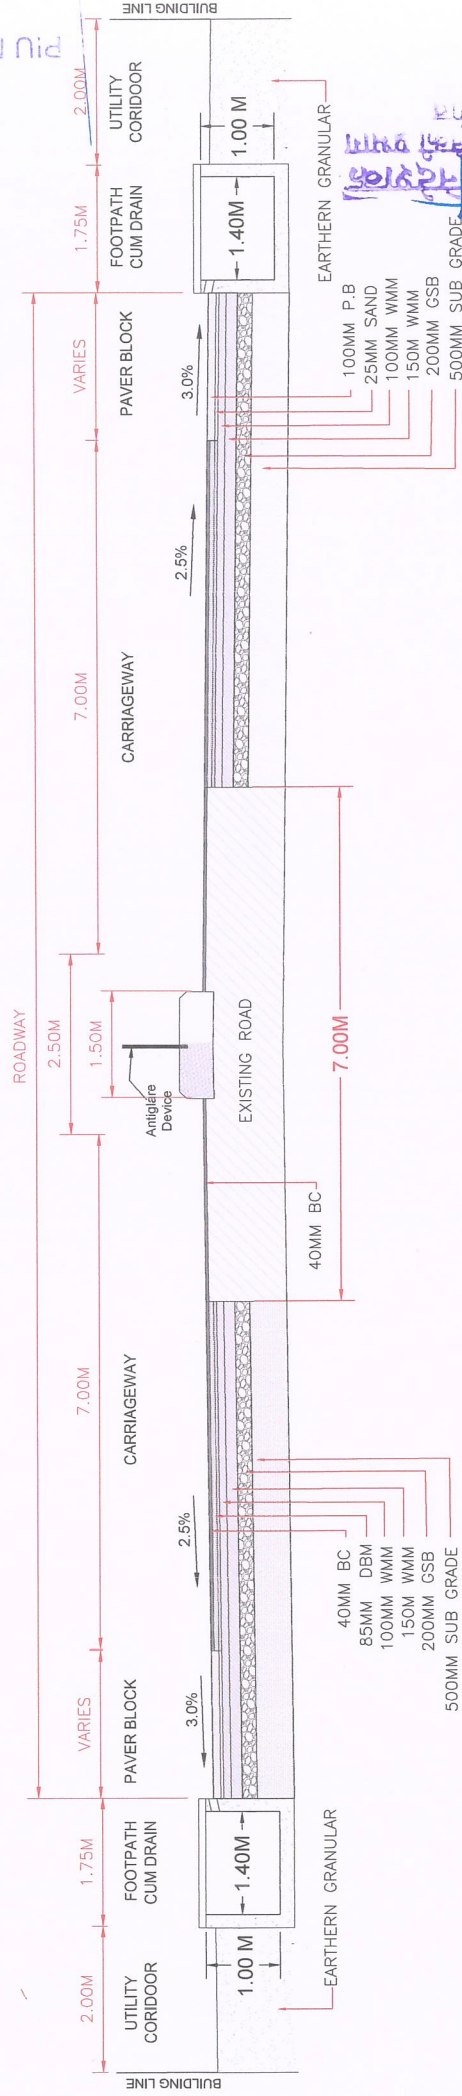

S.NO	DESIGN CHAINAGE		LENGTH (m)	TCS TYPE
	FROM	TO		
1	165+050	166+900	1850	TCS-6
2	182+750	183+380	630	TCS-6
TOTAL LENGTH			2480	

CONCENTRIC WIDENING AND OVERLAYING FOR 4 LANE BUILT UP AREA (TCS-6)

Project Title :

Consultancy services for feasibility study and preparation of DPR for improvement and up-gradation of in principle declared National Highways in the state of Uttar Pradesh.
Section : Bawar - Farrukhabad - Miranpur Katra - Bisalpur - Pilibhit

CLIENT

MINISTRY OF ROAD
TRANSPORT & HIGHWAYS

Typical Cross Section


Drawing Title :	TYPICAL CROSS SECTION	
Drawing No. :-	NTS	Sheet : 03 OF 08
Scale :-	Dgn. LO/SH	Appd. M.P.S
Dim.	LO/SH	Date NOV - 2018
PRADEEP RAWAT		

CONSULTANT:

Chaitanya Projects Consultancy Pvt. Ltd.
in association with
Agnito Infrastructure Projects Pvt. Ltd.
RN-73, Sector-82, Noida, Gautam Budh Nagar, Uttar Pradesh-201309

Ashish Shukla
Project Director
10/05/20
Til Morla, Shahjahanpur

(TCS-6B)

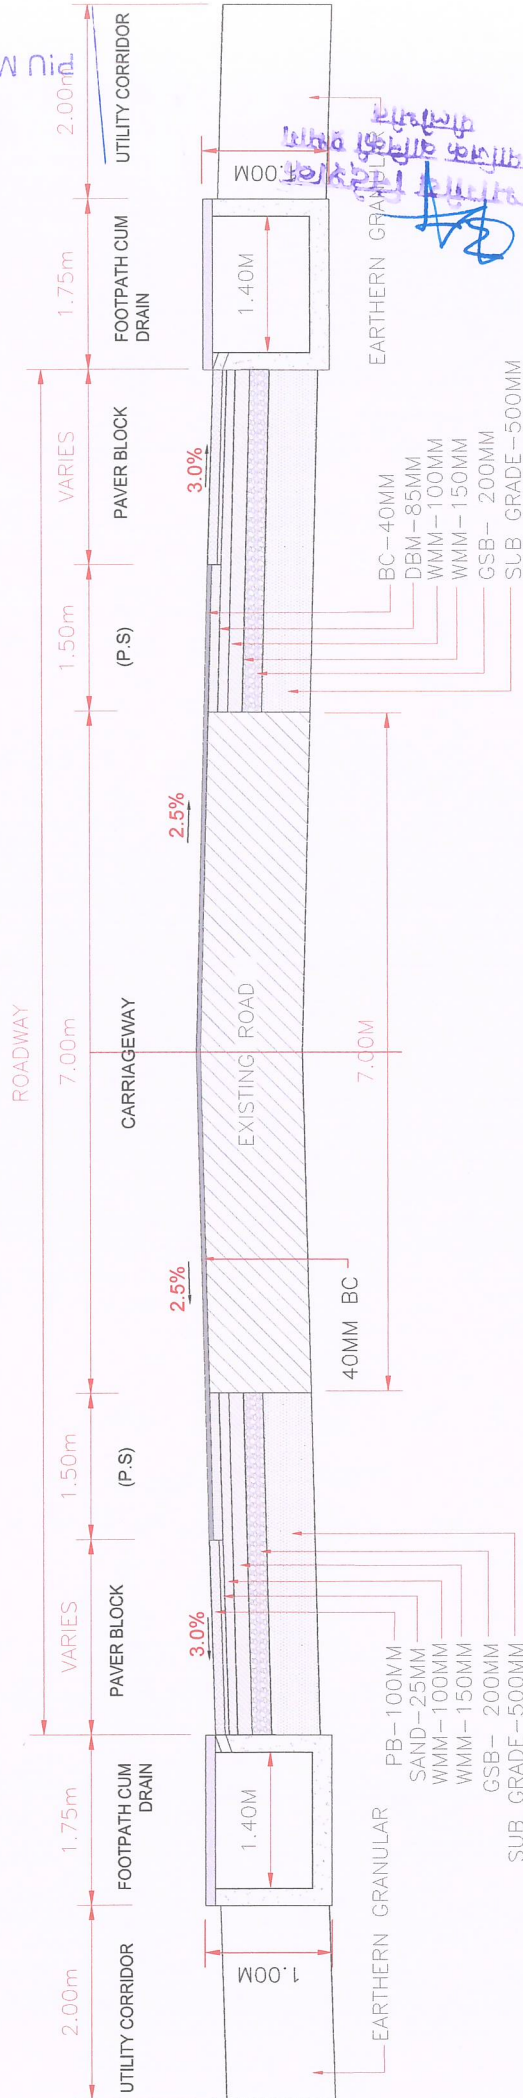

TWO LANE WITH PAVED SHOULDER WITH PAVER BLOCK
IN SEMI BUILT UP AREAS (TCS-6B)

S.NO	DESIGN CHAINAGE		LENGTH (m)	TCS TYPE
	FROM	TO		
1	147+650	149+650	2000	TCS-6B
2	153+140	153+950	810	TCS-6B
3	154+850	155+300	450	TCS-6B
4	158+150	159+350	1200	TCS-6B
5	170+250	171+000	750	TCS-6B
6	174+150	175+500	1350	TCS-6B
7	167+350	168+100	750	TCS-6B
8	168+450	169+000	550	TCS-6B
9	171+650	172+000	350	TCS-6B
10	178+150	178+700	550	TCS-6B
11	181+000	181+850	850	TCS-6B
TOTAL LENGTH			9610	

Project Title :

Consultancy services for feasibility study and preparation of DPR for
improvement and up-gradation of in principle declared National
Highways in the state of Uttar Pradesh.
Section : Bawar - Farrukhabad - Miranpur Katra - Bisalpur - Pilibhit

CLIENT

MINISTRY OF ROAD
TRANSPORT & HIGHWAYS

Drawing Title :

TYPICAL CROSS SECTION

Drawing No. : NTS

Scale : 1:100

Dgn. : LOVISH

Appd. : M.P.S


CONSULTANT:

Chaitanya Projects Consultancy Pvt. Ltd.
in association with
Agnito Infrastructure Projects Pvt. Ltd.
RN-73, Sector-62, Noida, Gautam Budh Nagar, Uttar
Pradesh-201309

Sheet : 05 OF 06

Date : NOV - 2018

(TCS-6H)

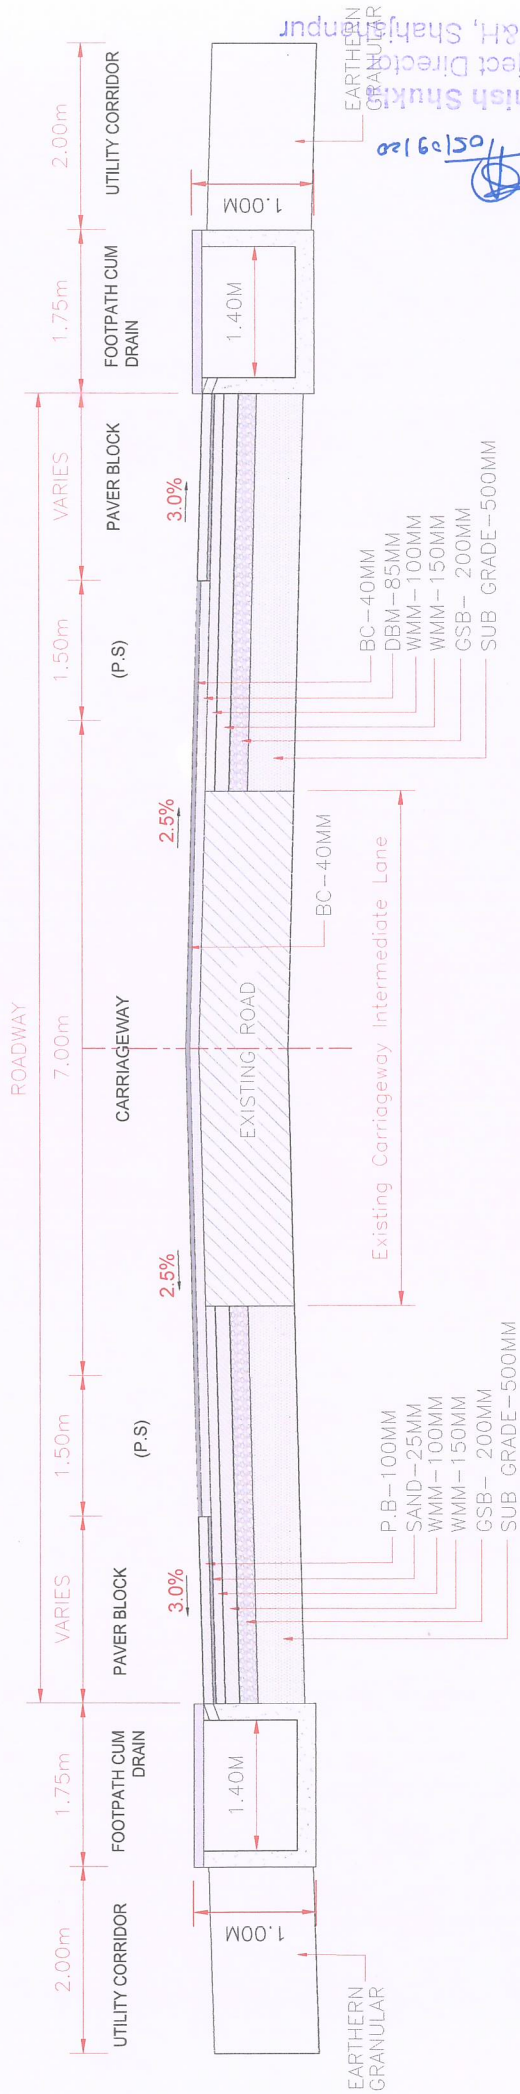

**TWO LANE WITH PAVED SHOULDER WITH PAVEMENT BLOCK
IN SEMI BUILT UP AREAS (TCS-6H)
(EXISTING INTERMEDIATE LANE)**

S.NO	DESIGN CHAINAGE		LENGTH (m)	TCS TYPE
	FROM	TO		
1	145+550	146+200	650	TCS-6H
2	146+900	147+650	750	TCS-6H
TOTAL LENGTH			1400	

181

Project Title :

Consultancy services for feasibility study and preparation of DPR for improvement and up-gradation of in principle declared National Highways in the state of Uttar Pradesh.
Section : Bawar - Farrukhabad - Miranpur Katra - Bisalpur - Pilibhit

CLIENT

MINISTRY OF ROAD
TRANSPORT & HIGHWAYS



Drawing Title:

Drawing No. :-

Scale :-

Dm

Pradeep Rawat

Dgn

LOVISH

M.P.S

CONSULTANT:

Sheet :

06 OF 06

Date

NOV - 2018

Chaitanya Projects Consultancy Pvt. Ltd.
in association with
Agrito Infrastructure Projects Pvt. Ltd.
RN-73, Sector-62, Noida, Gautam Budh Nagar, Uttar Pradesh-201309