


**LAYOUT PLAN FOR CONSTRUCTION OF ROAD FROM KATHAR TO BAL SAROH (KUND KANYARI)
KM 1st RD 000 TO KM 3rd RD 1000 PWD(R&B) CONST. DIVISION-III JAMMU, DISTRICT JAMMU.**

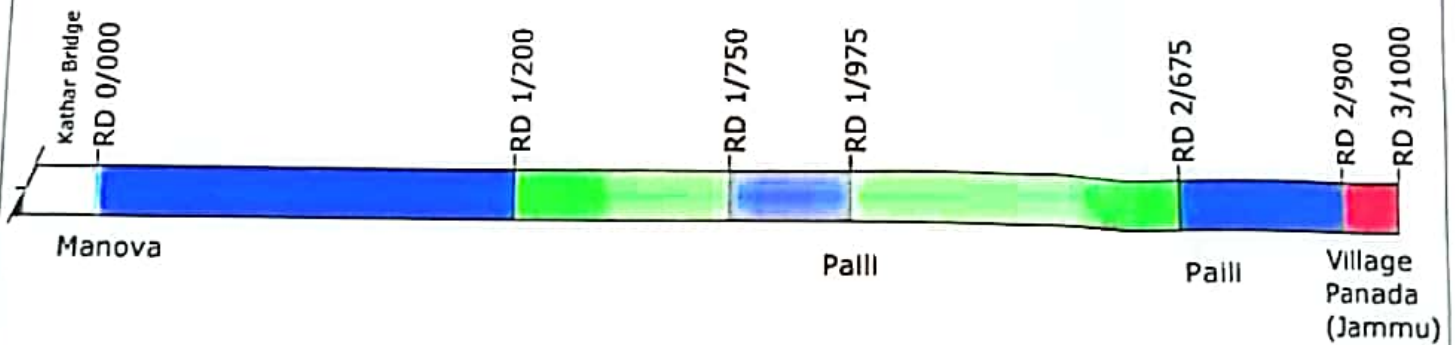

AREA DETAIL OF FOREST LAND	LENGTH X WIDTH	AREA
RD 1/200 TO 1/750	550M X 6 M	3300 M ²
RD 1/975 TO 2/675	700M X 6 M	4200 M ²
TOTAL - A		7500 M² OR 0.75 HECTARE

AREA DETAIL OF PRIVATE LAND	LENGTH X WIDTH	AREA
RD 0/00 TO 1/200	1200M X 6 M	7200 M ²
RD 1/750 TO 1/975	225M X 6 M	1350 M ²
RD 2/675 TO 3/000	325M X 6 M	1950 M ²
TOTAL - B		10500 M²

TOTAL AREA = A + B (7500 + 10500) = 18000 M² OR 1.8000 HECTARE

LEGEND:-

1.	FOREST LAND	---
2.	PRIVATE LAND	---
3.	OTHER ROAD	---
4.	PROPOSED BRIDGE	---

Signature
Executive Engineer
Const. Division No. 3
PWD (R&B) Jammu