


X-Section of Construction of road under PMGSY Salawad khurd to Barodiya Antari

PROPOSAL NO. FP/RJ/ROAD/41556/2019 dt. 9.8.2019

PROPOSED AREA - 4.896 (KOTA)

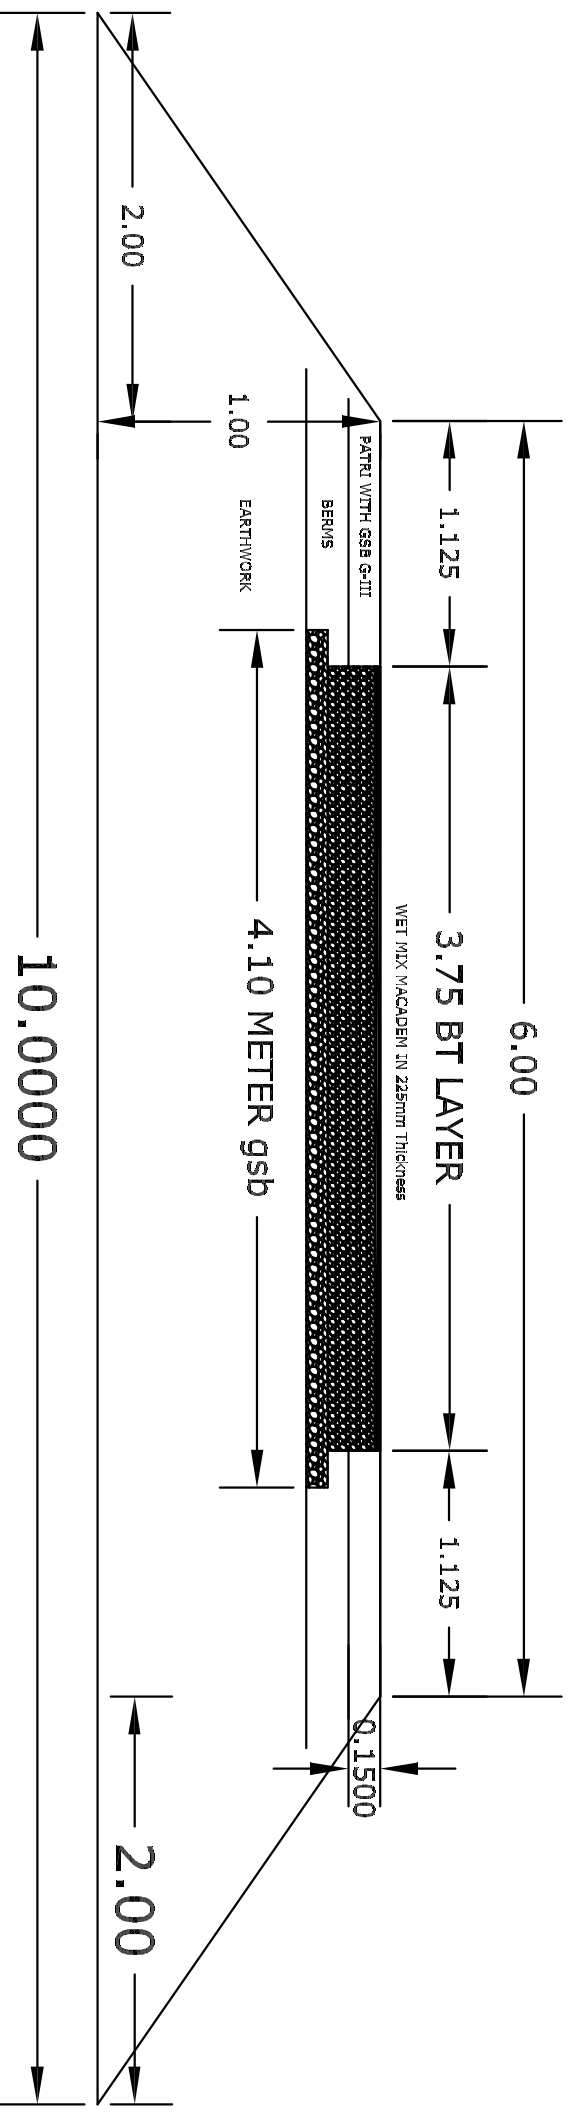

PROPOSED X-SECTIONAL MAP OF ROAD

of

EXECUTIVE ENGINEER
PWD DIV. RAMGANJ MANDI