


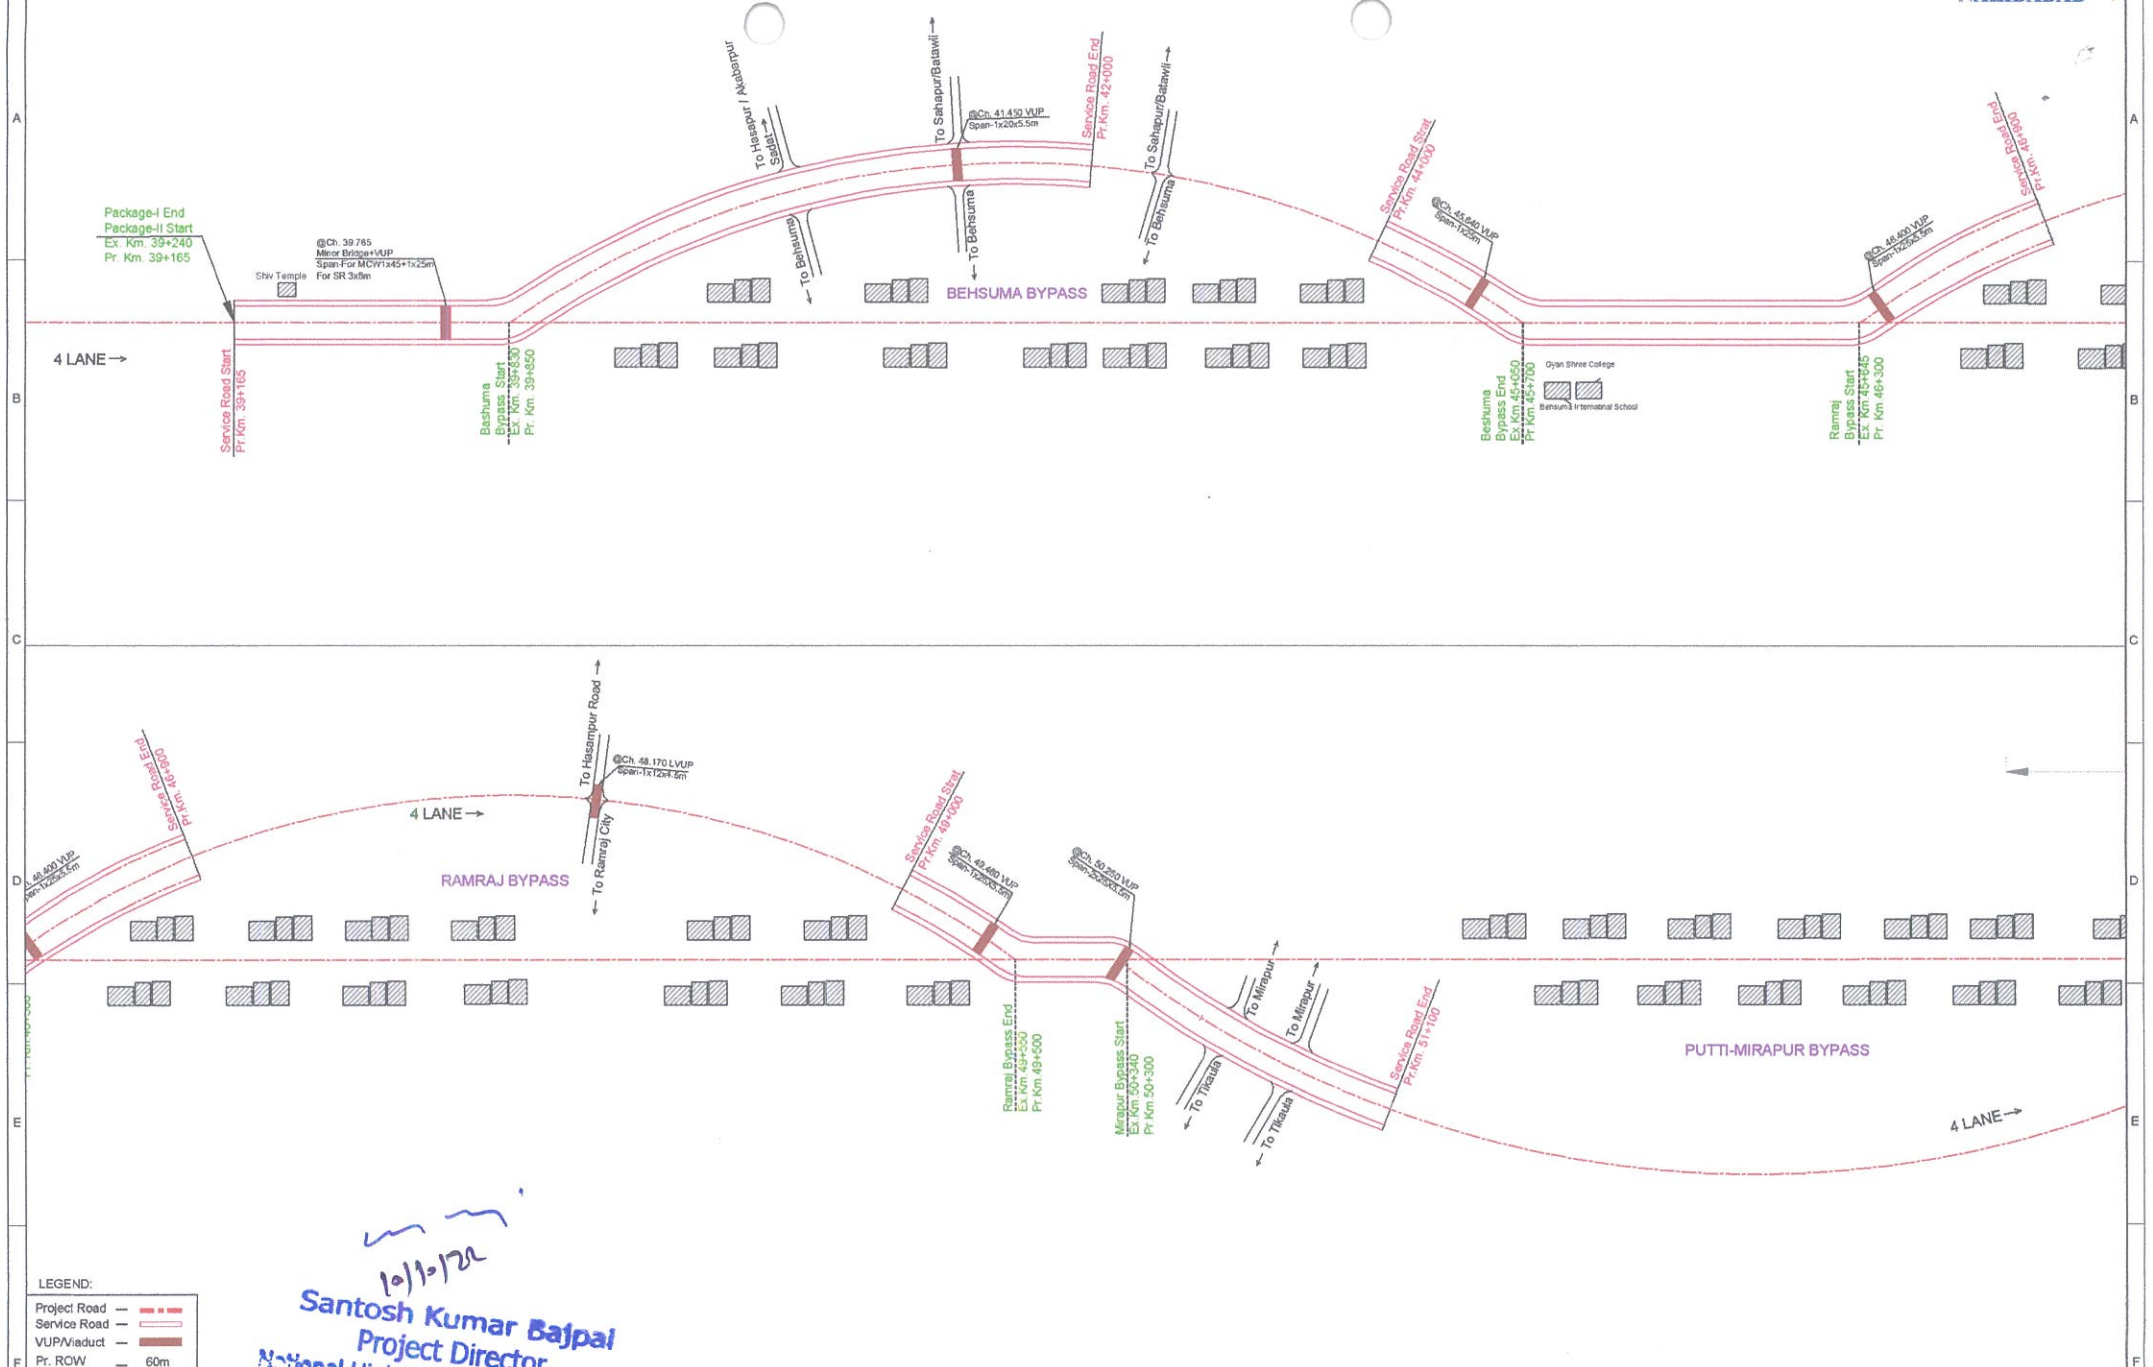

10/11/2020
Santosh Kumar Bajpai
 Project Director
 National Highways Authority of India
 PUI - Meerut

REV	DATE	DETAILS OF REVISION	DRAWN	CHECKED	APPROVED	CONSULTANT	NAME OF WORK	DRG. NO.	SCALE	TITLE	SHEET.01 OF 03	DATE.24/06/22
R2	04/06/2022	REVISED FINAL DETAILED PROJECT REPORT	AAK	FCB	MHO	K & J Projects Pvt. Ltd. Shivam, 16 NIT Layout, Rewnagar, Nagpur - 440 033 Maharashtra, India. Ph.: (0712) 2556402, Fax: 2556403 Email: contact@kajprojects.com	Consultancy Services for Preparation of Detailed Project Report (DPR) for Meerut-Nazibabad Section Of National Highway 119 in the State of Uttar Pradesh under NIIDP-I.	376/KJ/DP/UP/MO/SP/K-IV/ 01	NTS	STRIP PLAN KM 39+250 TO KM 51+100	R	01
R1	04/06/2021	REVISED FINAL DETAILED PROJECT REPORT	ENG	FCB	MHO							
R0	23/11/2017	FINAL DETAILED PROJECT REPORT	AAK	FCB	MHO							

Sikhreda
Ex.Km.59.000 to 61.200

Shivpuri
Ex.Km.62.000 to 62.500

Kelapur
Ex.Km.63.200 to 65.350



LEGEND:

Project Road	— — — — —
Service Road	— — — — —
VUP/Viaduct	— — — — —
Pr. ROW	— — — — —

KEY	DATE	DETAILS OF REVISION
R2	14/05/2022	REVISED FINAL DETAILED PROJECT REPORT
R1	24/05/2021	REVISED FINAL DETAILED PROJECT REPORT
R0	22/11/2017	FINAL DETAILED PROJECT REPORT

Santosh Kumar Bajpai
Project Director
National Highways Authority of India
Meerut

CONSULTANT:



K & J Projects Pvt. Ltd.
Shivam, 16 NIT Layout, Ravi Nagar,
Nagpur - 440 033 Maharashtra, India.
Ph: (0712) 2556402, Fax: 2556403
Email: contact@kjprojects.com

NAME OF WORK:

Consultancy Services for Preparation of Detailed Project Report (DPR) for Meerut-Nazibabad Section Of National Highway 119 in the State of Uttar Pradesh under NIIDP-L.
Package II- Starts from Jhunjhuni at Km 39.165(Ex. km. 39+240), and End at Km. 78.635 (Ex. Km. 86+590) (At Proposed Bijnor Bypass End) of NH-119. Design Length-39.570 km

DRG NO.:

376/10/TPP/ATM/NSP/IC-B/ 02

SCALE:

NTS

SHEET-02 OF 03

DATE: 24/05/22

TITLE

STRIP PLAN
KM 51+100 to KM 64+470

