


CROSS SECTION OF PROPOSED ROADS
DEPICTING THE WIDTH CARRIAGE WAY, SHOULDER AND DRAIN
OF PROPOSED APPROACH ROAD OF ML No 2563 OF
M/s. MSP.LIMITED

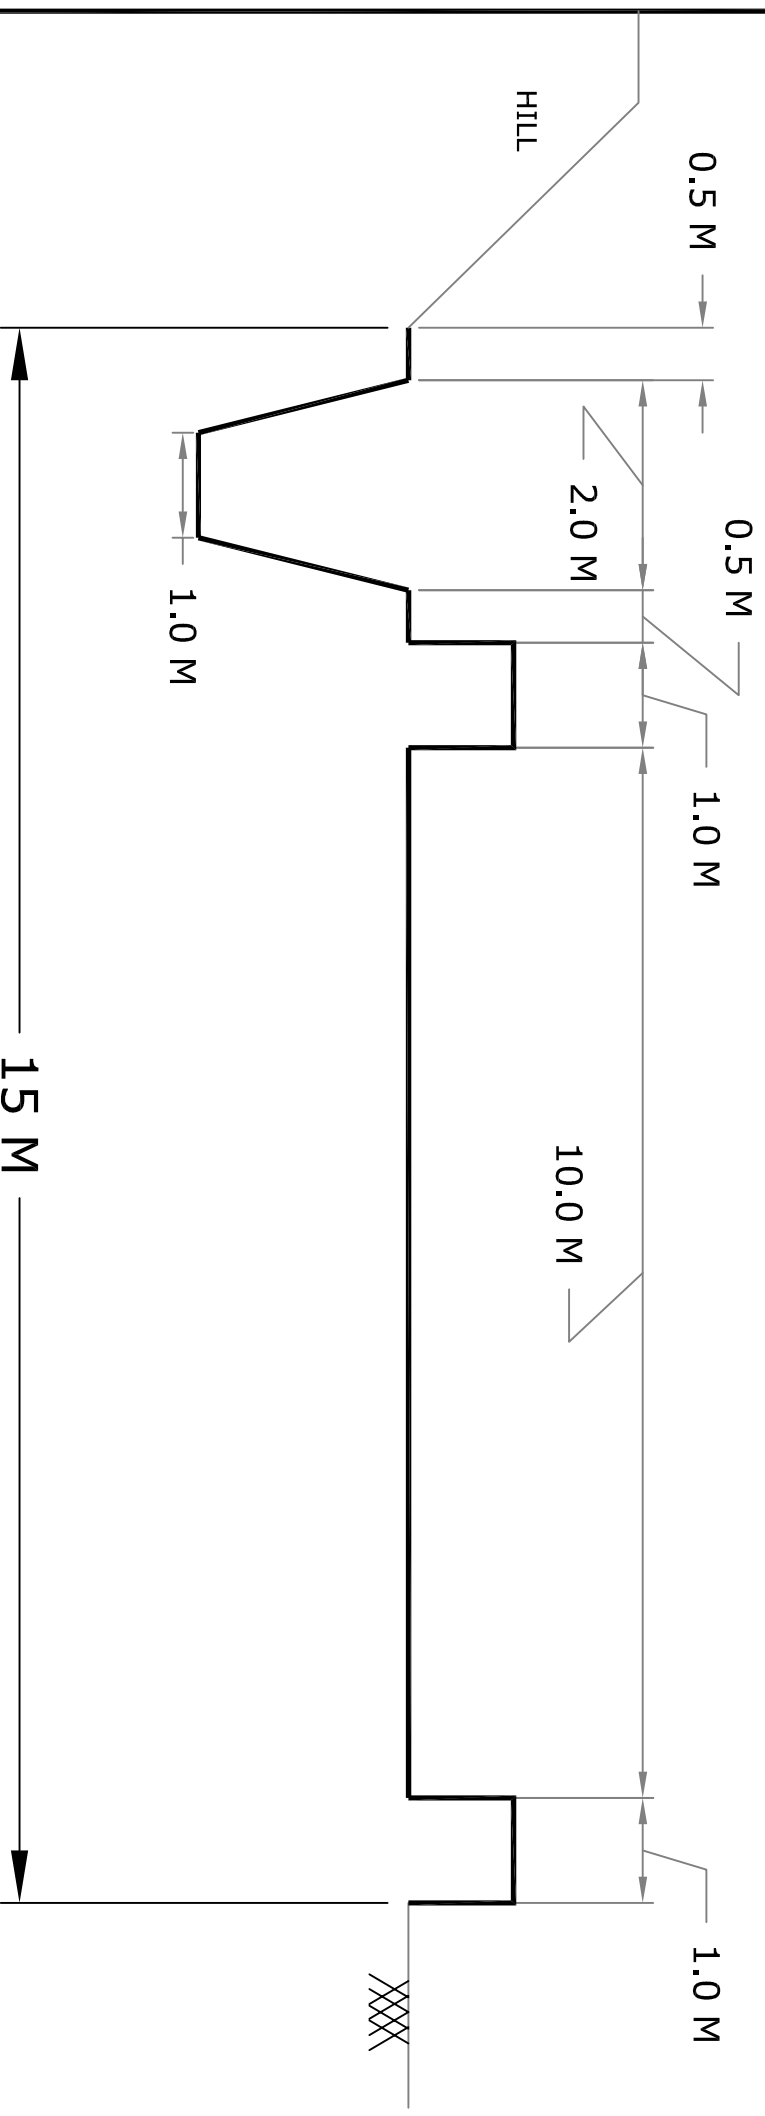

NOT TO SCALE