

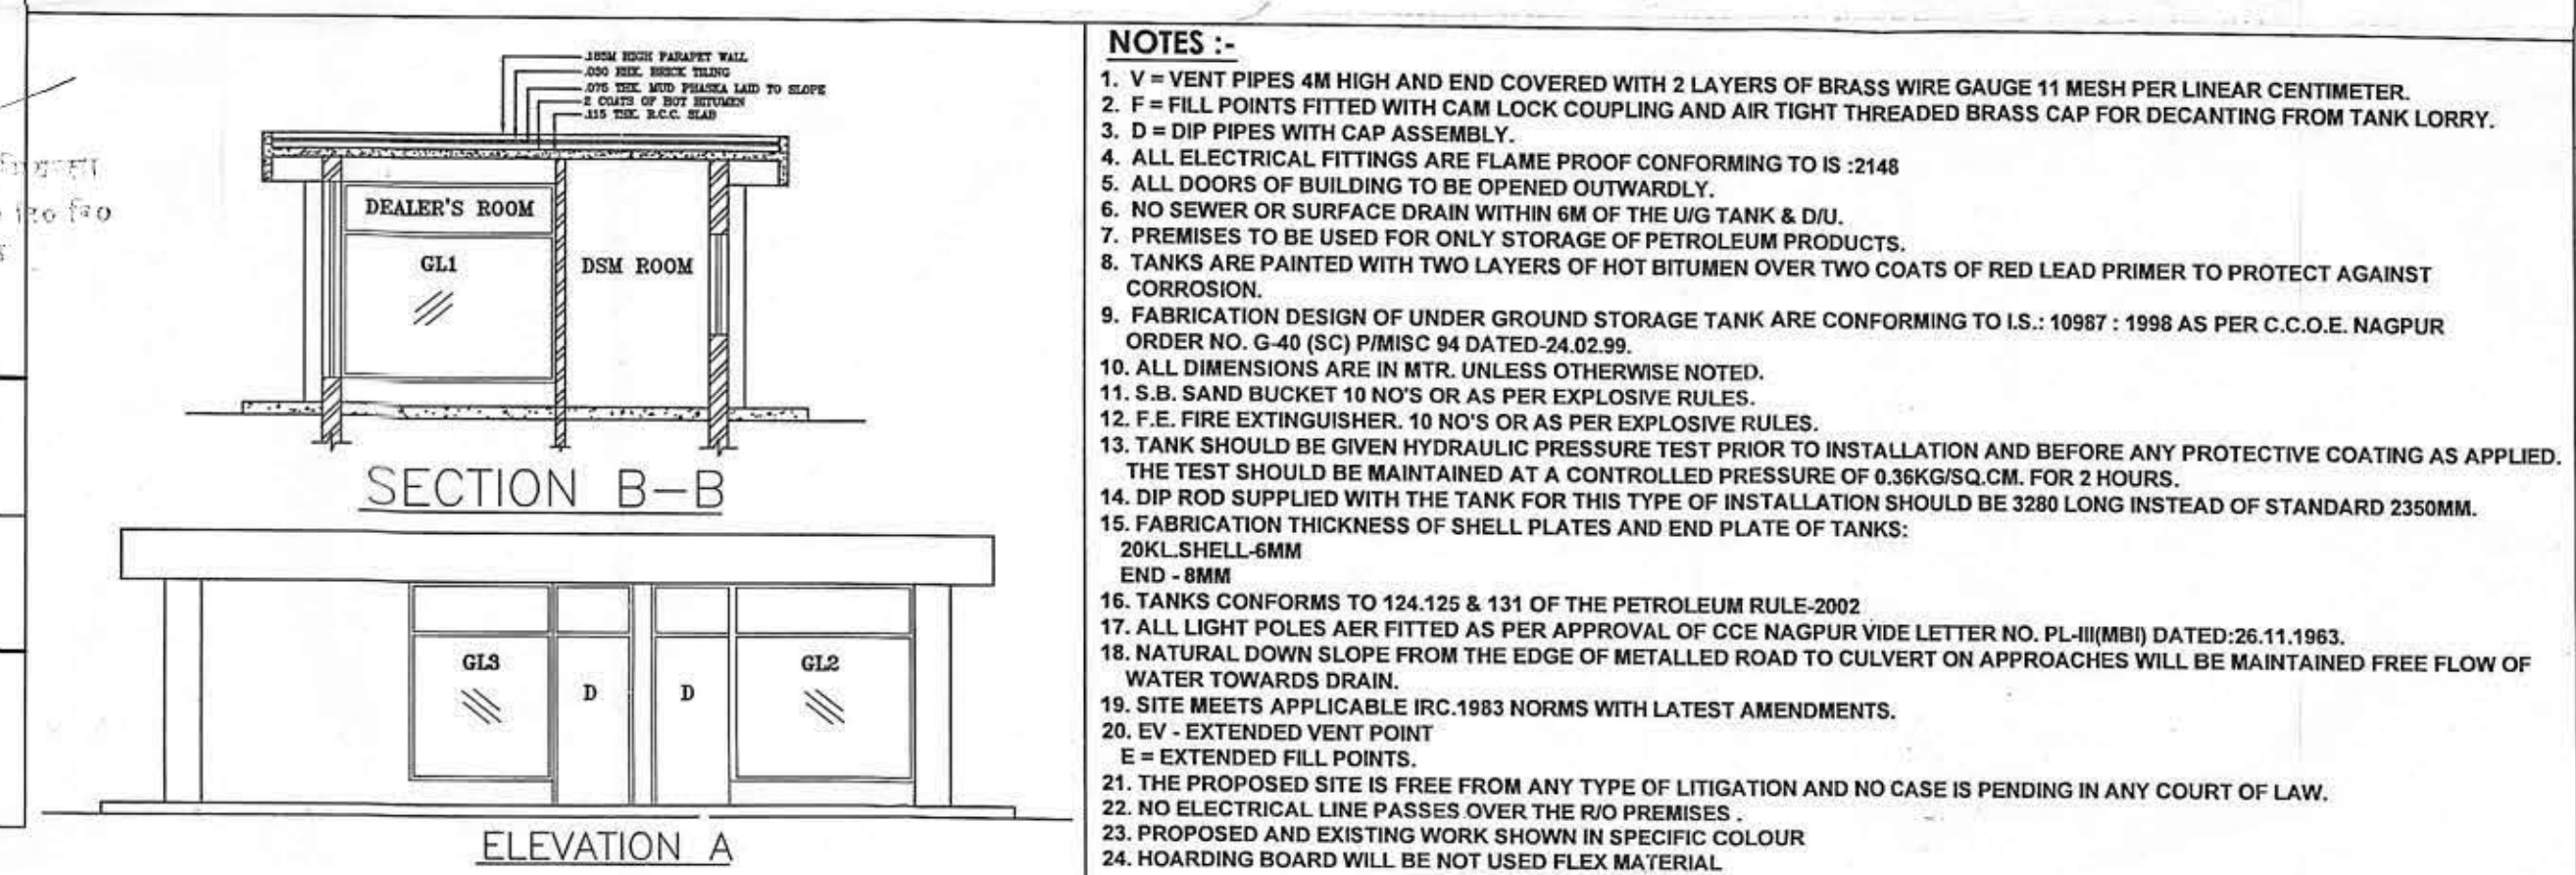
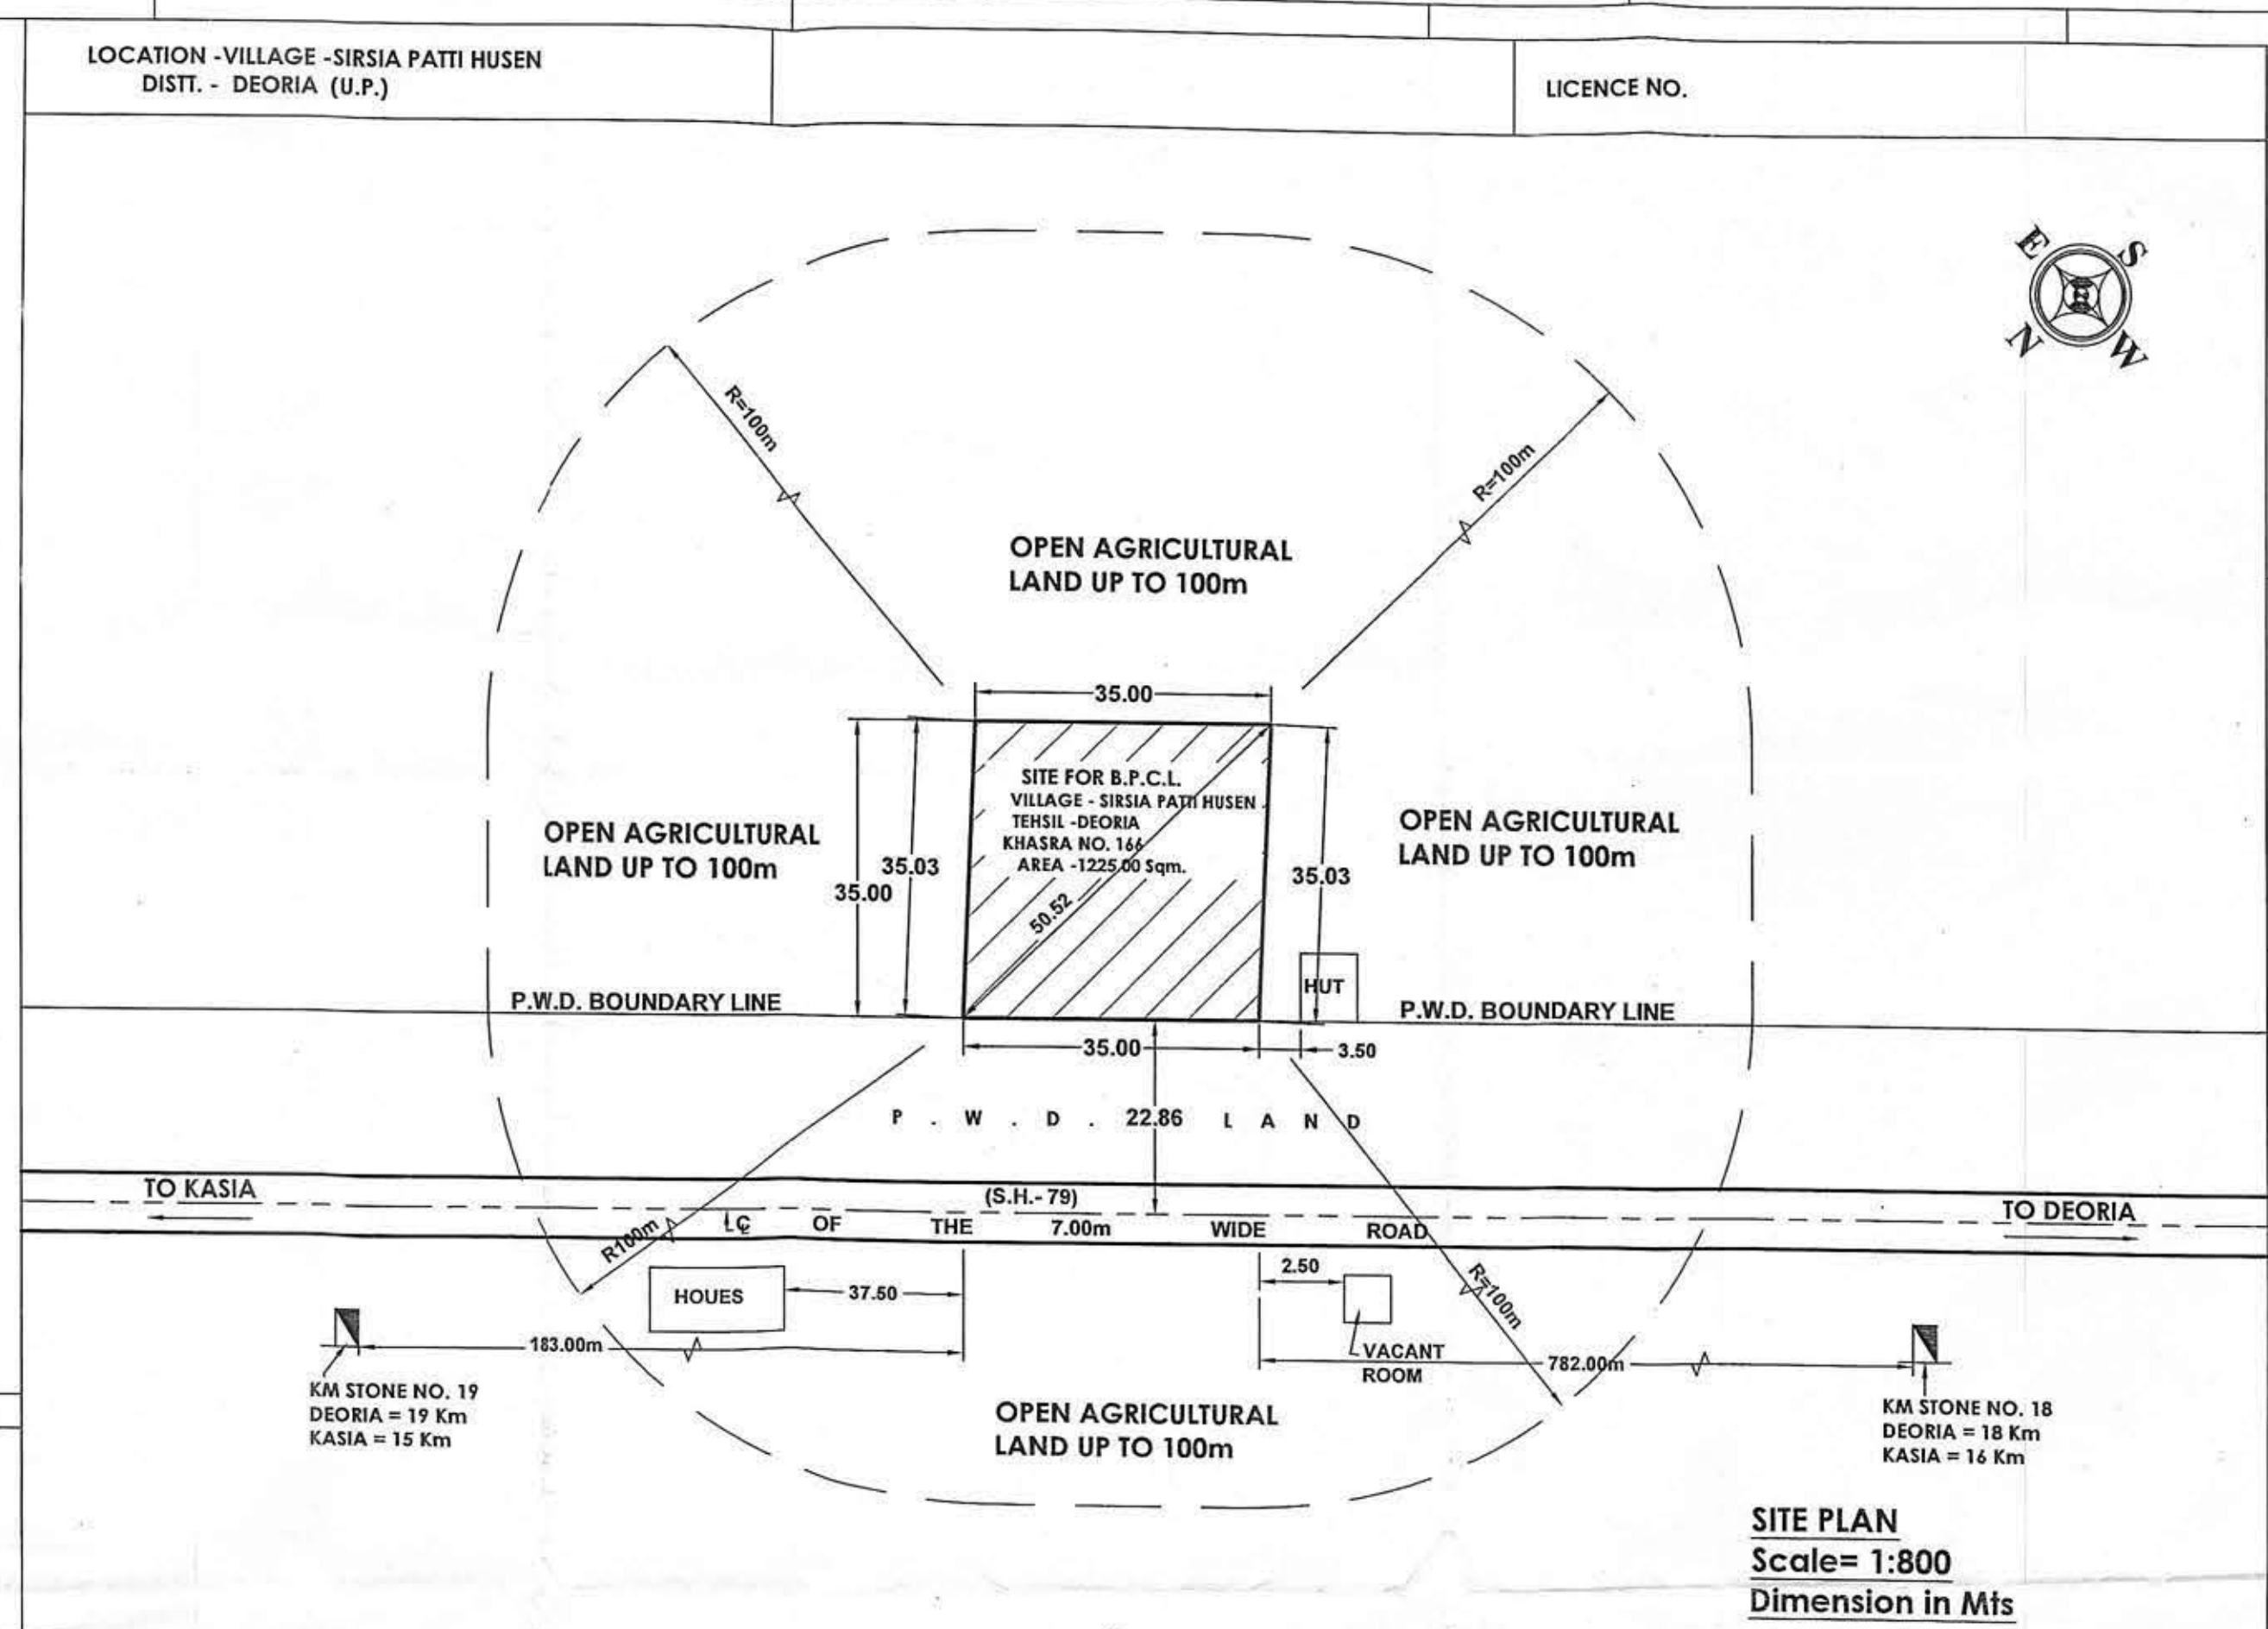


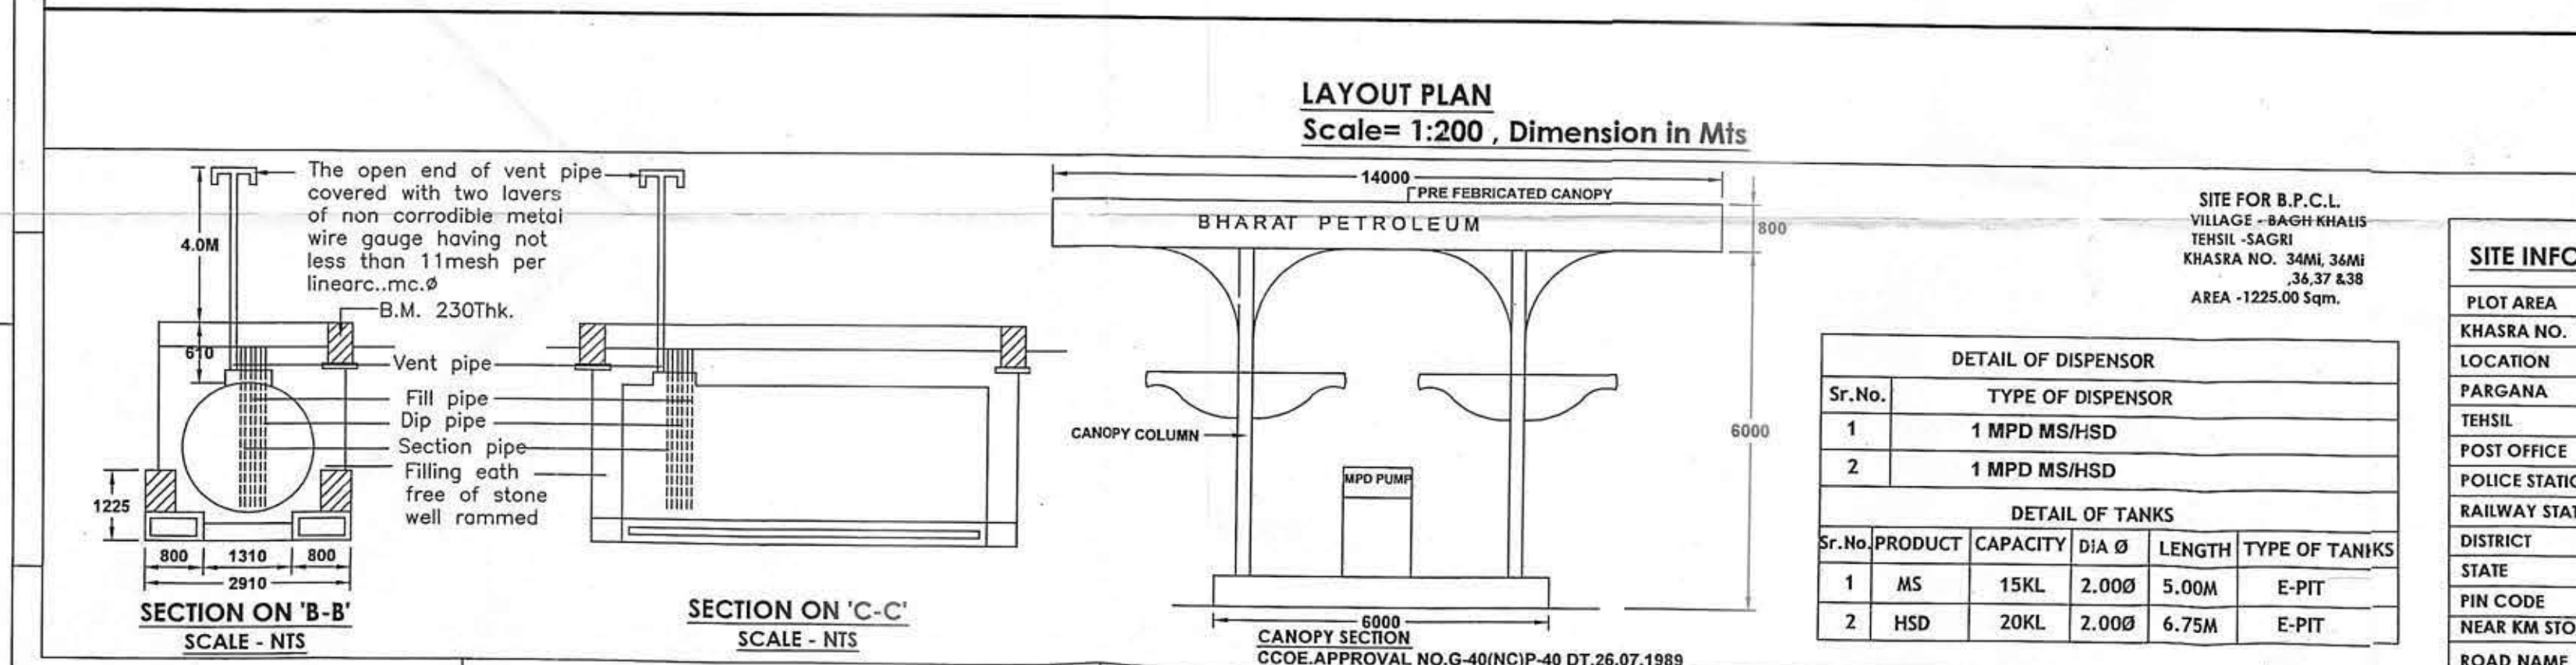

SITE INFORMATION									भारत पेट्रोलियम कॉर्पोरेशन लिमिटेड BHARAT PETROLEUM CORPORATION LTD. (MARKETING - DIVISION)							
PLOT AREA	1225.00 Sqmt.							Subject:-		Layout Plan of a Retail Outlet						
KHASRA NO.	166							On Kasia - Deoria Road ,At -Village - Sirsia patti Husen ,Tehsil - Deoria , District - Deoria, Near Km. Stone No.19 (S.H- 79)(Chainage - 18 + 782)					12.08.19	BPCL/D19/2019		
LOCATION	VILL - SIRSIA PATTI HUSEN												DATE	DRAWING NO.		
PARGANA	SHAHJHAPUR												NUMBERS CROSSED OUT ARE SUPERSEDED DRAWING NO.		BPCL/D19/2019	
TEHSIL	DEORIA															
POST OFFICE	TARKULWA															
POLICE STATION	TARKULWA							Distt.- Deoria (U.P.)		At.- Village - Sirsia patti Husen						
RAILWAY STATION	DEORIA							DATE- 12.08.2019		CHIEF ENGINEER		DIV./MANAGER				
DISTRICT	DEORIA							SCALE 1 : 200								
STATE	UTTAR PRADESH															
PIN CODE	274 408															
NEAR KM STONE NO.	19															
ROAD NAME	S.H - 79	REVISION	DATE	ZONE OR PART	BRIEF RECORD	INITIALS										

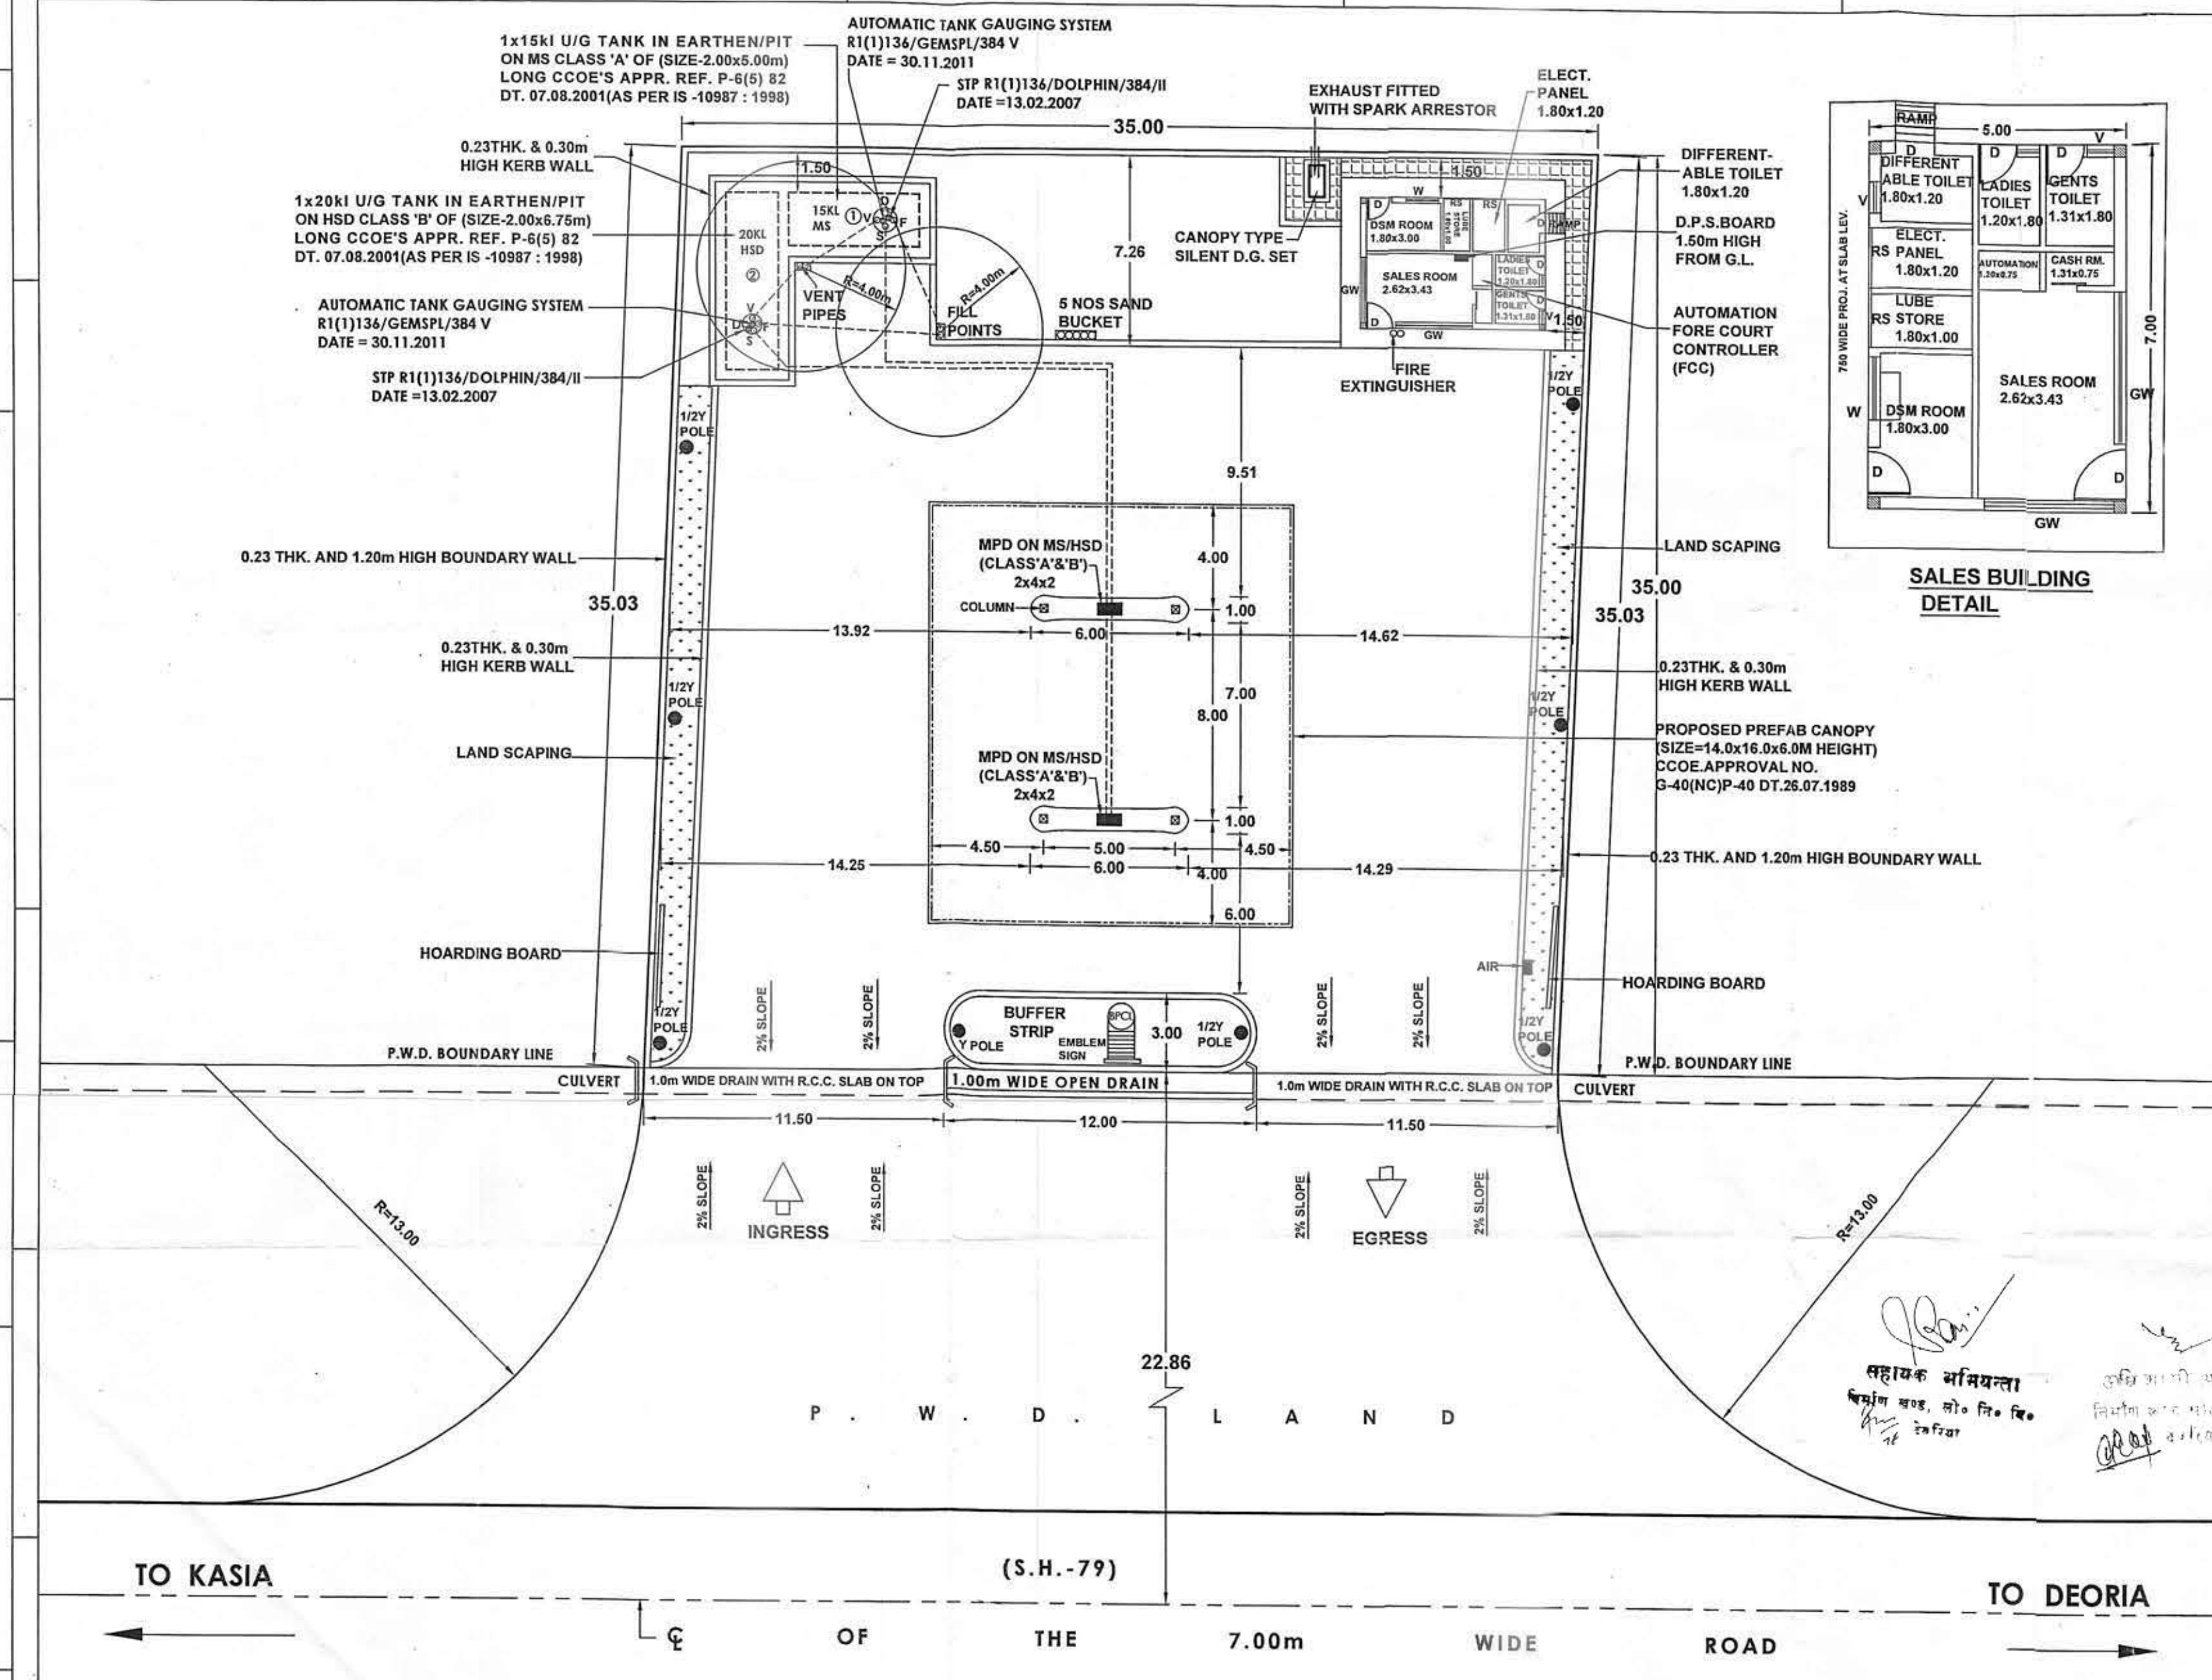

भारत पेट्रोलियम कॉर्पोरेशन लिमिटेड
BHARAT PETROLEUM CORPORATION LTD.
 (MARKETING - DIVISION)

Subject:- Layout Plan of a Retail Outlet

On Kasia - Deoria Road ,At -Village - Sirsia patti Husen
Tehsil - Deoria , District - Deoria, Near Km. Stone No.19
(S.H.- 79) (Chainage - 18 + 782)

Distt.- Deoria (U.P.)	At.- Village - Sirsia patti Huser
-----------------------	-----------------------------------

DATE- 12.08.2019	CHIEF ENGINEER	DIV./MANAGE
SCALE 1 : 200		

12.08.19	BPCL/D19/20
----------	-------------

DATE	DRAWING NO.
NUMBERS CROSSED OUT ARE SUPERSEDED DRAWING NO.	

BPCL/D19/2019

BPCL/D19/2019

DRAWING NO.

प्रमोद कुमार
PRAMOD KUMAR
रिजर्विंग ऑफिसर (रिटेल)
Engineering Officer (Retail)
भारत पेट्रोलियम कॉर्पोरेशन लिमिटेड, गोरखपुर
Bharat Petroleum Corporation Limited, Gorakhpur