




DIVERSION PLAN OF FOREST LAND FOR STEEL TYPE BRIDGE AT RD 1025-1038 ON NARWANA BRANCH CANAL, SYL CANAL ON VILLAGE KHERA TO METLAN ROAD IN DISTT. AMBALA (HR)

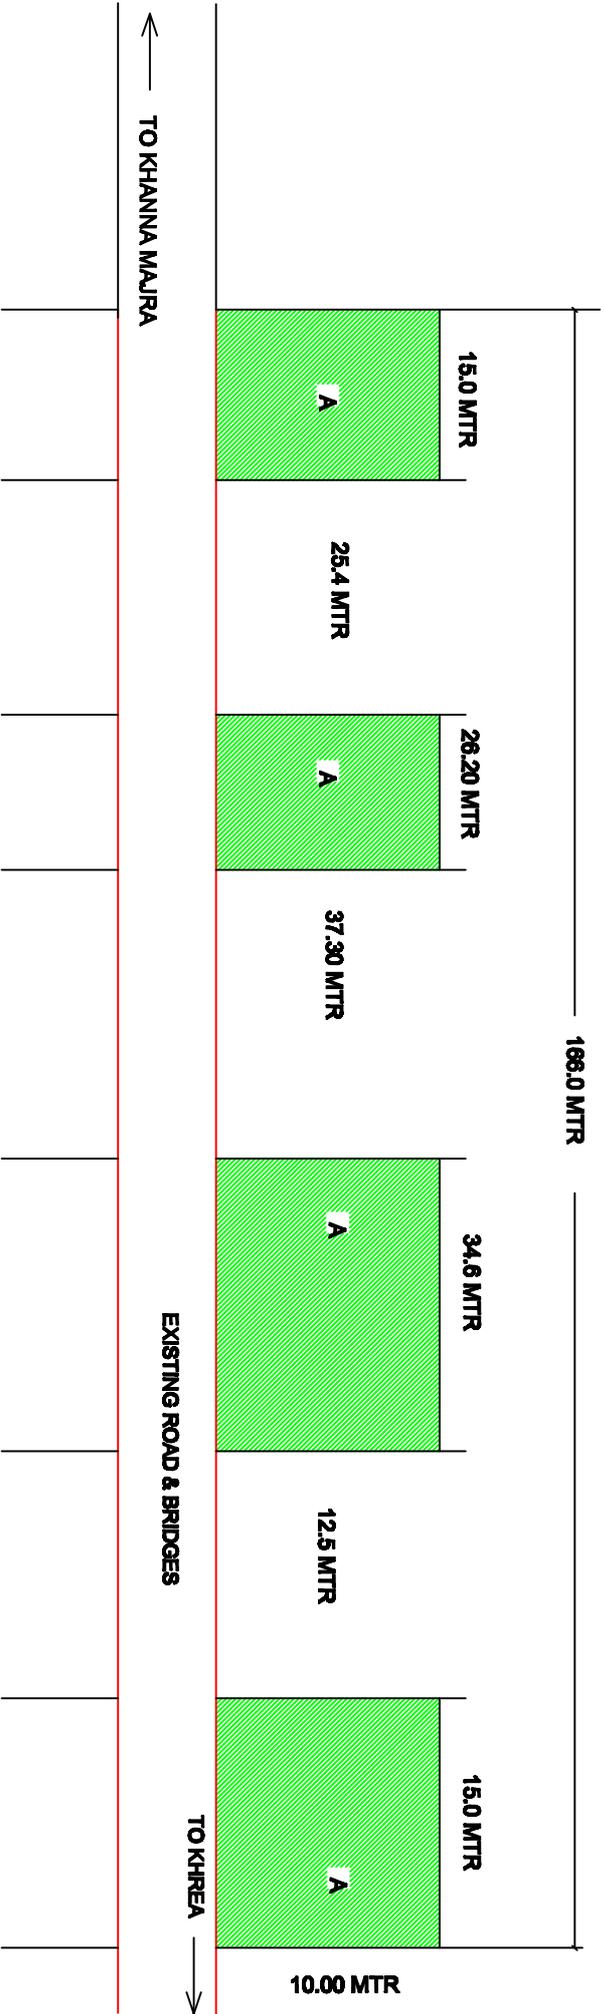

LAYOUT PLAN

FOREST AREA :-

1. MARKED 'A' AREA :- 166.0 X 10.0 = 1660.00 SQM
 2. DEDUCT . 25.4+37.30+12.5 X 10.0 = 752.00 SQM
- = 908.00 SQM

TOTAL AREA = 908.00 SQM
OR = 0.0606 Ha

LEGEND	
•	DGPS POINT
▨	EXISTING ROAD
▨	EXISTING BERM
▨	FOREST LAND

TITLE :-	MAP PREPARED FOR P.W.D. (B&R) HARYANA DISTT. AMBALA (HR.)
OWNER SIGN :-	
ARCHITECT SIGN :-	
PREPARED BY :-	
 Build Craft ARCHITECT, INDUSTRIAL DESIGNER & VALUERS PANCHKULA ROAD SAHA CHOKK, SAHA (AMBALA) PH. - 099922-57831,099911-00203	
DATE : 22.04.19	DRG. NO. :- BCA-2443-T
TITLE :-	LAYOUT PLAN