
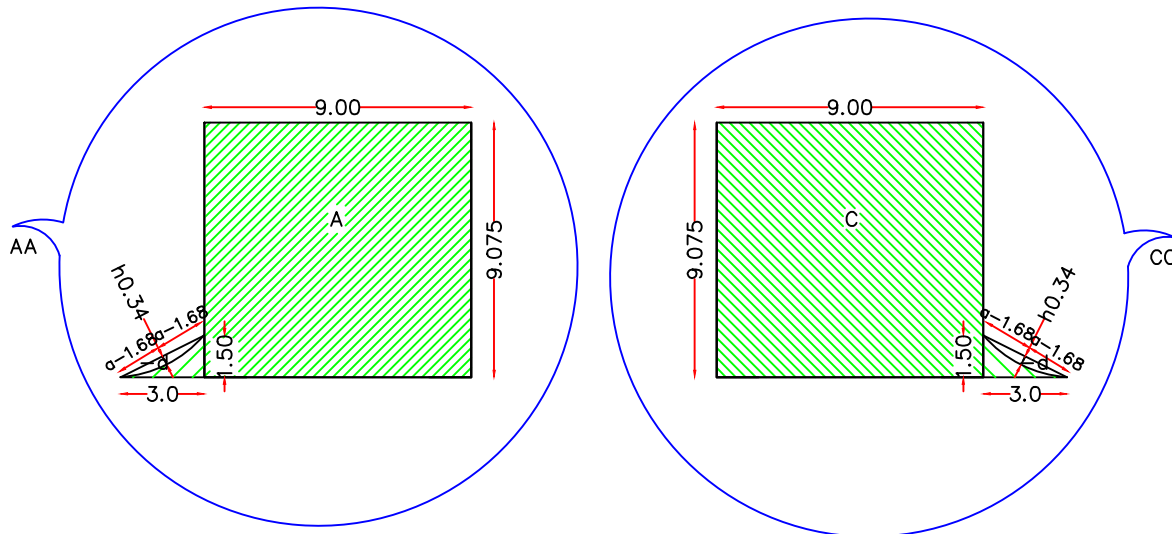
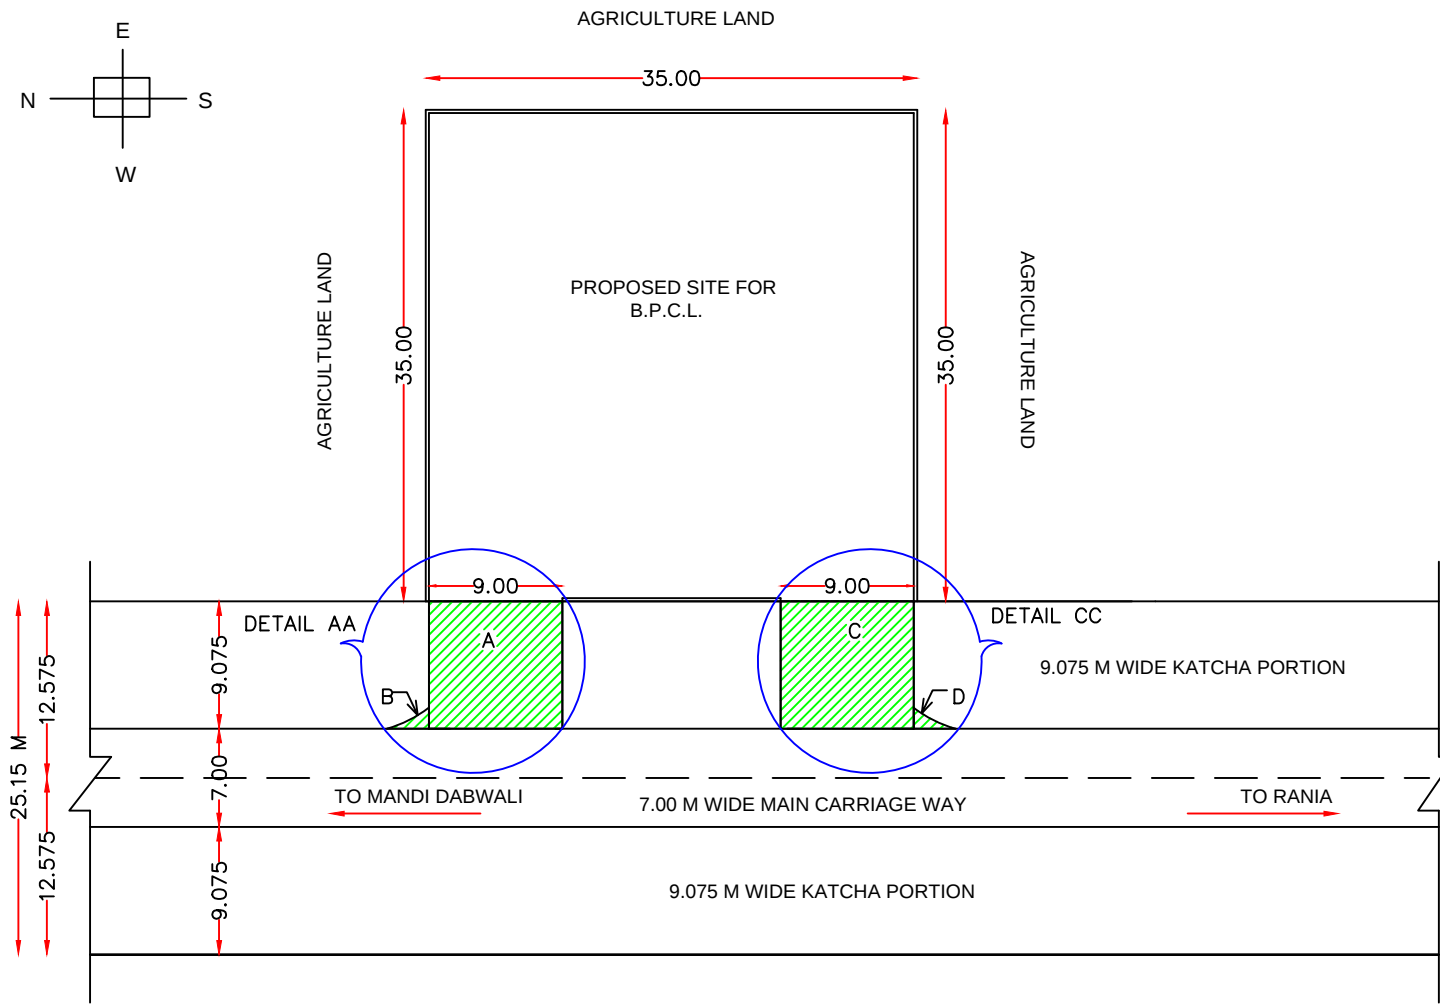


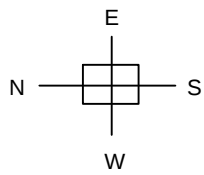

PLAN SHOWING THE ACCESS FOR
APPROACH TO B.P.C.L. RETAIL OUTLET
ON SH-32 (RANIA TO MANDI DABWALI ROAD)
AT KM. 35.94 (RHS) IN VILLAGE DHUDHIYAWALI,
TEHSIL RANIA DISTT. SIRSA (HARYANA).

BELONGING TO

$$\begin{aligned}\text{AREA 'A'} &= 9.00 \times 9.075 \\ &= 81.675 \text{ SQ. MT.}\end{aligned}$$

$$\begin{aligned}\text{AREA 'B'} &= \left(\frac{1}{2} \times 3 \times 1.50 \right) - (d) \\ &= (2.25) - \left(\frac{4}{3} ah \right) \\ &= (2.25) - \left(\frac{4}{3} \times 1.68 \times 0.34 \right) \\ &= (2.25 - 0.76) \\ &= 1.49 \text{ SQ. MT.}\end{aligned}$$

$$(A + B) = 81.675 + 1.49 = 83.165 \text{ SQ. MT.}$$

$$\begin{aligned}\text{AREA 'C'} &= 9.00 \times 9.075 \\ &= 81.675 \text{ SQ. MT.}\end{aligned}$$

$$\begin{aligned}\text{AREA 'D'} &= \left(\frac{1}{2} \times 3 \times 1.50 \right) - (d) \\ &= (2.25) - \left(\frac{4}{3} ah \right) \\ &= (2.25) - \left(\frac{4}{3} \times 1.68 \times 0.34 \right) \\ &= (2.25 - 0.76) \\ &= 1.49 \text{ SQ. MT.}\end{aligned}$$

$$(C + D) = 81.675 + 1.49 = 83.165 \text{ SQ. MT.}$$

$$\begin{aligned}\text{TOTAL AREA (AA + CC)} &= 83.165 + 83.165 \\ &= 166.33 \text{ SQ. MT.} \\ &= \underline{\underline{0.016 \text{ Hect.}}}\end{aligned}$$

$$\begin{aligned}\text{NON FOREST AREA} &= 1225 \text{ SQ. MT.} \\ &= \underline{\underline{0.122 \text{ Hect.}}}\end{aligned}$$

APPLICANT

ARCHITECT