


132KV S/C LINE ON D/C TOWER WITH 0.4SQ. INCH ACSR CNDUCTOR FROM 132KV S/STN. BHOJRAJ TO 132KV S/STN. ARYANAGAR & LILO OF CKT-1 OF 132KV D/C LINE FROM 220KV SANGWAN TO 132KV S/STN. KHANAK AT 132KV S/STN. BHOJRAJ

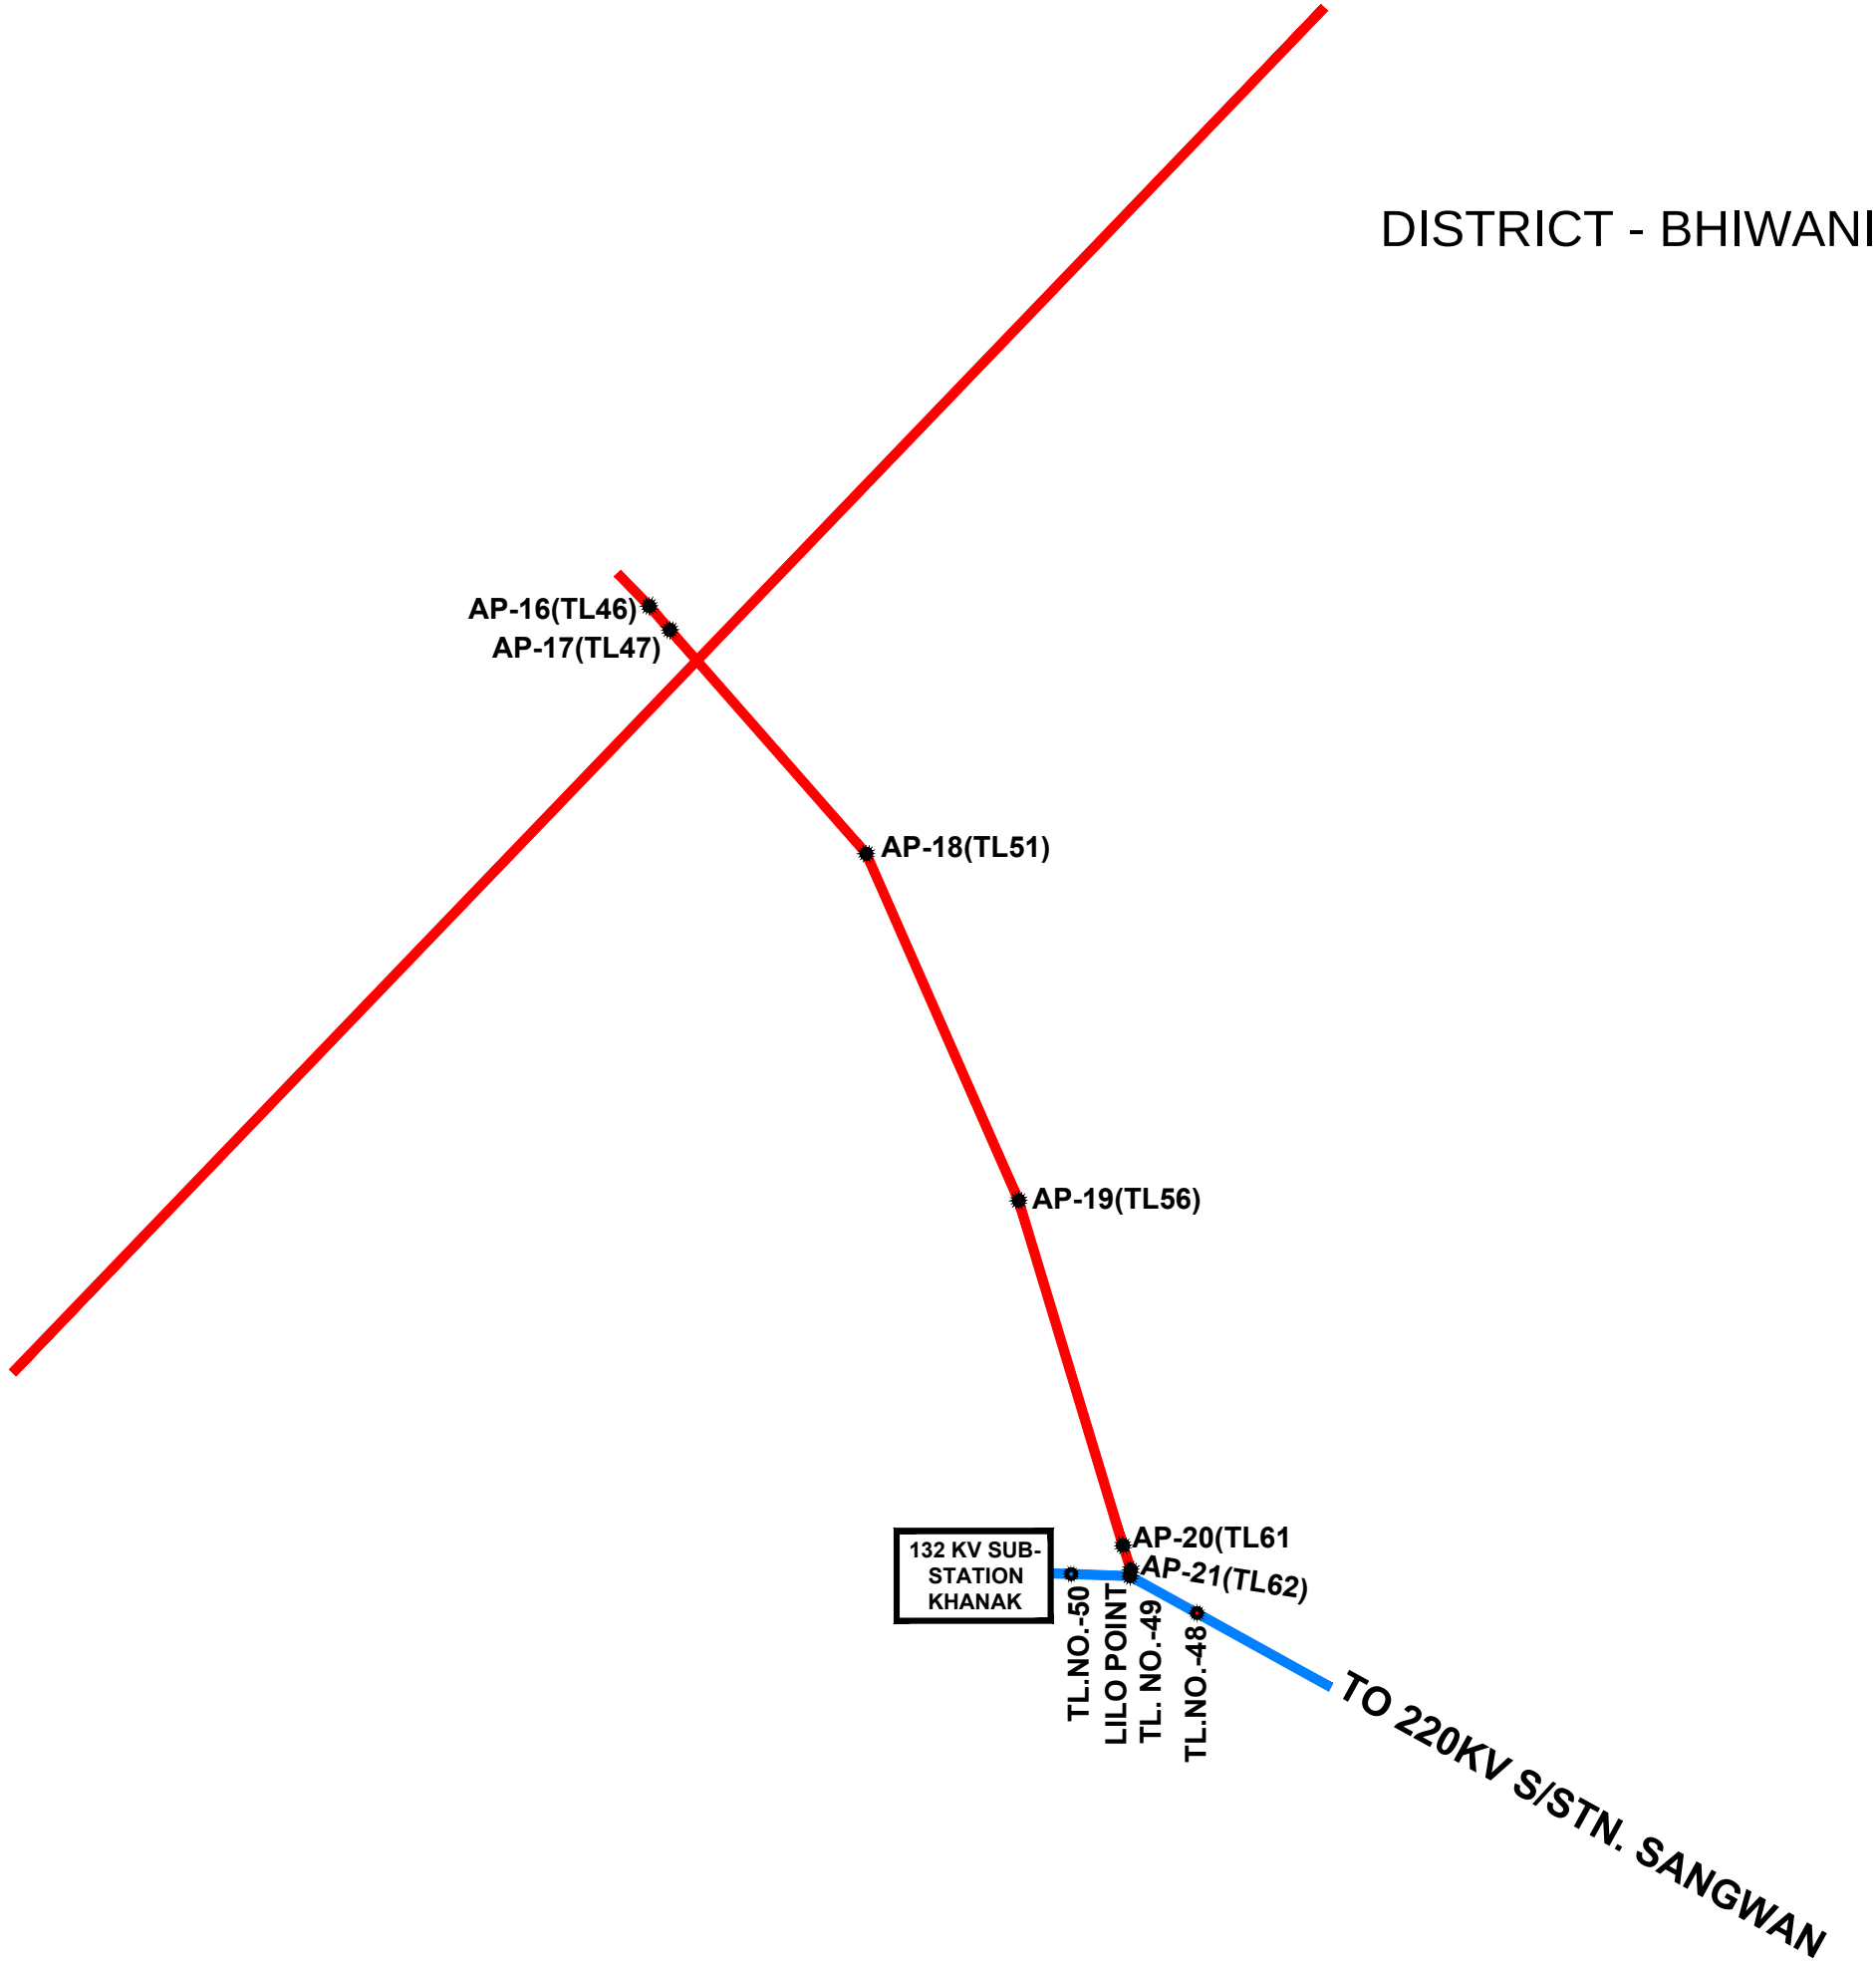

PROJECT	132KV S/C LINE ON D/C TOWER WITH 0.4SQ. INCH ACSR CNDUCTOR FROM 132KV S/STN. BHOJRAJ TO 132KV S/STN. ARYANAGAR & LILO OF CKT-1 OF 132KV D/C LINE FROM 220KV SANGWAN TO 132KV S/STN. KHANAK AT 132KV S/STN. BHOJRAJ
CLIENT	HARYANA VIDYUT PARSARAN NIGAM LTD.
SURVEY BY	M/S ION EHV LLP
TITLE	ROUTE MAP