
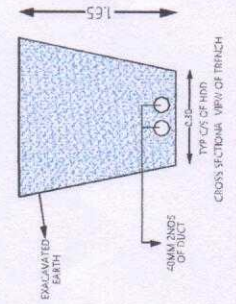


**PROPOSED SLD FOR AIRTEL OFC
DEVISARAI MORE TO SATHOPUR SCHOOL
TOTAL PROPOSED OFC LENGTH:-0.60KM**

LEGEND:

	KILOMETER STONE
	CULVERT
	BRIDGE
	RAILWAY CROSSING
	ROAD OVER RLY BRIDGE
	ROAD UNDER RLY BRIDGE
	PETROL BUNK
	ELECTRIC TRANSFORMER
	BUS STAND/STOP
	POLICE STATIONS
	SPLICE CHAMBER
	PULL THROUGH CHAMBER
	ROUTE MARKER
	PCC
	AIRTEL OFC
	EXISTING OFC
	MANHOLE/HANDHOLE
	ELECTRICAL POLE
	GI PIPE
	DWC PIPE
	ERM ELECTRONIC MARKER
	COUPLER
	TOWER

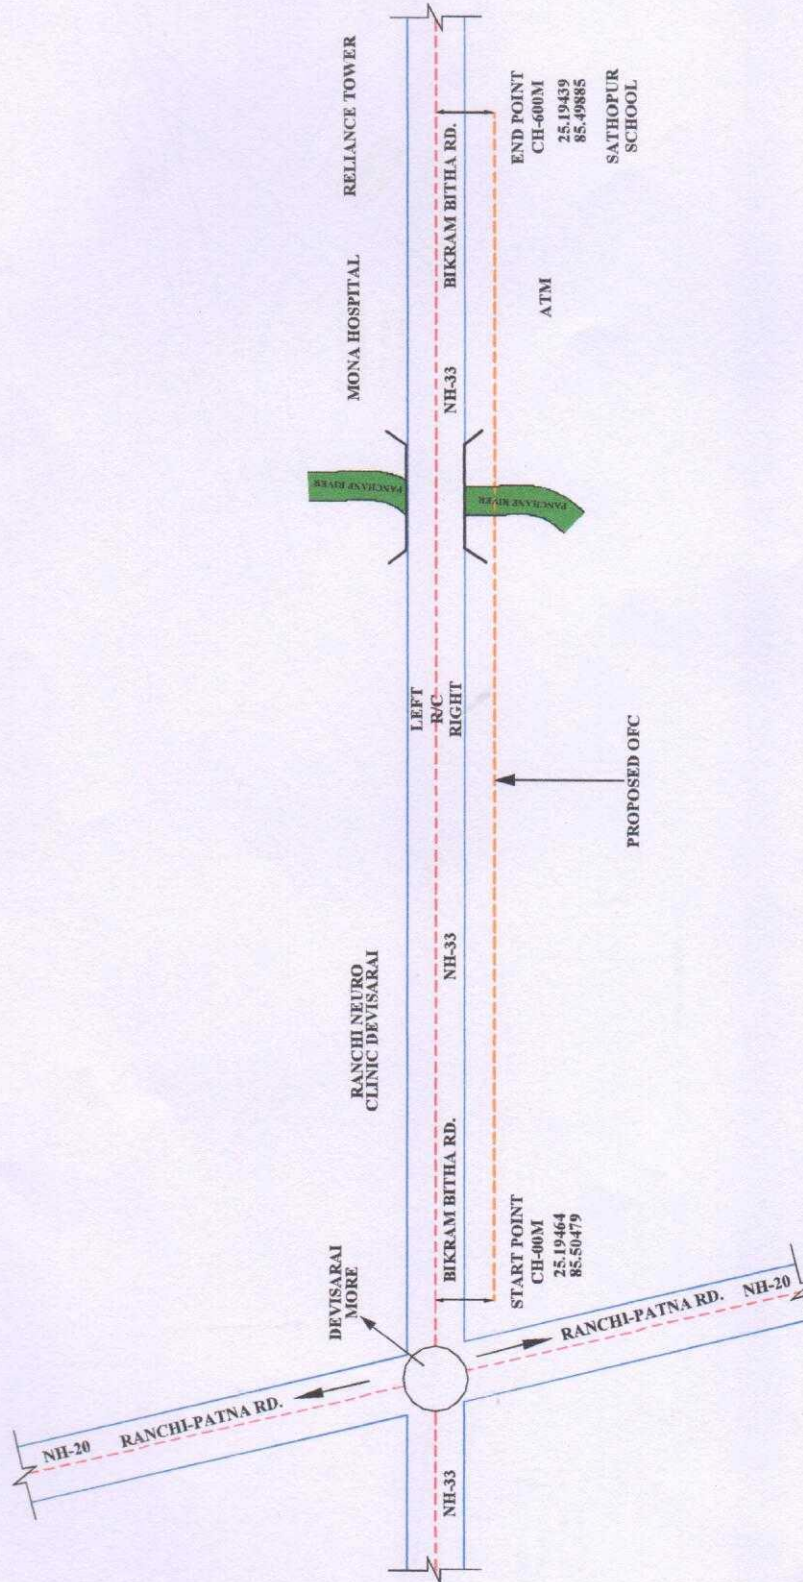



PROJECT: FIBER FACTORY



SCALE 2:1	REV No.
DATE	

PROPOSED SLD FOR AIRTEL OFC **BANK COLONY MORE TO KARGIL CHOWK** **TOTAL PROPOSED OFC LENGTH:-0.9KM**

LEGEND:	
	KILOMETER STONE
	CULVERT
	BRIDGE
	RAILWAY CROSSING
	ROAD OVER RLY BRIDGE
	ROAD UNDER RLY BRIDGE
	PETROL BUNK
	ELECTRIC TRANSFORMER
	BUS STAND/STOP
	POLICE STATIONS
	SPLICE CHAMBER
	PULL THROUGH CHAMBER
	ROUTE MARKER
	PCC
	AIRTEL OFC
	EXISTING OFC
	MANHOLE/HANDHOLE
	ELECTRICAL POLE
	GI PIPE
	DWC PIPE
	EM ELECTRONIC MARKER
	COUPLER
	TOWER

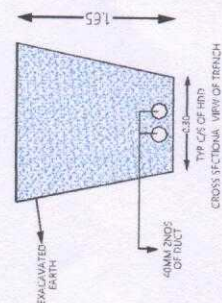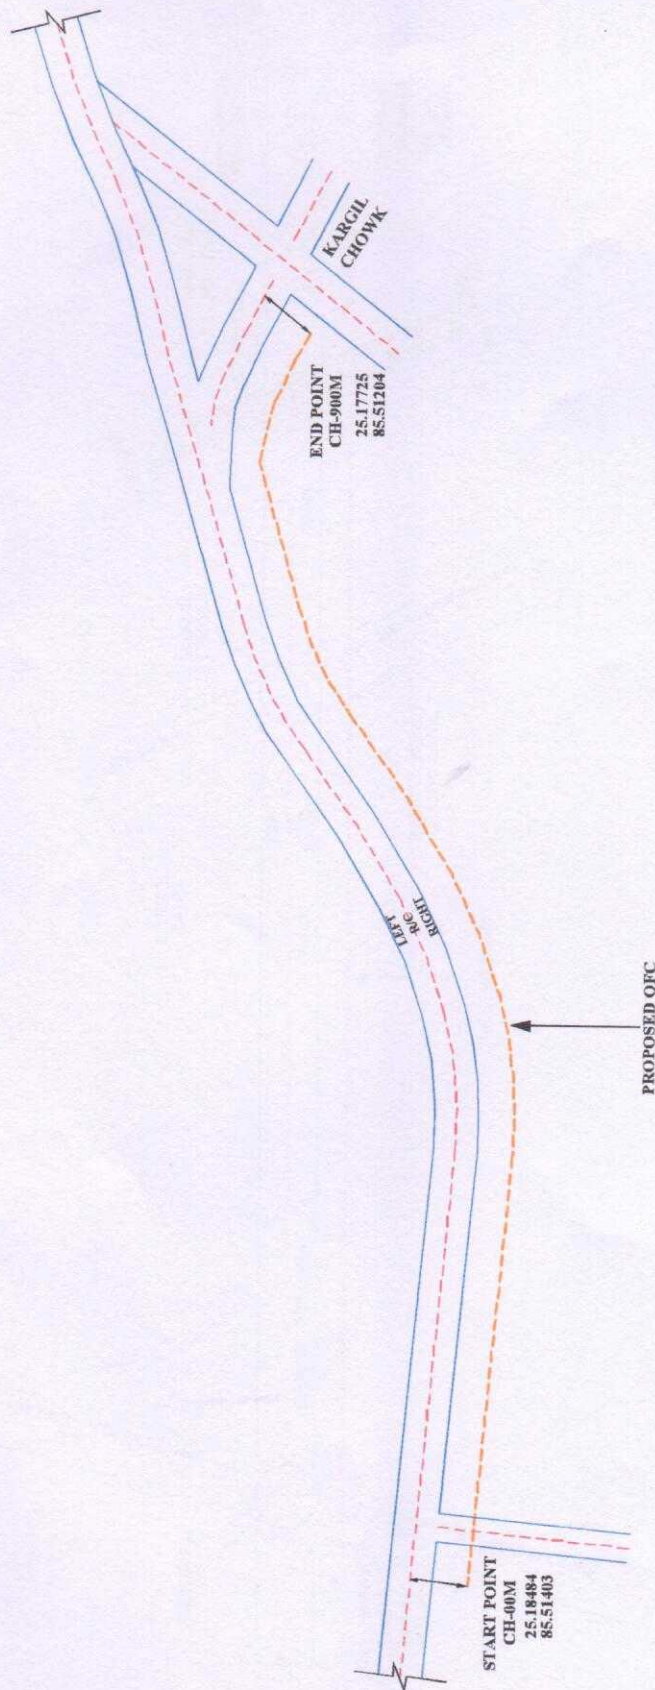

PROJECT: FIBER FACTORY



	SP Network
	airtel
SCALE 2:1	
DATE	REV. NO.



PROPOSED SLD FOR AIRTEL OFC **DEVISARAI MORE TO BIJWANPAR NEW BY PASS RD.** **TOTAL PROPOSED OFC LENGTH:-4.30KM**

LEGEND:

	KILOMETER STONE
	CULVERT
	BRIDGE
	RAILWAY CROSSING
	ROAD OVER RLY BRIDGE
	ROAD UNDER RLY BRIDGE
	PETROL BUNK
	ELECTRIC TRANSFORMER
	BUS STAND/STOP
	POLICE STATIONS
	SPLICE CHAMBER
	PULL THROUGH CHAMBER
	ROUTE MARKER
	PCC
	AIRTEL OFC
	EXISTING OFC
	MANHOLE/HANDHOLE
	ELECTRICAL POLE
	GI PIPE
	DWC PIPE
	SRM
	ELECTRONIC MARKER
	COUPLER
	TOWER

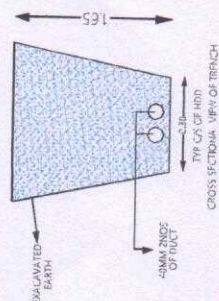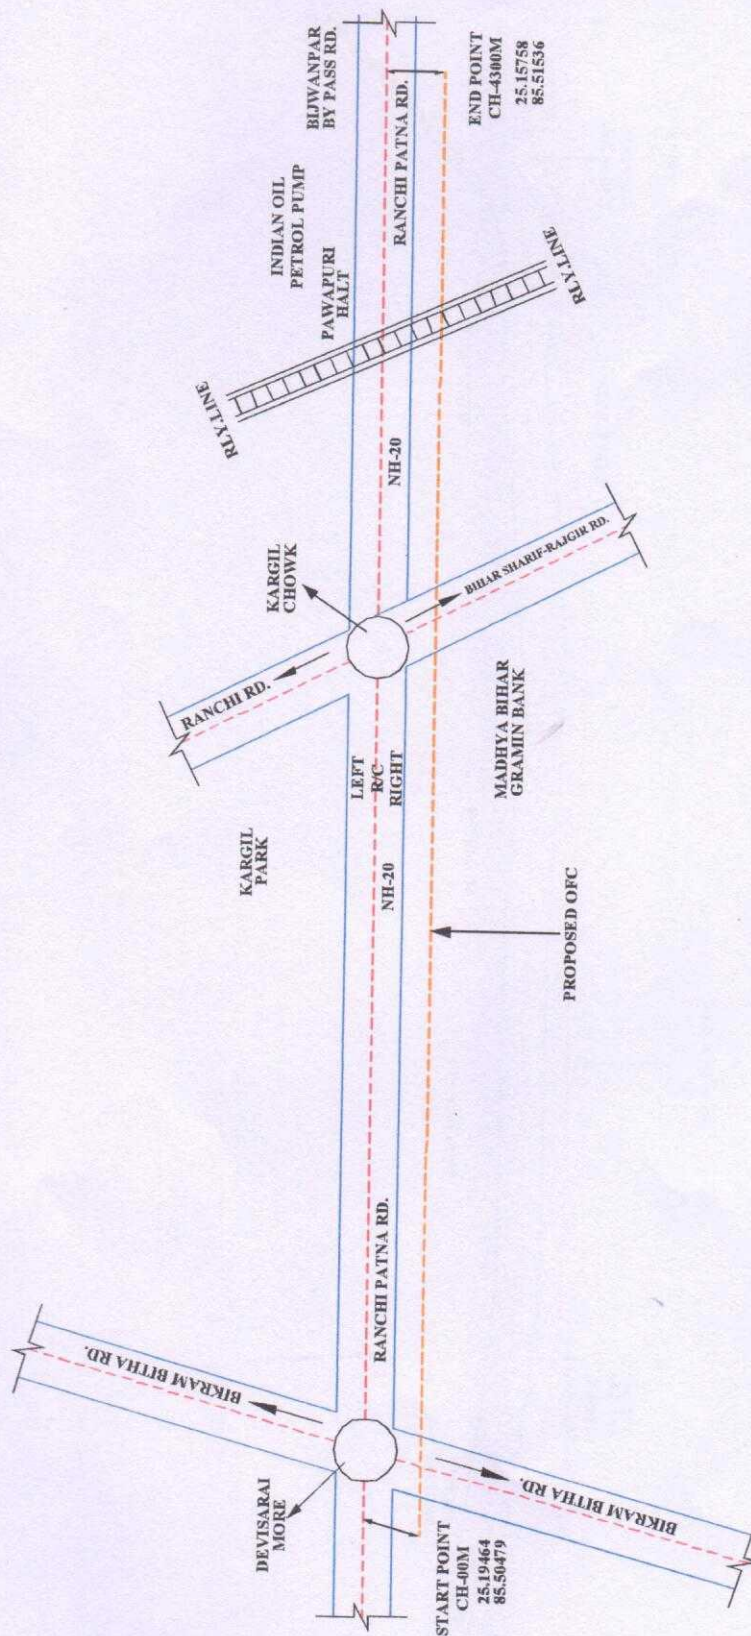

PROJECT: FIBER FACTORY



Network



airtel

SCALE 2:1



DATE REV/NO.



PROPOSED SLD FOR AIRTEL OFC **PICHASA TIRAHA TO AITWARI BAZAR** **TOTAL PROPOSED OFC LENGTH-3.5KM**

PAGE -01/01

LEGEND:	
	KILOMETER STONE
	CULVERT
	BRIDGE
	RAILWAY CROSSING
	ROAD OVER RLY BRIDGE
	ROAD UNDER RLY BRIDGE
	PETROL BUNK
	ELECTRIC TRANSFORMER
	BUS STAND/STOP
	POLICE STATIONS
	SPLICE CHAMBER
	PULL THROUGH CHAMBER
	ROUTE MARKER
	PCC
	AIRTEL OFC
	EXISTING OFC
	MANHOLE/HANDHOLE
	ELECTRICAL POLE
	GI PIPE
	DWC PIPE
	EM ELECTRONIC MARKER
	COUPLER
	TOWER

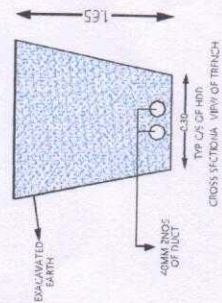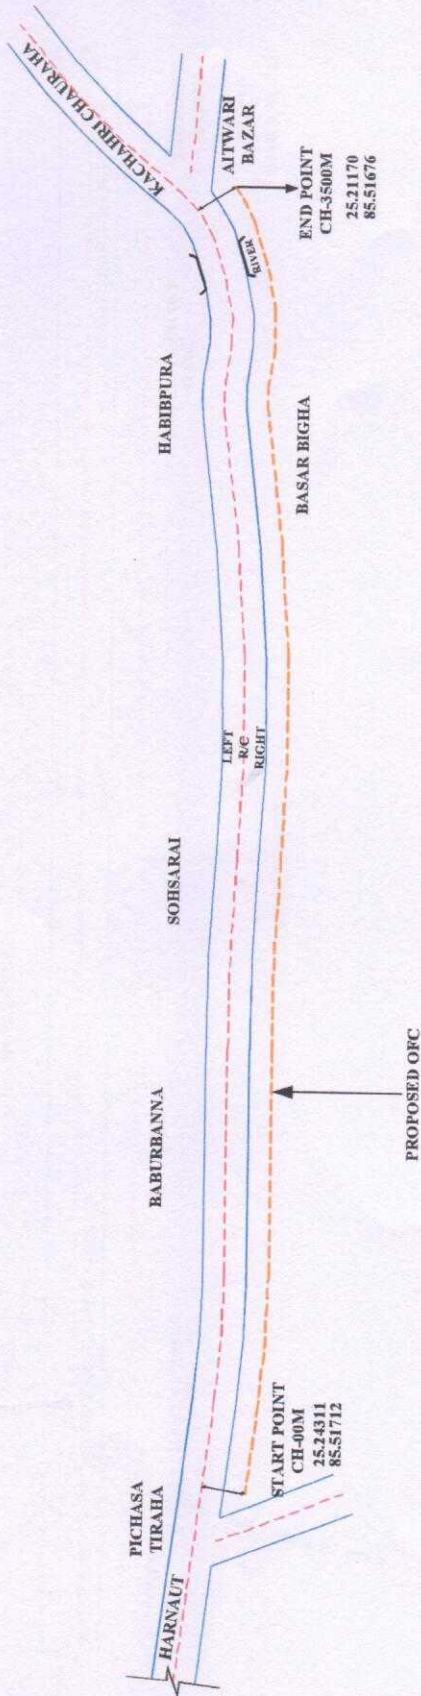

PROJECT: FIBER FACTORY





SCALE 2:1
DATE REVING.



PROPOSED SLD FOR AIRTEL OFC KARGIL CHOWK TO KOSUK PULL TOTAL PROPOSED OFC LENGTH:-1.20KM

PAGE-01/01

LEGEND:	
	KILOMETER STONE
	CULVERT
	BRIDGE
	RAILWAY CROSSING
	ROAD OVER RLY BRIDGE
	ROAD UNDER RLY BRIDGE
	PETROL BUNK
	ELECTRIC TRANSFORMER
	BUS STAND/STOP
	POLICE STATIONS
	SPLICE CHAMBER
	PULL THROUGH CHAMBER
	ROUTE MARKER
	PCC
	AIRTEL OFC
	EXISTING OFC
	MANHOLE/HANDHOLE
	ELECTRICAL POLE
	GI PIPE
	DWC PIPE
	ERM ELECTRONIC MARKER
	COUPLER
	TOWER

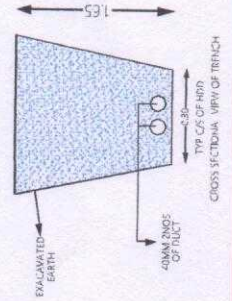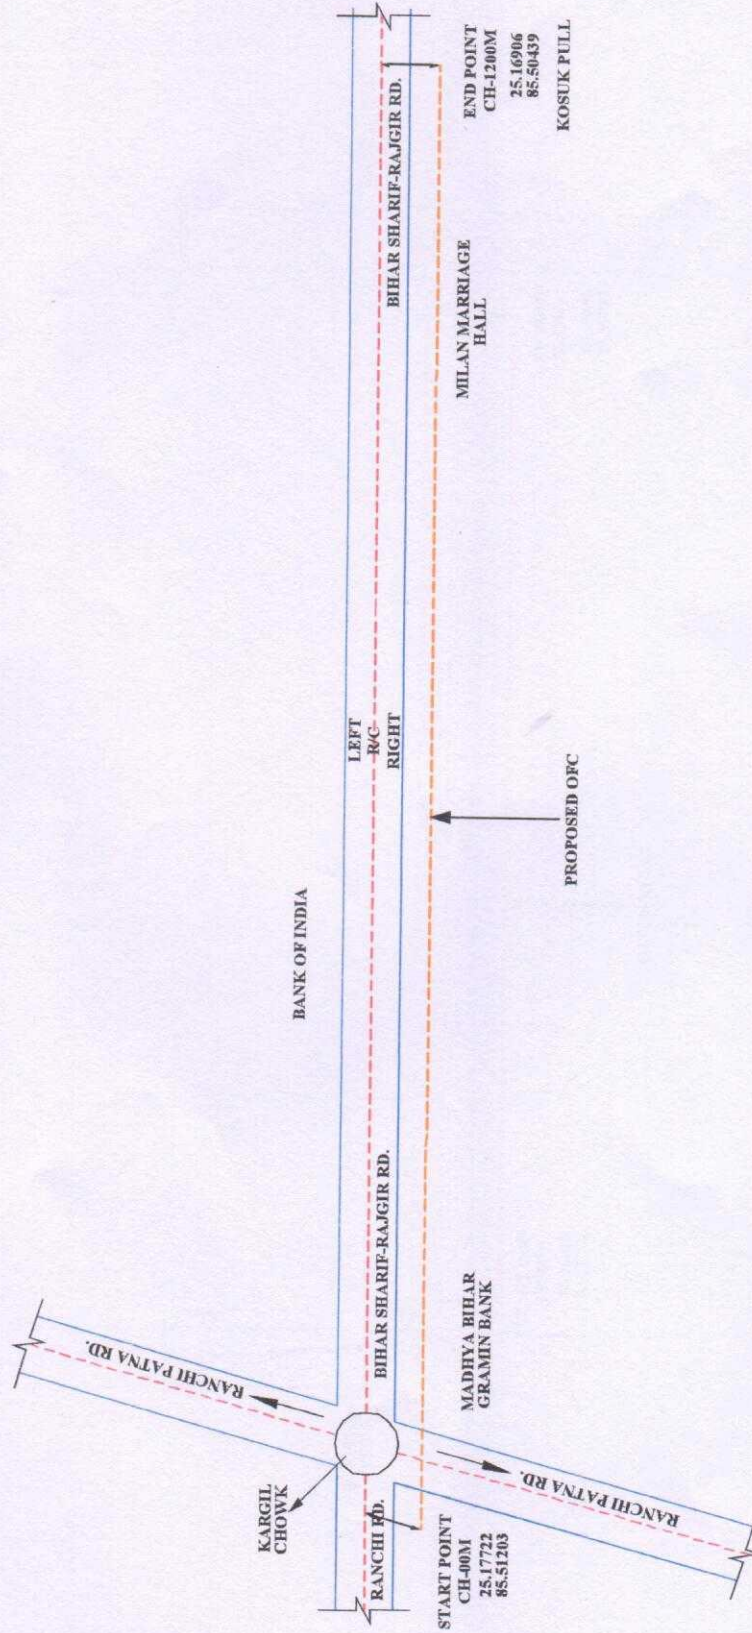

PROJECT: FIBER FACTORY





SCALE 2:1
DATE REV. NO.



PROPOSED SLD FOR AIRTEL OFC **HOSPITAL CHOWK TO BHARAOPAR CHOWK** **TOTAL PROPOSED OFC LENGTH:-1.1KM**

LEGEND:	
	KILOMETER STONE
	CULVERT
	BRIDGE
	RAILWAY CROSSING
	ROAD OVER RLY BRIDGE
	ROAD UNDER RLY BRIDGE
	PETROL BUNK
	ELECTRIC TRANSFORMER
	BUS STAND/STOP
	POLICE STATIONS
	SPLICE CHAMBER
	PULL THROUGH CHAMBER
	ROUTE MARKER
	PCC
	AIRTEL OFC
	EXISTING OFC
	MANHOLE/HAND-HOLE
	ELECTRICAL POLE
	GI PIPE
	DWC PIPE
	ERM ELECTRONIC MARKER
	COUPLER
	TOWER

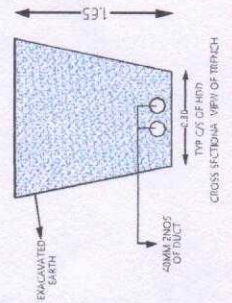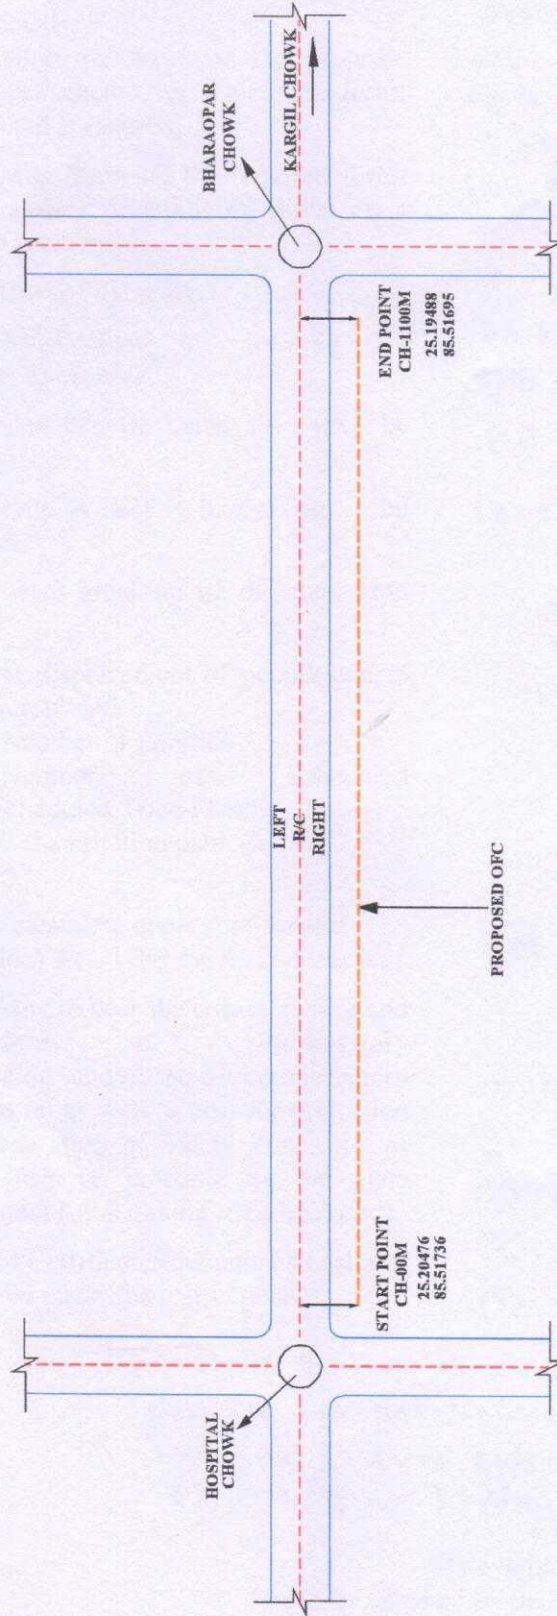

PROJECT: FIBER FACTORY

SP Network

airtel

SCALE 2:1

DATE

REVNO

