


PROPOSED 33/132 KV SUB STATION BARSHANI IN DISTT. KULLU

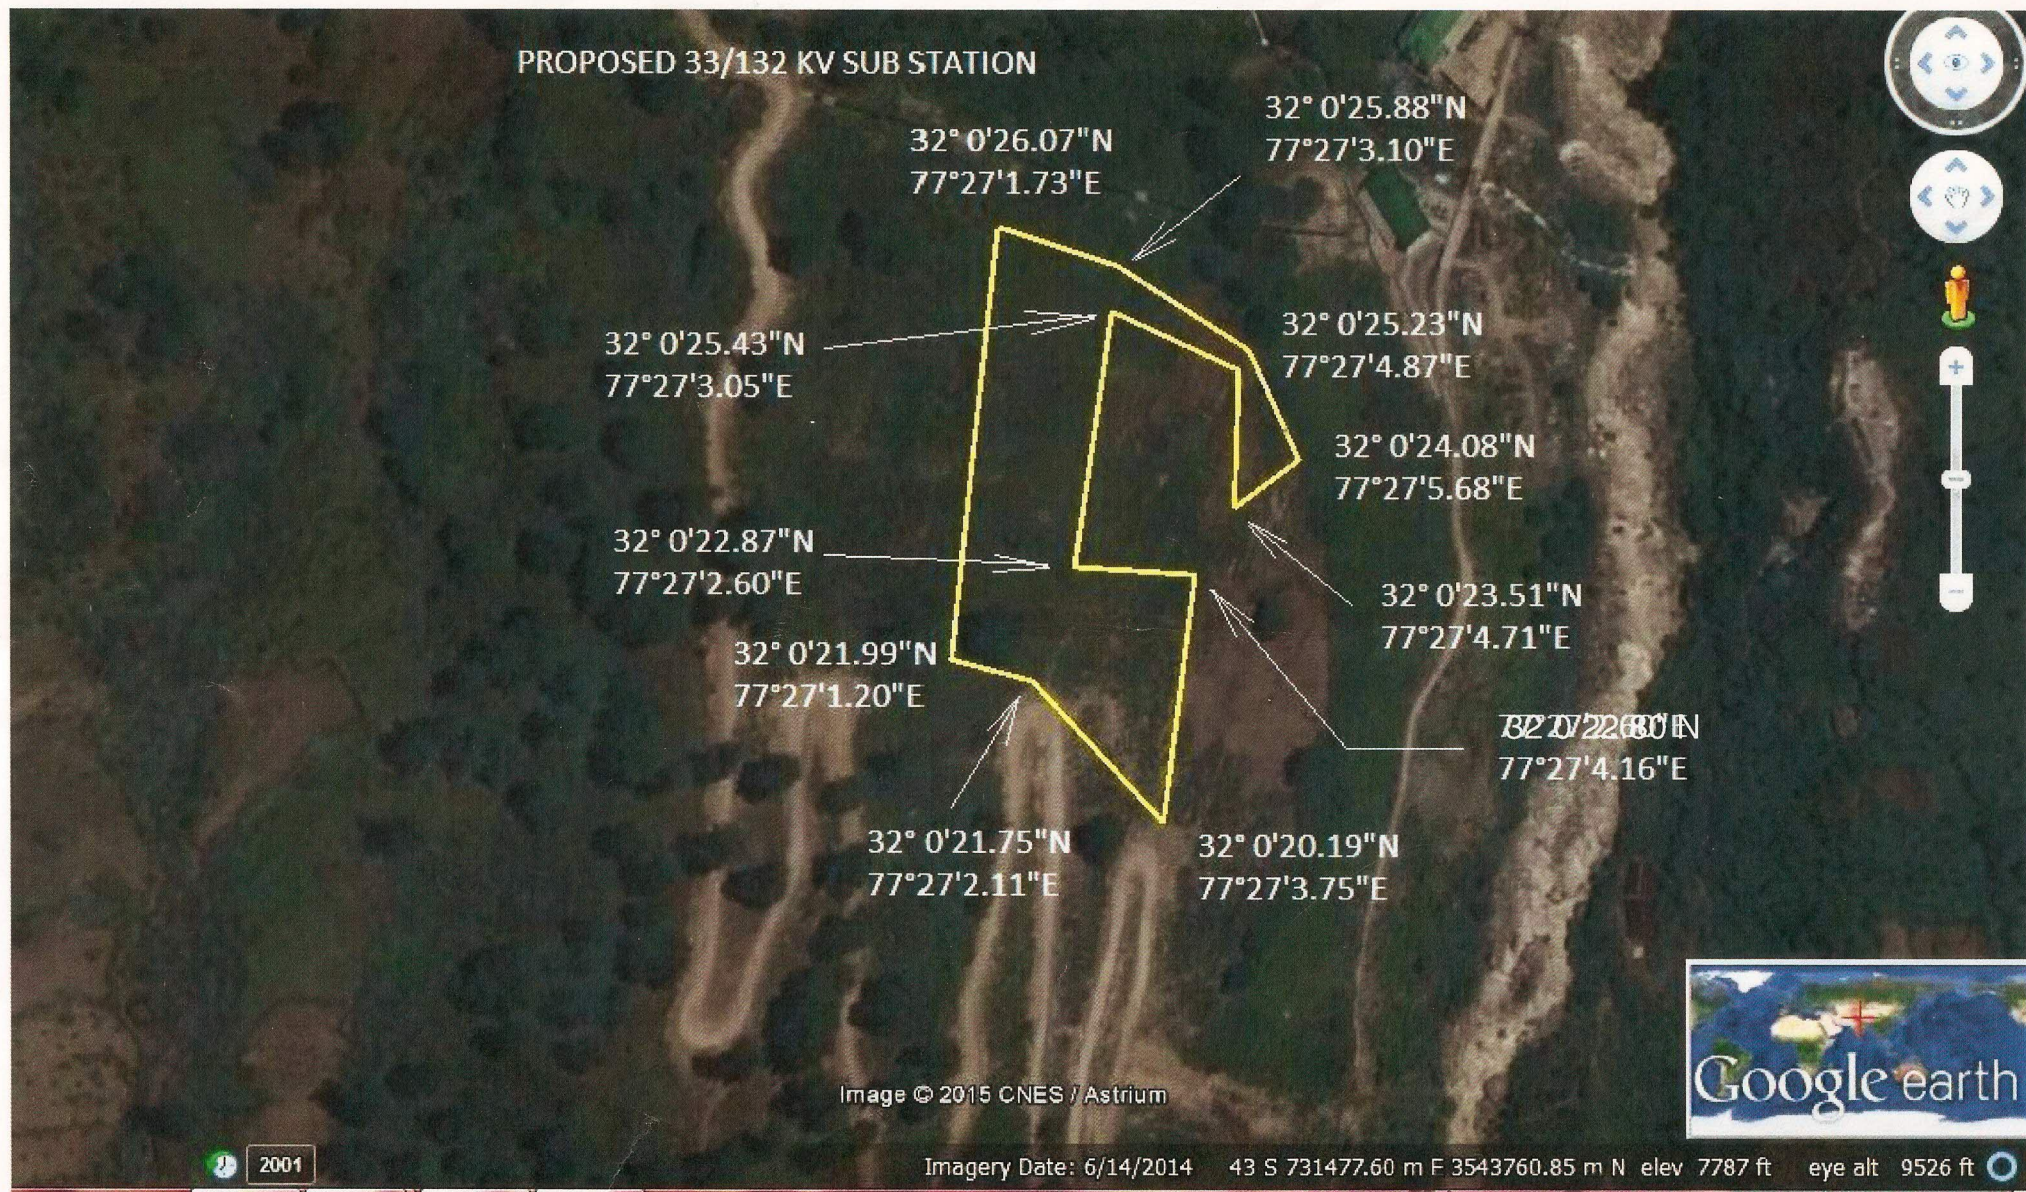

Barshani
Sr. Manager (Projects)
H.P. TCL Division Sarabah,
Bhunter Distt Kullu (H.P.)-175125