


Layout Plan of Prop. 600mm i/d RCC Pipe Line from Baba Bhuman Saha Chowk to New Housing Board . Colony at Barnala Road.

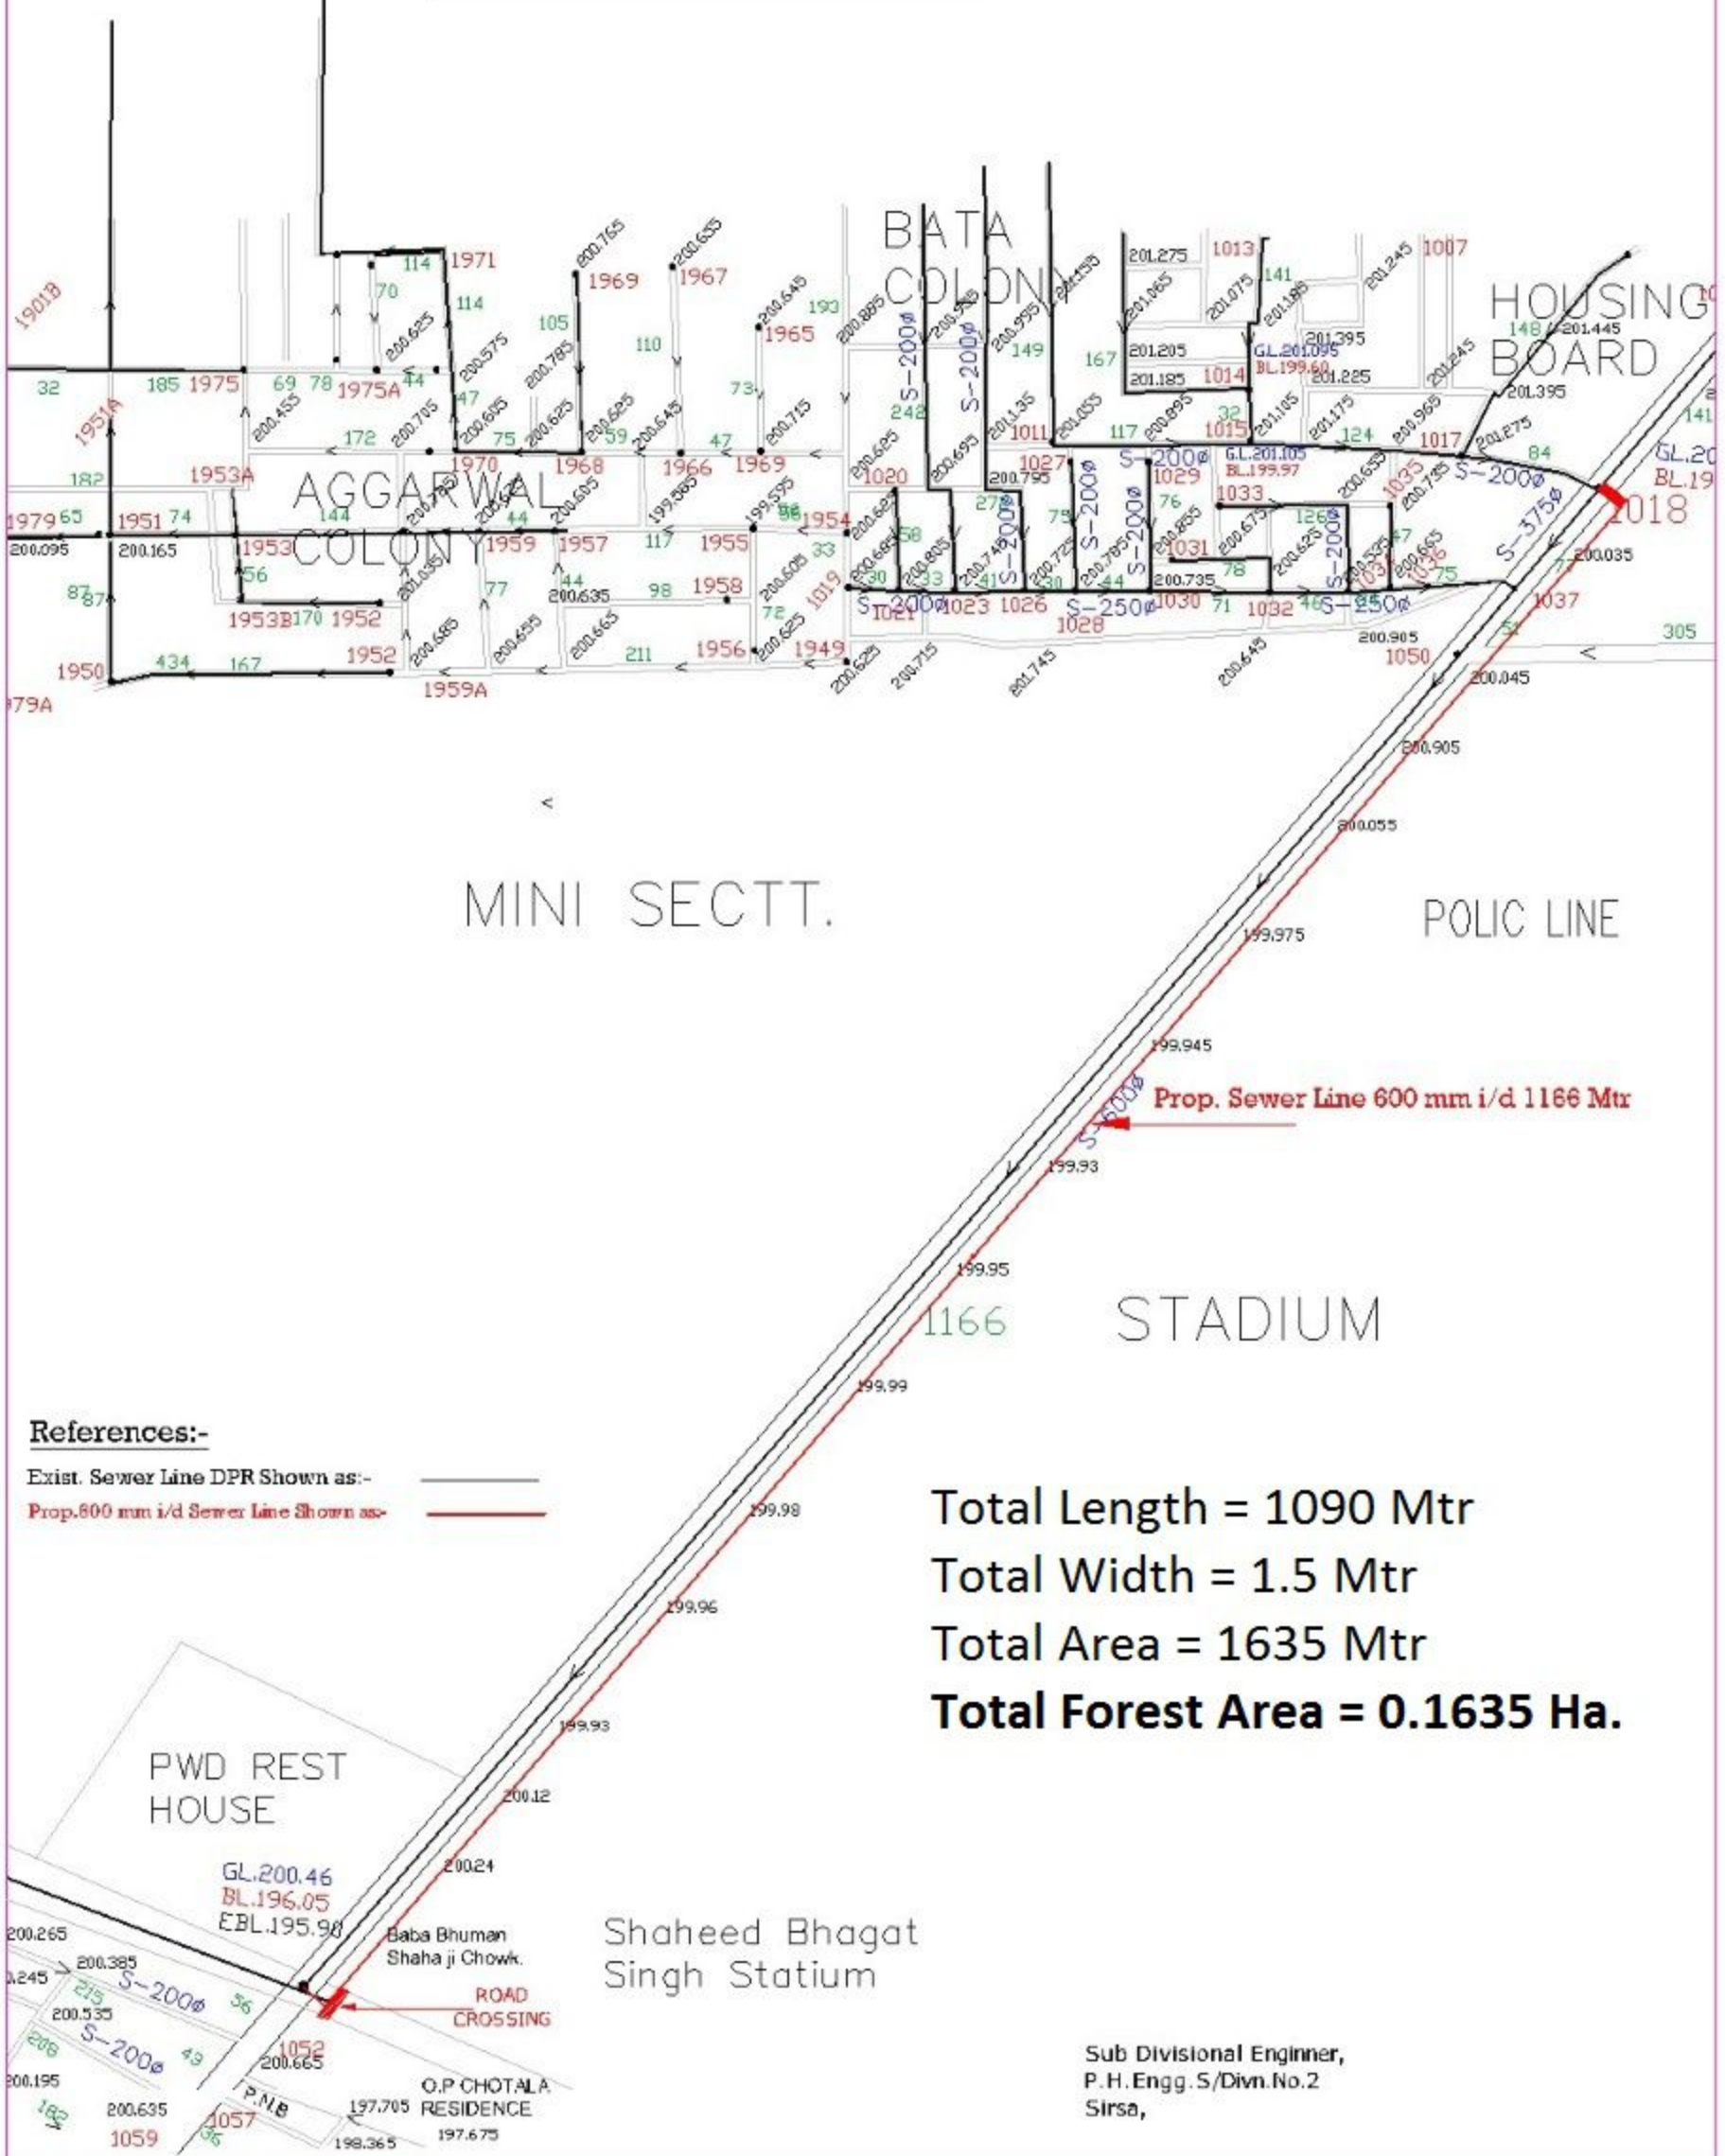

References:-

Exist. Sewer Line DPR Shown as:-
 Prop. 600 mm i/d Sewer Line Shown as:-

Total Length = 1090 Mtr
Total Width = 1.5 Mtr
Total Area = 1635 Mtr
Total Forest Area = 0.1635 Ha.

Sub Divisional Engineer,
 P.H. Engg. S/Divn.No.2
 Sirsa,