


LINEAR PLAN OF HILL ROAD FROM MOHINDERGARH SATNALI LOHARU ROAD TO BABA RAMPHAL DASS TEMPLE IN MOHINDERGARH DISTRICT

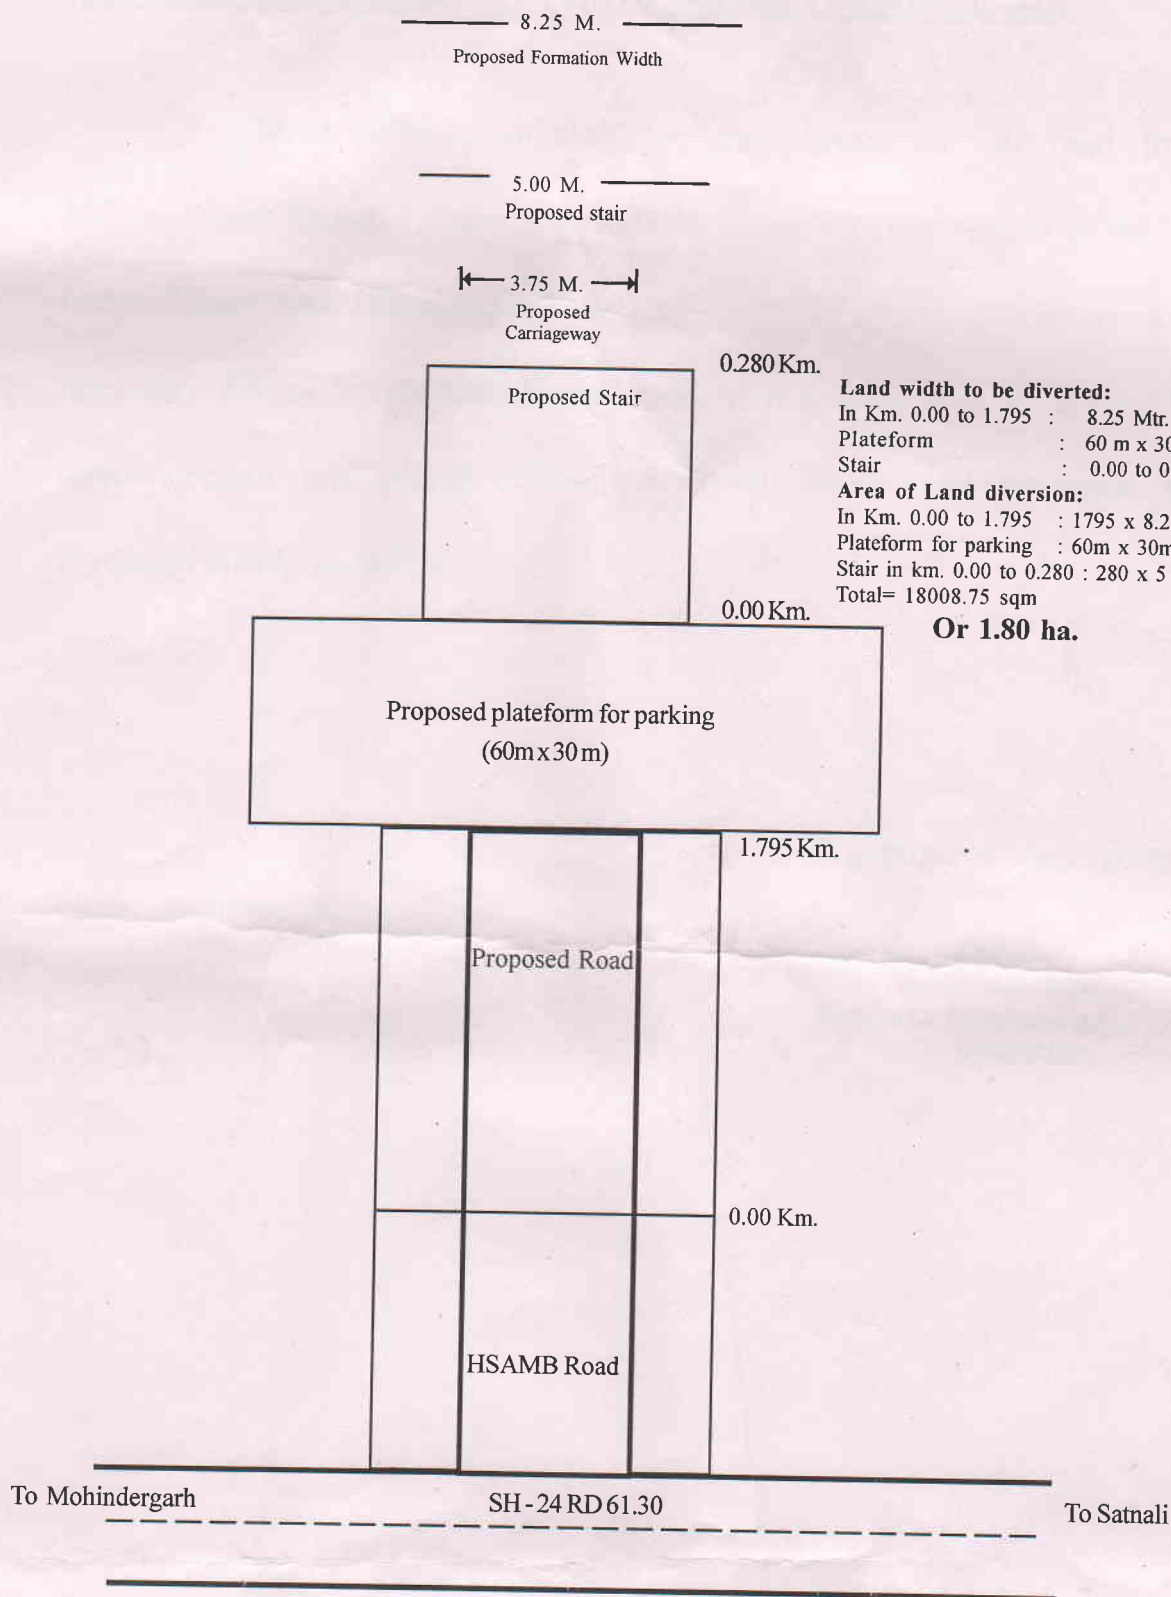

Sub Divisional Engineer

Executive Engineer,
Provl. Divn. PWD B&R Br.,
Narnaul.