


LAYOUT PLAN FOR TRANSMISSION LINE

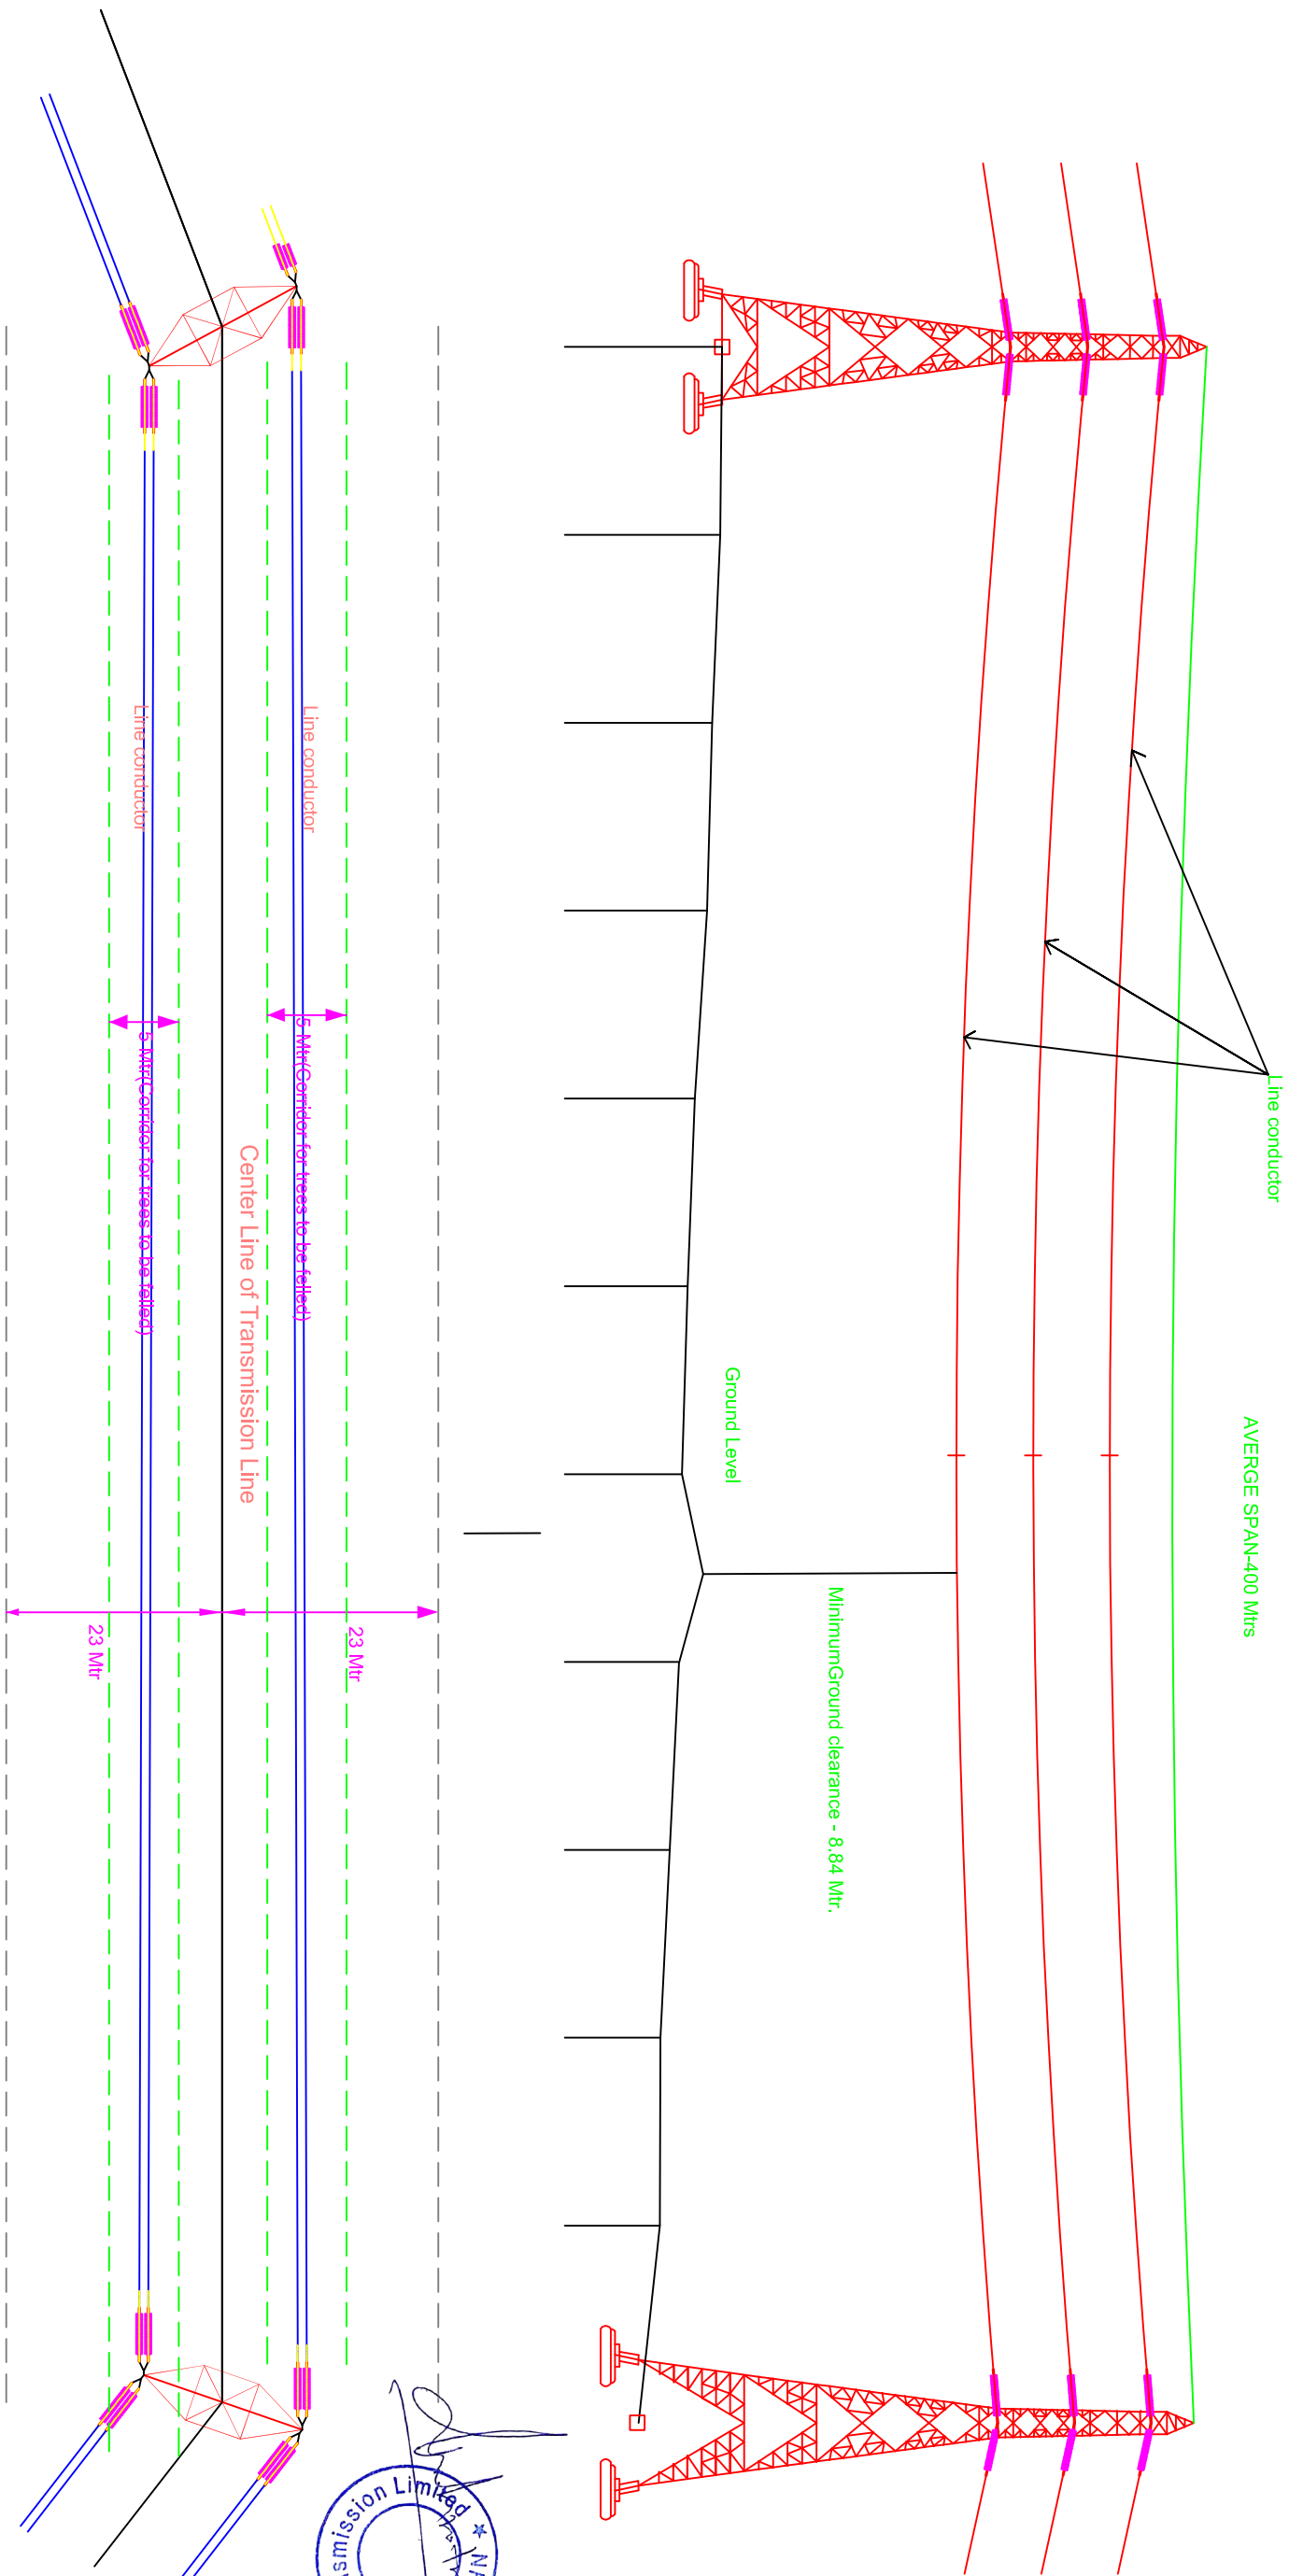

[Signature]
NRS XXXVI Transmission Limited