


Bf

Proposed:
Topography
Existing C
road c
Partic
PARTICU
PAINTED ROAD
SUB WAY
FENCING
NALA
PERMANENT S
CULVERT
ELECTRIC PO
CENTER LINE
TREE
HAND PUMP
BOUNDARY VA
TRANSFORMER
K.P. STONE
MAIN HT. F

# PETROL PUMP

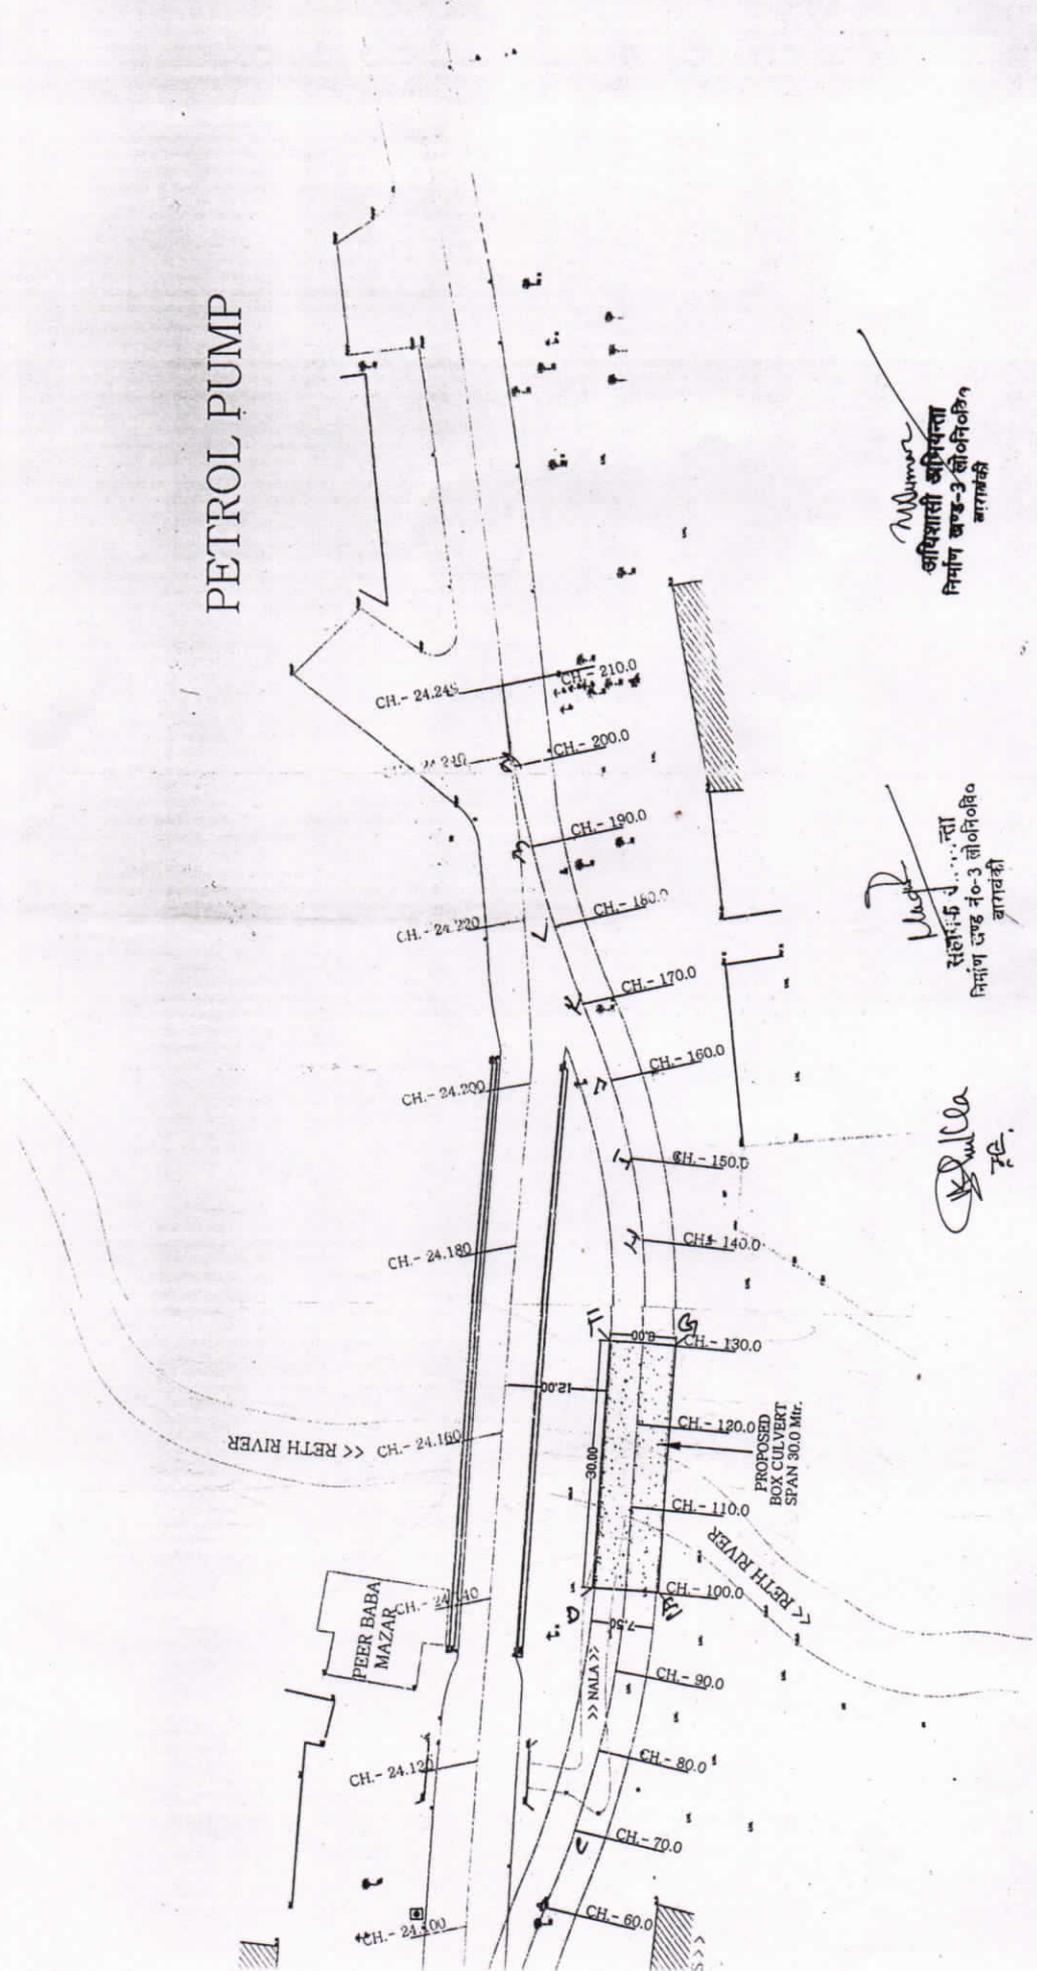

M. Juman  
 कृषिशास्त्री अभियंता  
 निर्माण खण्ड-3 लोनिठोरि  
 बाराबंकी

M. J.  
 सहायक अभियंता  
 निर्माण खण्ड नं-3 लोनिठोरि  
 बाराबंकी

M. J.  
 सहायक अभियंता  
 निर्माण खण्ड नं-3 लोनिठोरि  
 बाराबंकी

<< RETH RIVER >>

PROPOSED BOX CULVERT SPAN 30.0 Mtr.

PEER BABA MAZAR

<< RETH RIVER >>

>> NALA >>