


APPROCH ROAD AREA

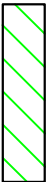


NON FOREST AREA = 10425SQ.MT. OR 1.0425 HAC

- 1. AREA = A+A' =(6.00 X 9.79) = 117.48sq.mt.
- 2. AREA =2xB+B'= 4(1/2X 1.50x 1.50-2/3X2.09X0.43)
= 4(1.125-0.599) = 2.10 sq.mt.

TOTAL AREA = 117.48+2.10 =119.58 Sq.Mt.
=0.0119Hac.


APPLICANT SITE
KHASRA NO.
282//6/2,7/2,
14/1,14/2,15/1,
15/2, 283//11/1

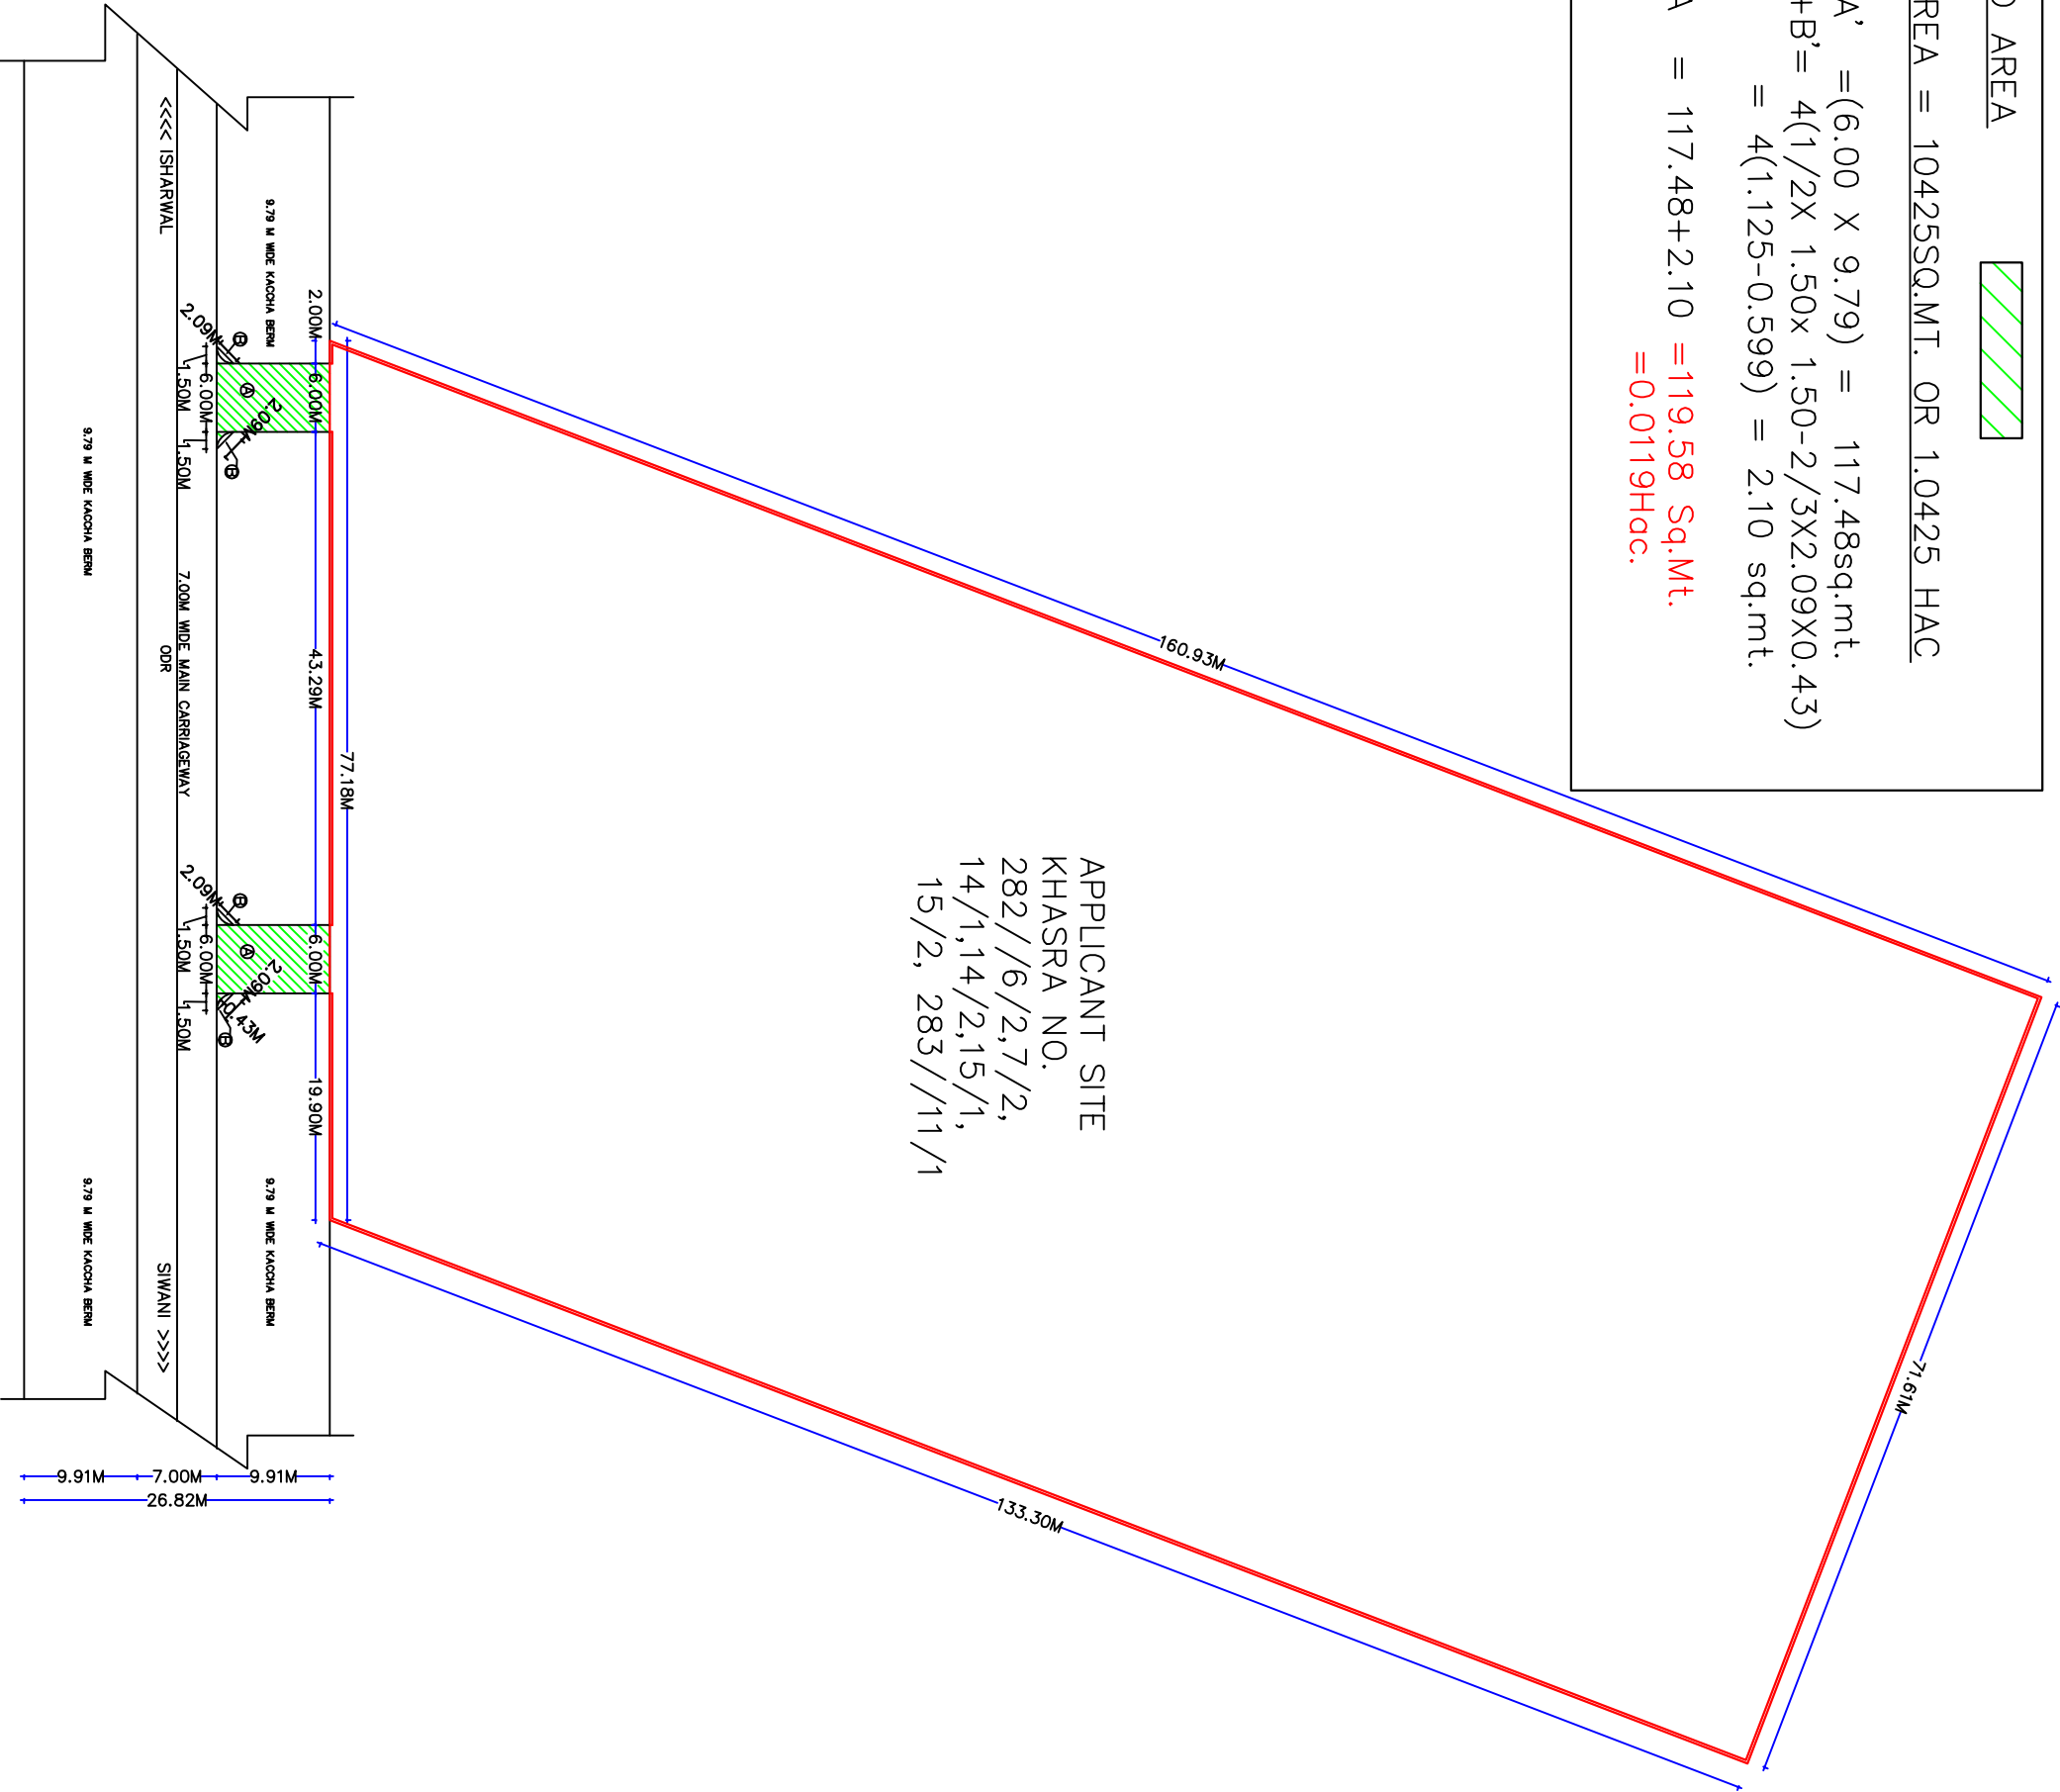

LAYOUT PLAN
SCALE:- NTS

PROJECT:-
FOREST AREACALCULATION OF
KALYANI HAR CHARITABLE TURST
OF SH. SUSHIL KUMAR S/O SH.
CHARANJEET, BEARING KHASRA
NO.282//6/2, 7/2,14/1,
14/2,15/1,15/2, 283//11/1 ON
SIWANI ROAD NEAR KM STONE
2, SITUATED AT VILLAGE. SIWANI,
TEHSIL SIWANI, DISTT. BHIWANI

NORTH

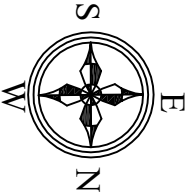

SCALE:- AS SHOWN

APPLICANT

For Kalyani Hari Charitable Trust

Managing Trustee

ARCHITECT

