


CWSS TO THONDAMUTHUR, 6 TPS AND 134 RURAL HABITATIONS IN THONDAMUTHUR UNION IN COIMBATORE DISTRICT

HEAD WORKS AT BHAVANI RIVER

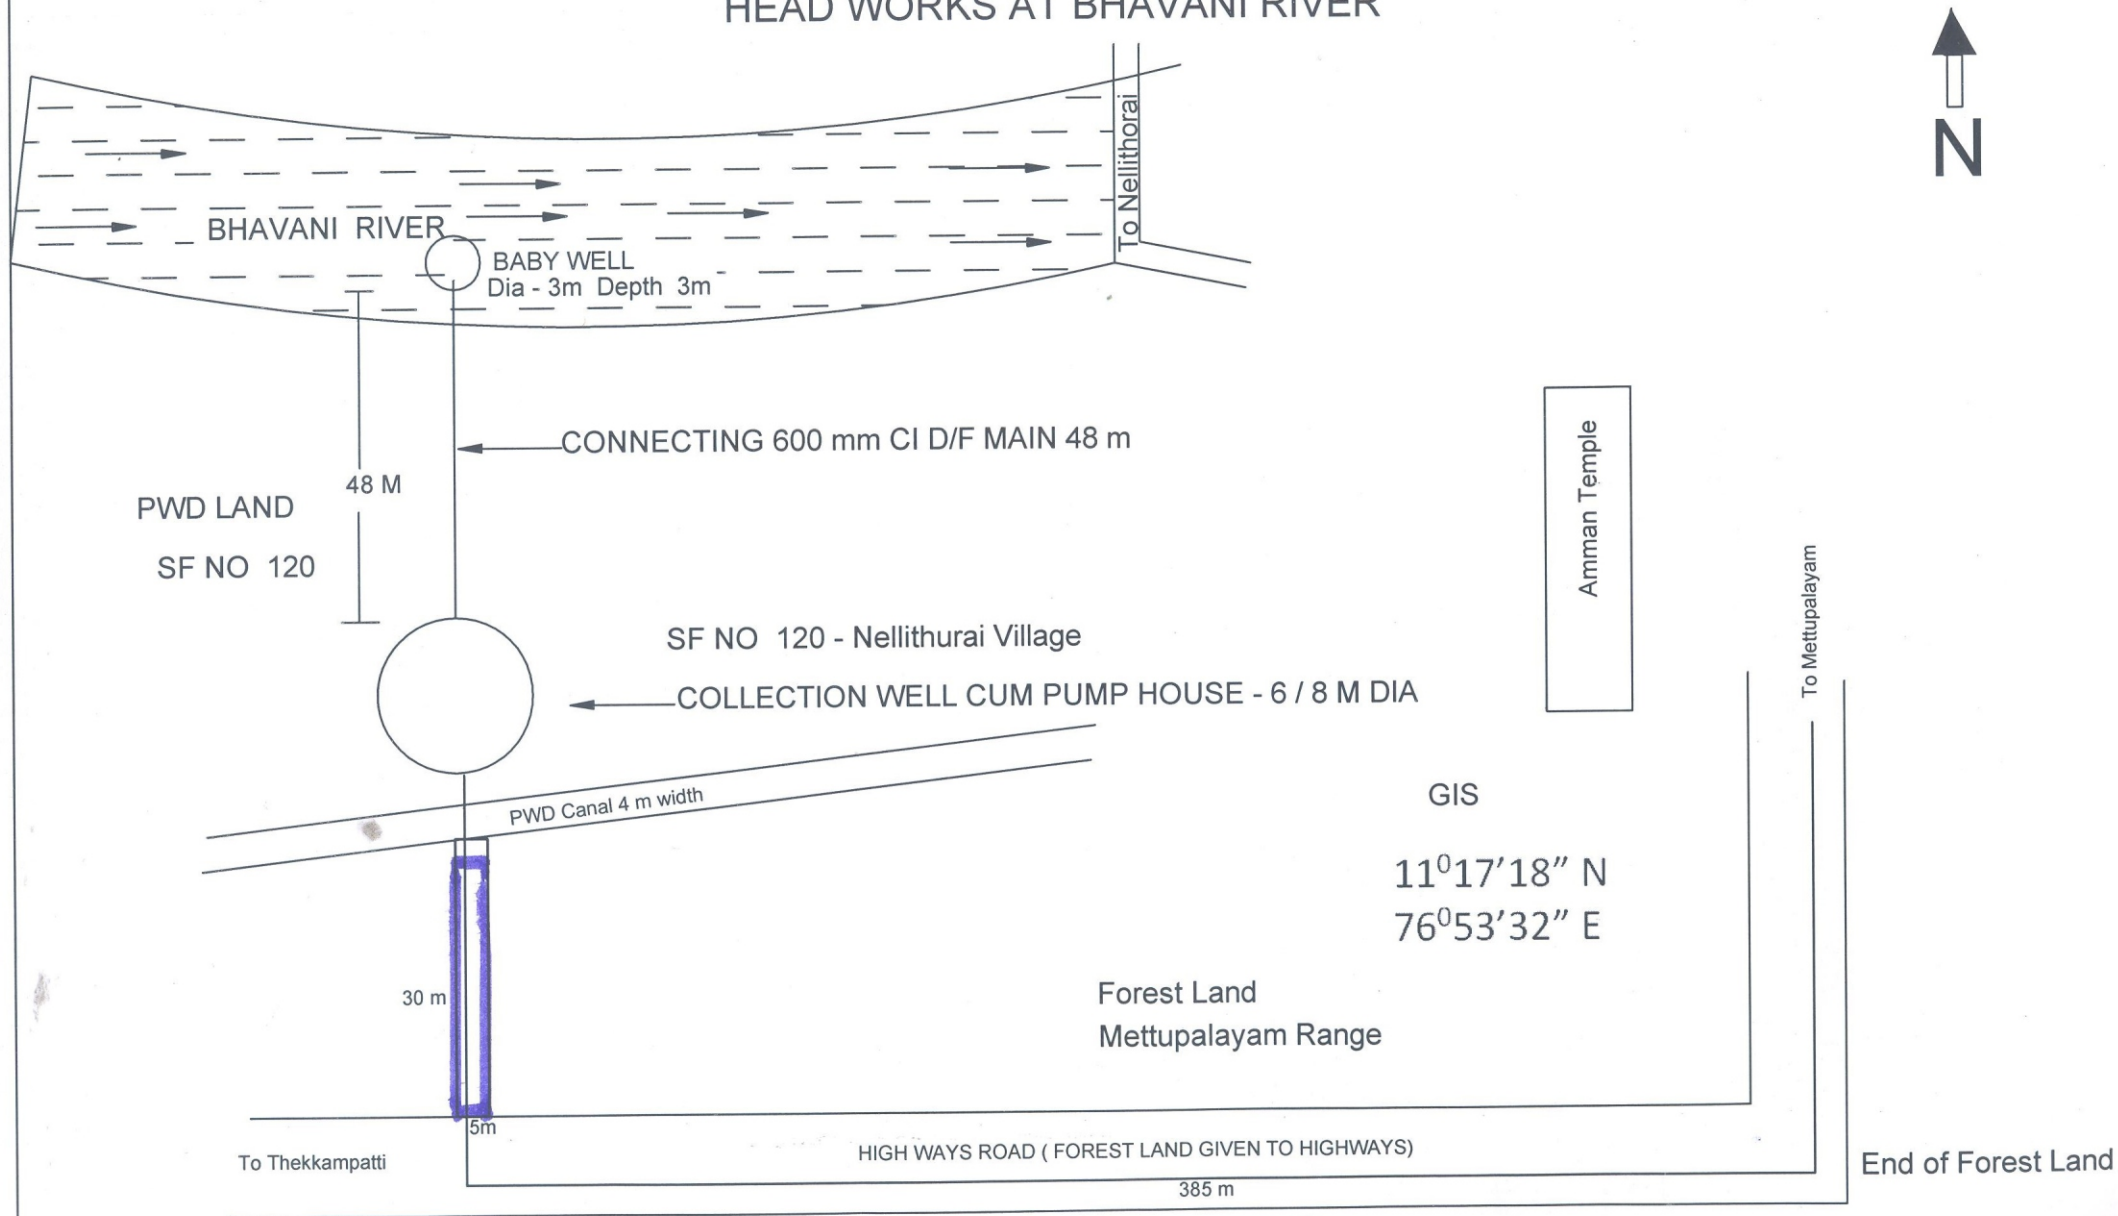

Nellimalai Reserve Forest

P. D. [Signature]
EXECUTIVE ENGINEER
TWAD BOARD
MAJOR PROJECT DIVISION
COIMBATORE.



Forest Land required = 0.015 Hect
Proposed pipe line 500 mm DI