


LINEAR STRIP PLAN


Proposed forest Land to be diverted for Construction of two-Lane with paved shoulders
Bahraich Bypass from KM.92.547 to 99.00 of NH-28C in the state of Uttar Pradesh

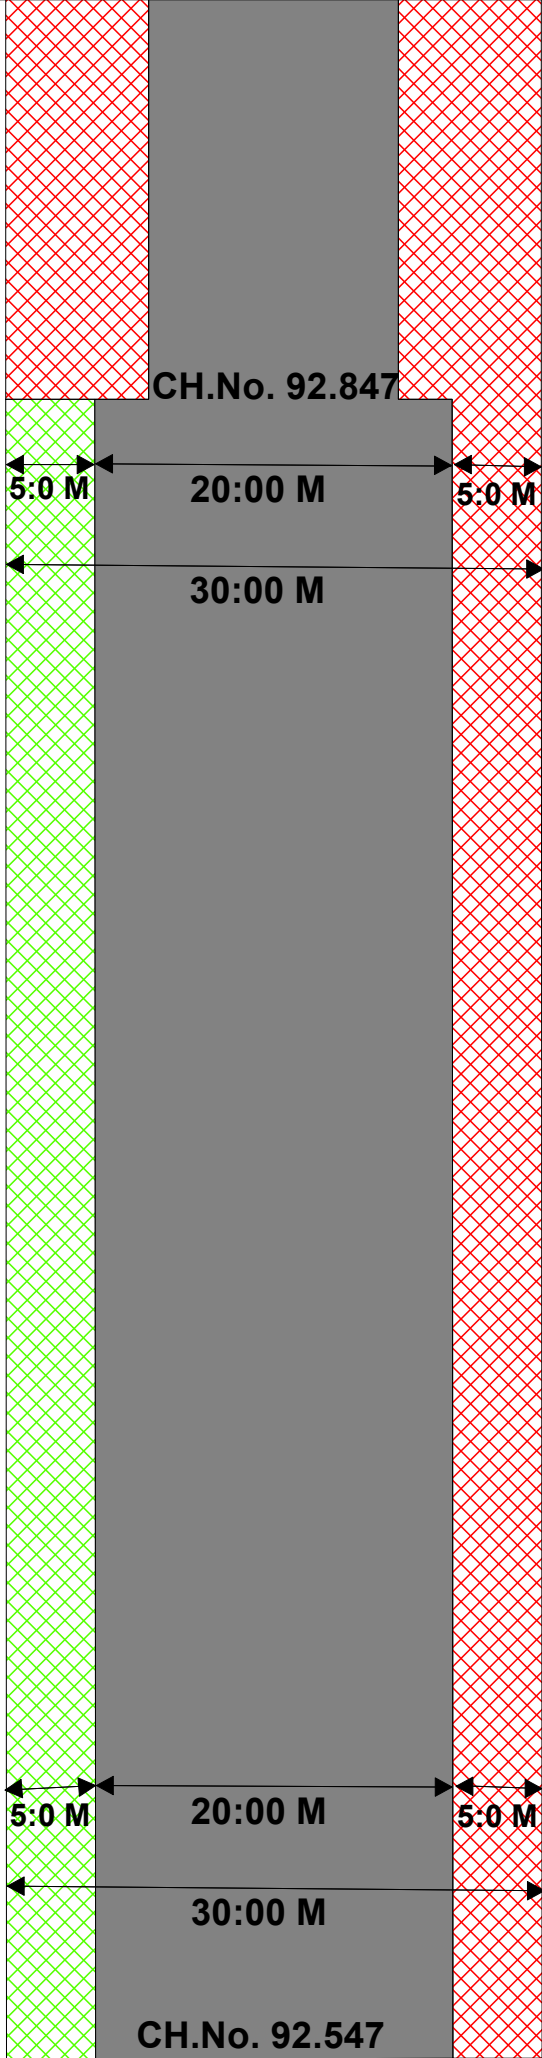

Legend




[Signature]
Executive Engineer
N.H. Div. P.W.D.
Lucknow

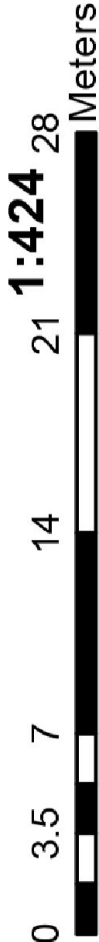


LINEAR STRIP PLAN

Proposed forest Land to be diverted for Construction of two-Lane with paved shoulders
Bahraich Bypass from KM.92.547 to 99.00 of NH-28C in the state of Uttar Pradesh

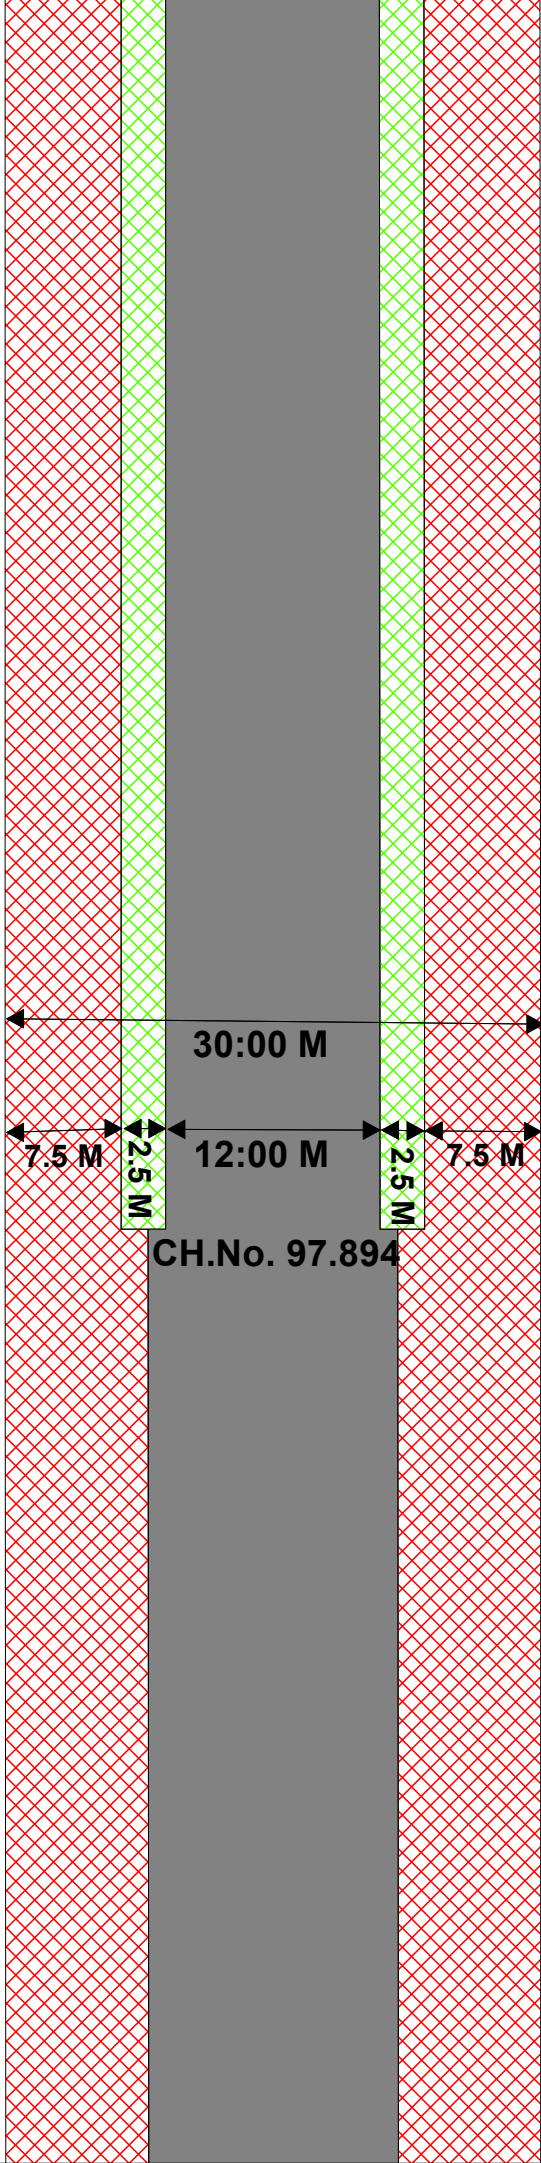


[Signature]
Executive Engineer
N.H. Div. P.W.D.,
Lucknow

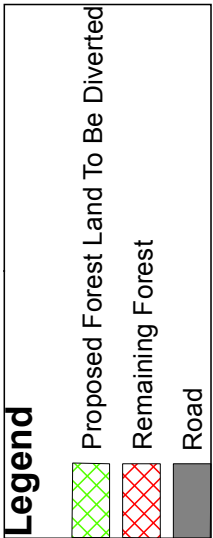

LINEAR STRIP PLAN

Proposed forest Land to be diverted for Construction of two-Lane with paved shoulders
Bahraich Bypass from KM.92.547 to 99.00 of NH-28C in the state of Uttar Pradesh

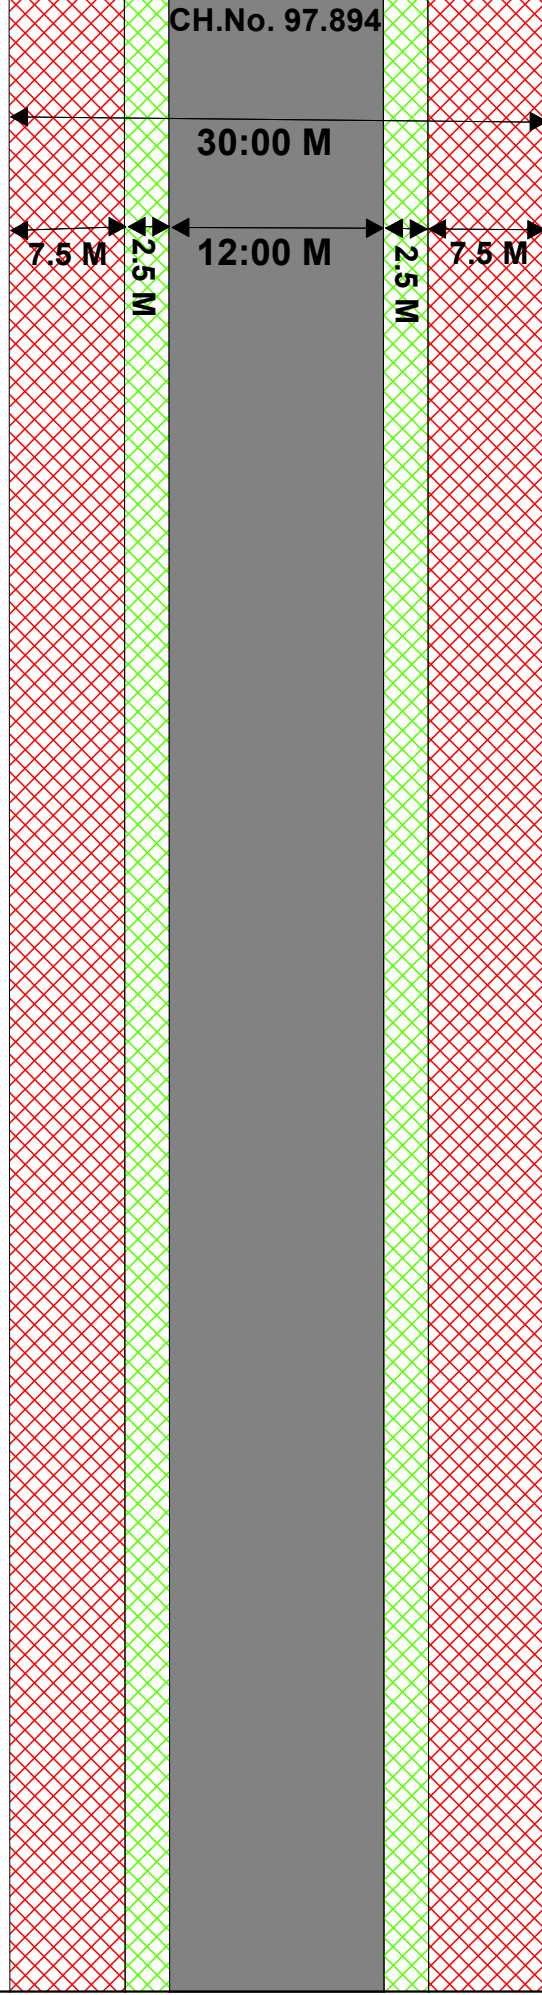

Legend

- Proposed Forest Land To Be Diverted
- Remaining Forest
- Road

[Signature]
Executive Engineer
N.H. Div. P.W.D.,
Lucknow

