


LAYOUT PLAN FOR CONSTRUCTION OF ROAD FROM DEVAK TO BAMBLIYA CONNECTING SANKI DEOLI & HATHAL TO SAROOTI LINK, UNDER 'CRF, PWD(R&B) DIVISION NOWSHERA, DISTRICT RAJOURI.

Proposal No.FP/JK/ROAD/152391/2022.

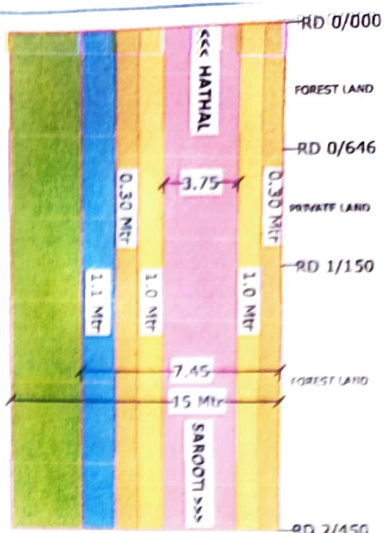


FOREST AREA DETAILS - HATHAL TO SAROOTI LINK

AREA DETAIL OF ROAD	LENGTH X WIDTH	AREA
RD 0/000 TO 0/646	646M X 7.50M	4845 M ²
RD 1/150 TO 2/450	1300M X 7.50M	9750 M ²
		14595 M ² - A
		OR 1.4595 HECT.

FOREST AREA DETAILS - DEVAK TO BAMBLIYA

AREA DETAIL OF ROAD	LENGTH X WIDTH	AREA
RD 0/600 TO 2/600	2000M X 7.50M	15000 M ²
RD 3/750 TO 4/205	455 M X 7.50M	3412 M ²
RD 4/950 TO 6/550	1600M X 7.50M	12000 M ²
RD 6/750 TO 6/935	185 M X 7.50M	1387 M ²
		31800 M ² - B OR 3.18 HECT.

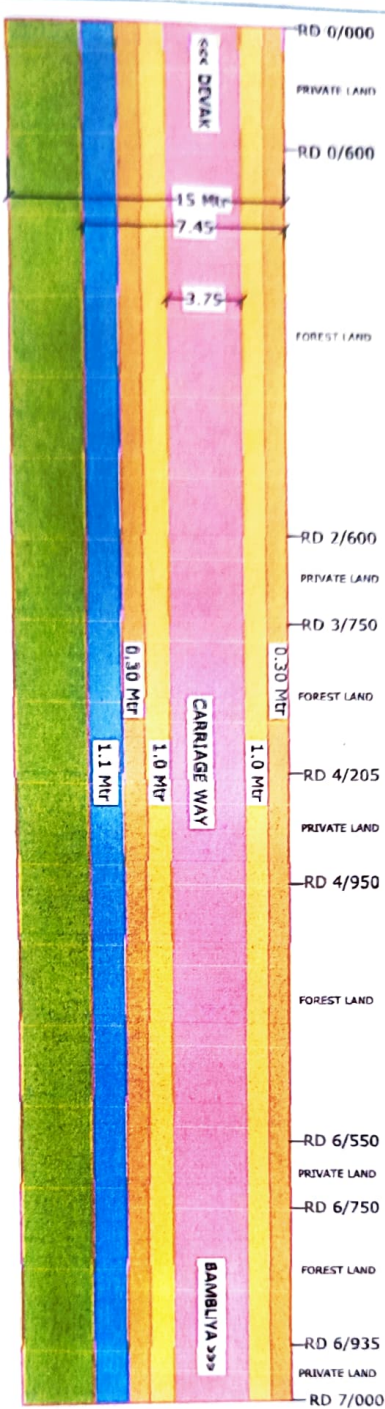

FOREST AREA DETAILS - SANKI DEOLI

AREA DETAIL OF ROAD	LENGTH X WIDTH	AREA
RD 1/285 TO 1/680	395 M X 7.50 M	2962 M ²
RD 2/395 TO 3/395	1000 M X 7.50 M	7500 M ²
RD 4/462 TO 4/950	488 M X 7.50 M	3660 M ²
		14122 M ² - C OR 1.4122 HECT.

TOTAL AREA = A+B+C = 14595 M² + 31800 M² + 14122 M² = 80517 M² OR 8.0517 HECTARE

LEGEND:-

CARRIAGE WAY	
PAVED SHOULDER	
EARTH FILLING	
DRAIN	
PROTECTION WORK	

Executive Engineer
PWD (R&B) Division
NOWSHERA

Asstt. Engineer
PWD (R&B) Sub Division
Gunder Band

Divisional Forest Officer
Nowshera Forest Division
NOWSHERA



Scanned with OKEN Scanner