



STRIP CHART OF PROPOSED ROAD SHOWING THE DETAILS OF FOREST LAND HAS TO BE DIVERTED FOR CONSTRUCTION OF RPK ROAD KM 45.00 TO CHARGADA, MANCHI, DEVHAR, DAREV, MADAPA ROAD FROM KM 0.00 TO 22.00 UNDER ROAD CONNECTIVITY PROJECT ON LEFT WING EXTREMISM AREA (RCPLWEA) IN TAH - ROBERTSGANJ, DISTT. SONEBHADRA BY PMGSY-DIVISION, P.W.D., SONEBHADRA (U.P.)

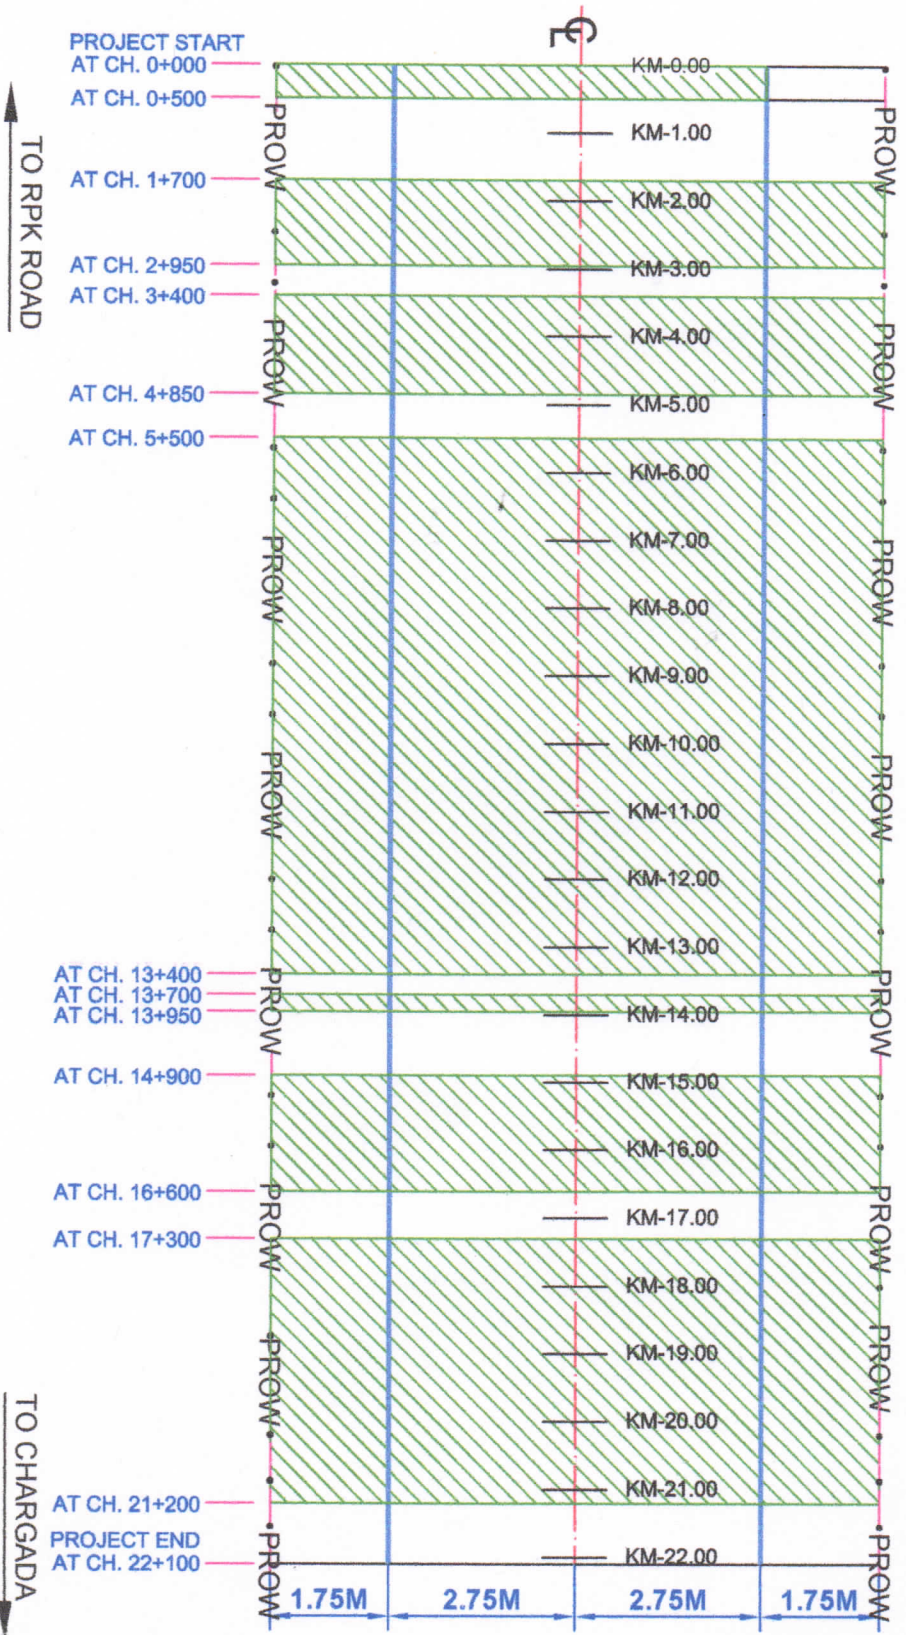

SCALE : NTS

LEGEND -

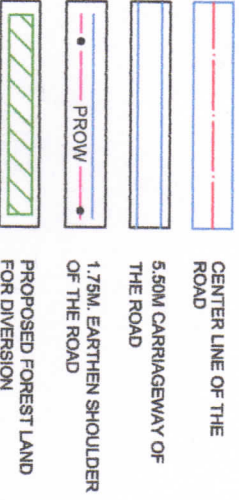

(E.T. SANTRAM)
EXECUTIVE ENGINEER
P.M.G.S.Y. DIV. P.W.D.
SONEBHADRA (U.P.)