


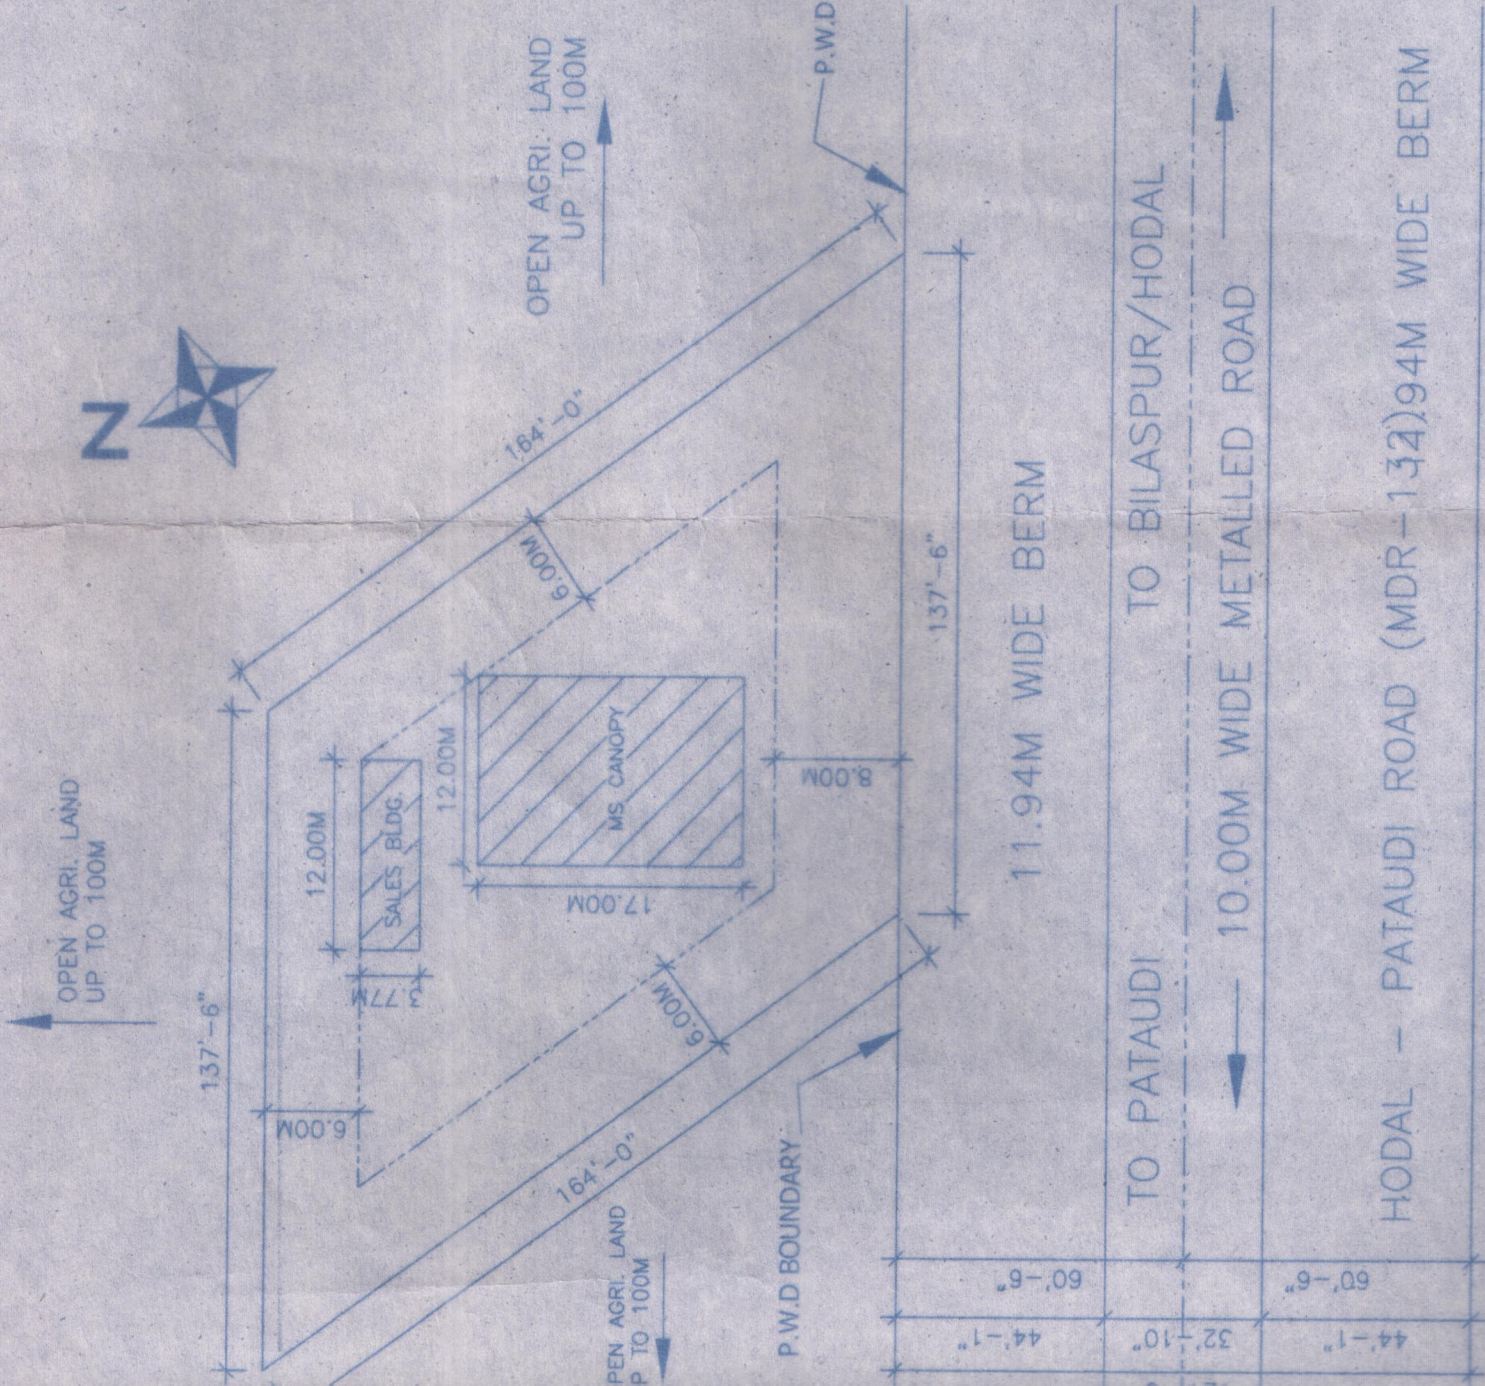

UTILIZATION PLAN

AREA STATEMENT FOR RETAIL OUTLET

TOTAL AREA OF PLOT

= 1635.71 SQ.M.

TOTAL AREA OF PLOT = 1635.71 SQ.M.

PER. GROUND COVERAGE OF CANOPY 35% OF PLOT AREA
= 572.49 SQ.M.

PER. GROUND COVERAGE OF BUILDING 12% OF GROUND COV.
= 68.69 SQ.M.

PROPOSED GROUND COVERAGE OF BUILDING

= 12.00X3.77M
= 45.24 SQ.M.

PROPOSED COVERED AREA OF CANOPY

= 12.00X17.00M
= 204.00 SQ.M.

TOTAL COVERED AREA OF BUILDING & CANOPY

= (45.24+204.00) SQ.M.
= 249.24 SQ.M.

KHEWAT/KHATA NO. = 240/270

MUSTIL NO. = 175, 149

KILA NO. = 3, 23

 HINDUSTAN PETROLEUM CORPORATION LTD.

R/O GURGAON

PROPOSED SITE & LAYOUT PLAN OF RETAIL OUTLET ON

HODAL PATAUDI ROAD (MDR-132)

NEAR KM. STONE-75(RHS)

AT VILLAGE BHORAKALAN

TEHSIL FARRUKH NAGAR, DISTT. GURGAON (HARYANA)

OWNER'S:

Deep

DALIP

(Arch

Engin

Re

SCALE=1"=40'