

1. NO ROAD CROSSING WITHIN 100M ON EITHER SIDE OF THE PLOT
2. NO OPEN DRAIN SEWER OR STRUCTURE WITHIN 6.0M FROM U/G TANKS.
3. MORE THAN ONE TANK IS NOT TO BE REPLACED AT ONE TIME.
4. 40 MM Ø VENT PIPES 4.00M HIGH FROM G.L. AND 4.00M CLEAR ABOVE AND OPEN ENDS COVERED WITH 2 LAYERS OF NON CORROBIBLE METAL WIRE GAUZE OF 1 MMESH PER LINEAR C.M.
5. TANKS FED BY TANK LORRY.
6. ALL ELECTRIC FITTINGS ARE CONFIRMED TO IS : 2148.
7. FILL PLOTS 3.65M CLEAR AROUND
8. 50 MM Ø SUCCTION PIPES UNDER DRIVE WAY IS TO BE HOUSED IN 70MM Ø PIPE SLEEVES.
9. NO SMOKING SIGN SHALL BE DISPLAYED IN THE LICENCE PREMISES.
10. 1. NO FIRE EXTINGUISHER COT TYPE, 10 Kgs. CAPACITY SHALL BE PROVIDED ON EACH ISLAND AND 2 NO. OUTSIDE THE SALES BUILDING, 4 NO. Dry Sand BUCKETS SHALL BE KEPT WITH LID IN THE LIC. PREMISES.
11. ROAD BOARD 1.50M HIGH FROM FLOOR LEVEL, & SHOULD NOT BE KEPT UNDER LOCK & KEY.
12. THE ABOVE MENTIONED CONDITIONS ARE SUBJECT TO THE REMEDIES AS MENTIONED IN ACCORDANCE WITH CODE NAGPURA APPROVAL NO: NUMBER - 6 (3) 51, DATED 23/01/2007 .

1. CERTIFIED THAT ALL THE FACILITIES WILL BEHAVE WHEN INSTALLED ARE EXACTLY AS PER THIS DRAWING.
2. CERTIFIED THAT THIS IS NOT A RESTITUTION CASE.
3. CERTIFIED THAT NO COURT CASE IS PENDING IN ANY COURT OF INDIA AGAINST THIS PREMISES.
4. CERTIFIED THAT THE CONSTRUCTION OF UNDER GROUND TANKS IS CONFIRMING TO CCQE APPROVAL NUMBER P - 6 (3) 151 DATED 23/01/2007.
5. CERTIFIED THAT WE ARE USING COE APPROVED DISPENSING UNITS IN OUR RETAIL OUTLET AND THE MAKE & MODEL NUMBER OF EACH DISPENSER COMMISSIONED IN THE PREMISES SHALL BE PROVIDED TO THE CUSTOMER AT THE TIME OF LICENSING OF THE DISPENSER.
6. CERTIFIED THAT THE CANOPY MEASURING 10.00M X 16.00M IS CONFIRMING TO SUD ENGINEERING SPECIFICATION AND THERE IS NO CHANCE OF ITS OVERCROWING UNDER NORMAL CIRCUMSTANCES.

ACCESS ROAD SHOULD HAVE MIN. PAVEMENT OF 150 MM GSB, WBM GR. II, II, II, OR 75MM EACH, 50 MM BM AND 20 MM SDC.
ALL PAVEMENT MARKINGS SHOULD BE AS PER IRC - 35 - 1997.

ALL TRAFFIC SIGNS SHOULD BE AS PER IRC - 67 - 2001 AND IRC - 35 - 65 - 2001 IN CASE OF A FUEL STATION LOCATED ON THE
MAIN HIGHWAY. THE SIGNS SHOULD BE PLACED AT THE BEGINNING OF THE FUEL STATION IN THE DIRECTION OF TRAVEL
TOWARDS THE FUEL STATION. THE SIGNS SHOULD BE PLACED AT THE BEGINNING OF THE FUEL STATION IN THE DIRECTION
OF TRAVEL TOWARDS INFORMATION SIGNS AS AT THE OF THE AVAILABLE OF THIS DRAWING.


THE MINIMUM CLEARANCE HEIGHT OF THE SIGN SHOULD BE DETERMINED AS PER SITE CONDITIONS ITS MINIMUM WIDTH SHOULD NOT
BE LESS THAN 3.00M.

THE SEPARATOR ISLAND & BUFFER STRIP SHALL BE TURFED WITH PROVISION OF MIN. 275MM HIGH KERBS.
CULVERTS TO BE PROVIDED IN THE LINE OF STORM WATER DRAIN ON ENTRY AND EXIT APPROACHES,
TO CATER TO THE EXPECTED DISCHARGE.




ALL THE DIMENSIONS ARE IN METRE UNLESS OTHERWISE SPECIFIED.

Diagram of a two-lane road with a center turn lane. The road has a solid center line and dashed outer lines. A 2.00m wide earthen shoulder is on both sides. A large arrow points left towards "MILAK". Markers C, A, B, and E are on the left shoulder, and marker H is on the right shoulder.


DETAIL OF FACILITIES								
TANK No.:	CAPACITY	PRODUCT	SIZE		STEEL PLATES		CONNECTION	TO NOZZLES
			DIA.	LENGTH	SHELL	END		
T - 1	20000 LT.	MS (CL: 'A')	2100 MM	9250 MM	6.00 MM	8.00 MM	2	
T - 2	20000 LT.	HSD (CL: 'B')	2100 MM	9250 MM	6.00 MM	8.00 MM	7	

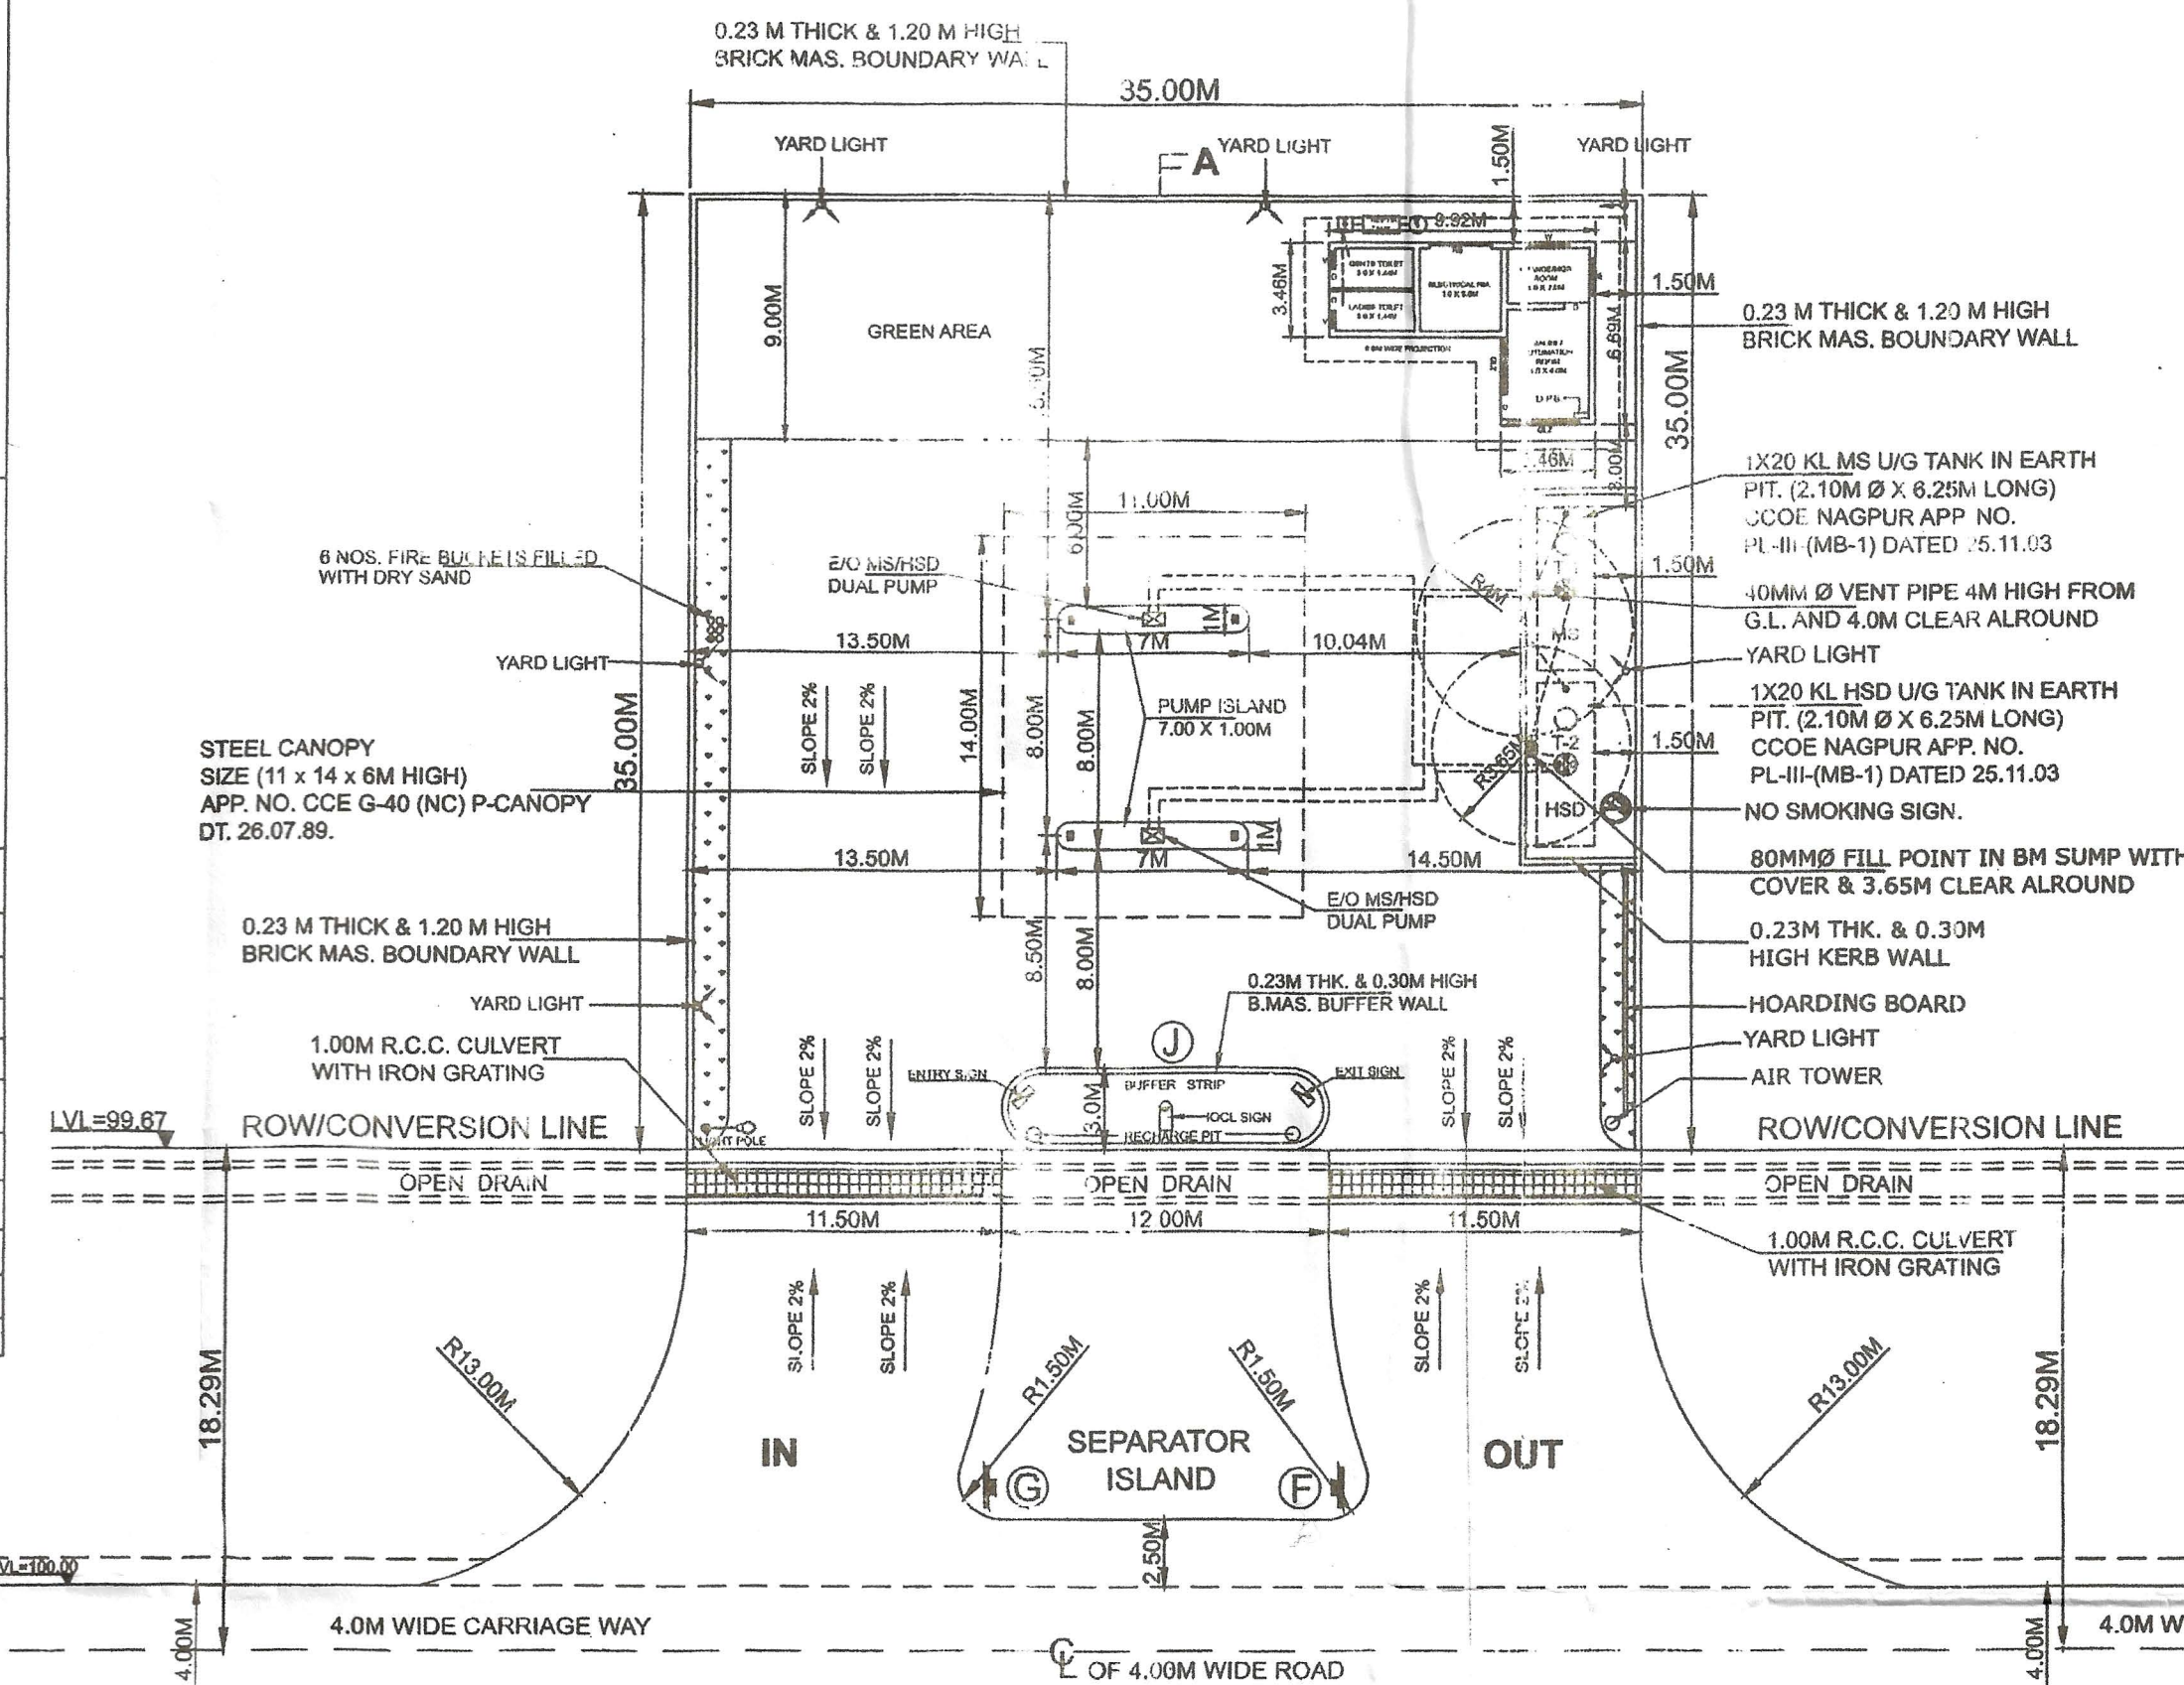


SITE LAY-OUT PLAN E-A
SCALE: 1CM=2.0M

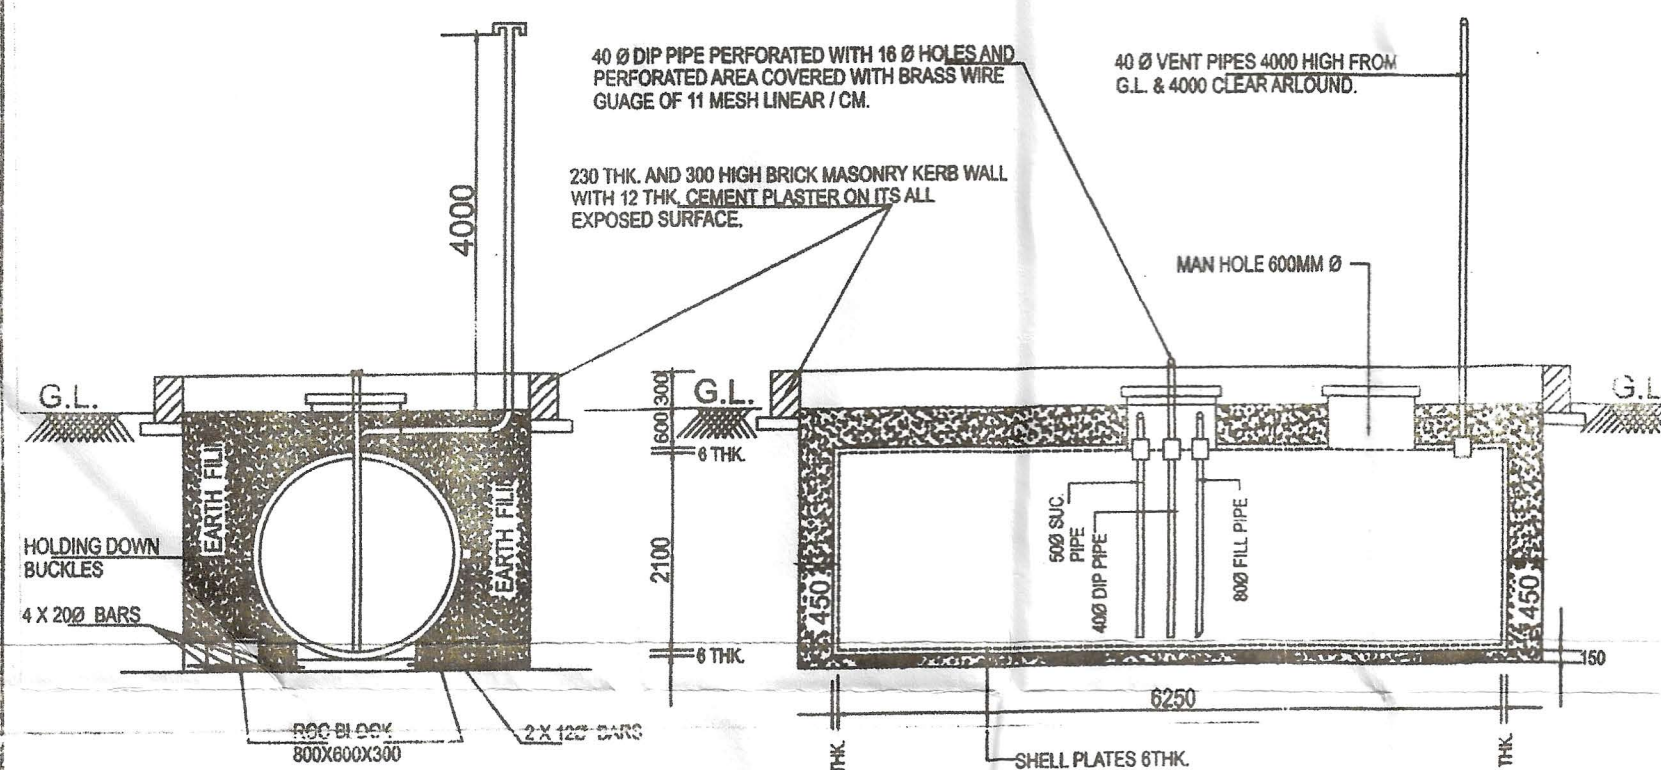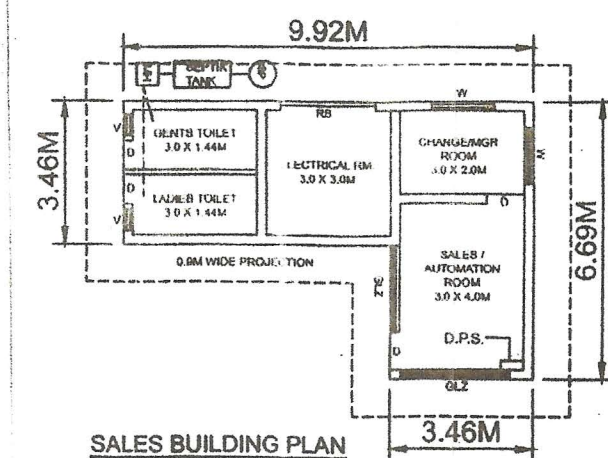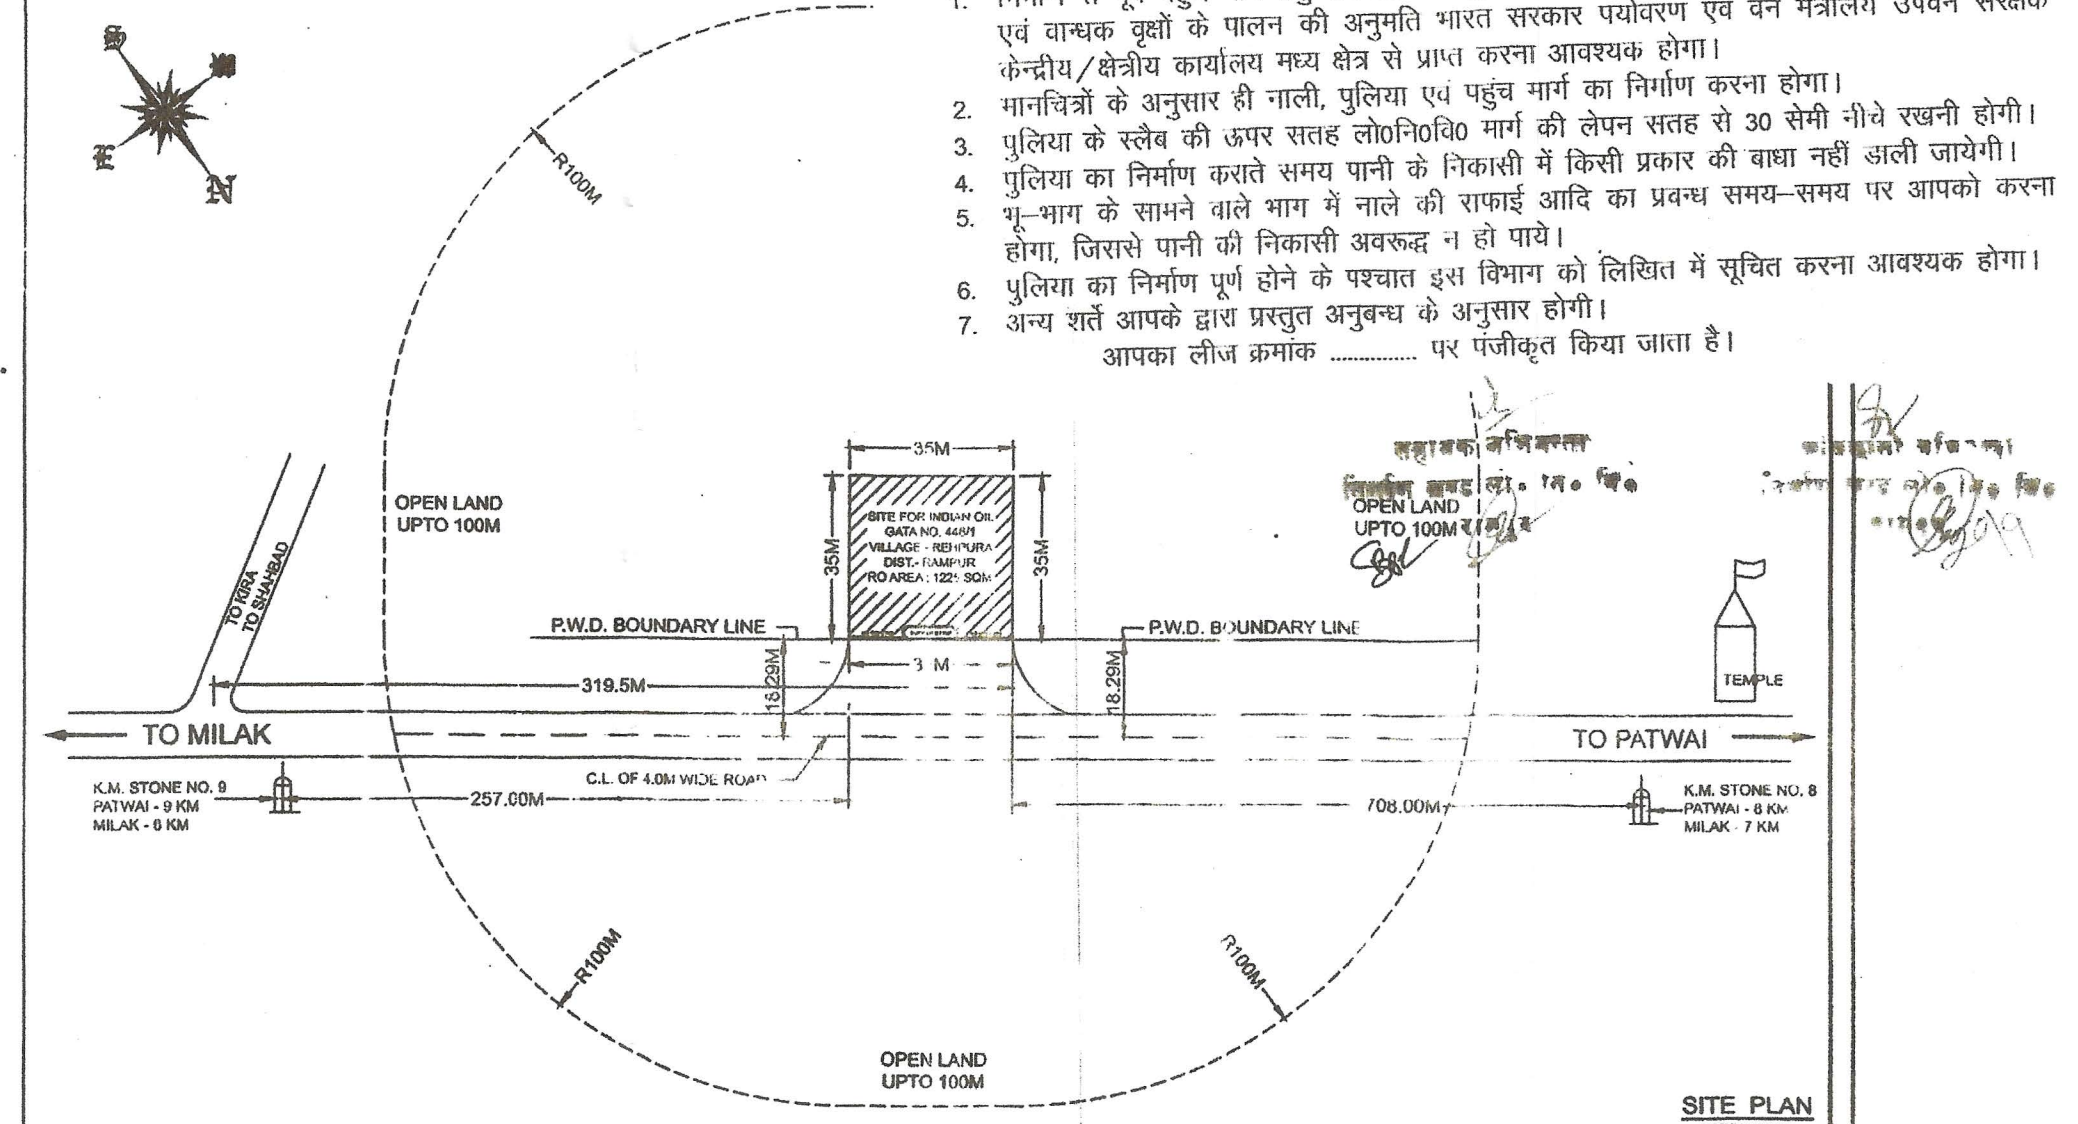


STANDARD SECTIONAL DETAIL OF U/G. TANK

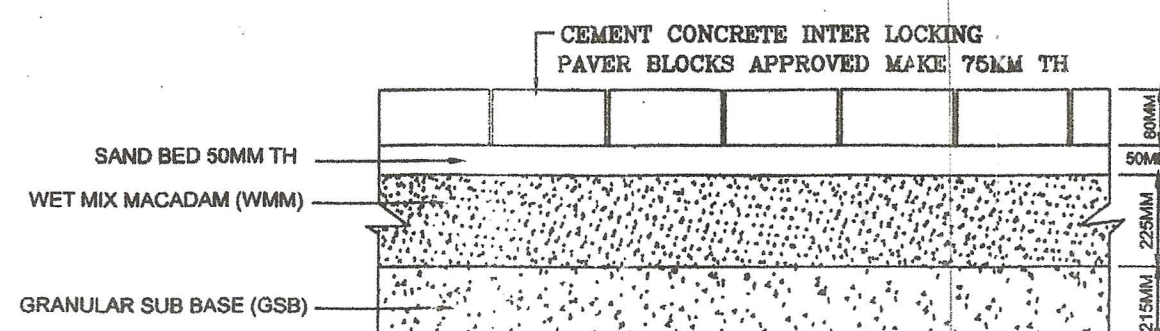


DETAIL SECTION OF DRIVEWAY

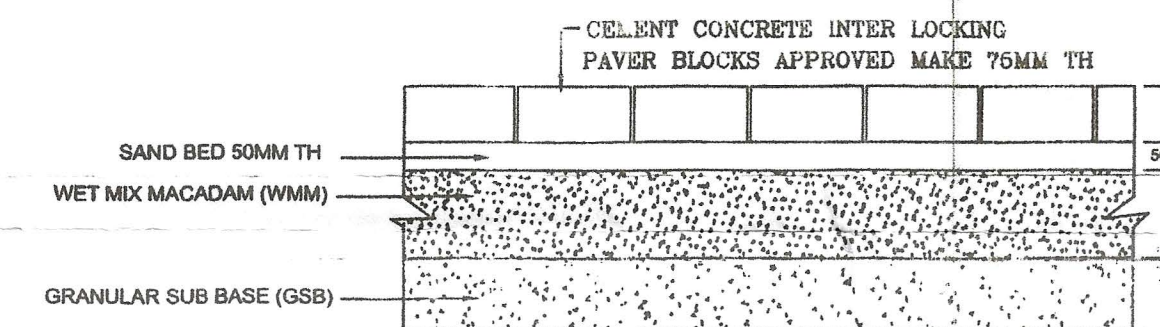


DETAIL SECTION OF APPROACH ROAD

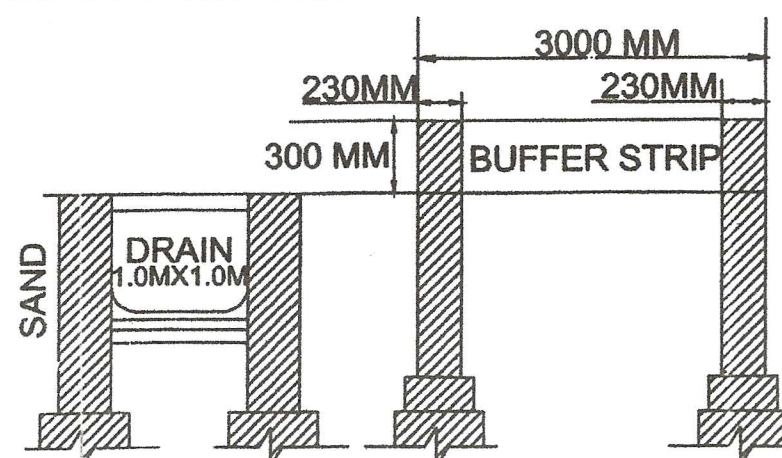

SECTIONAL DETAIL OF BUFFER STRIP

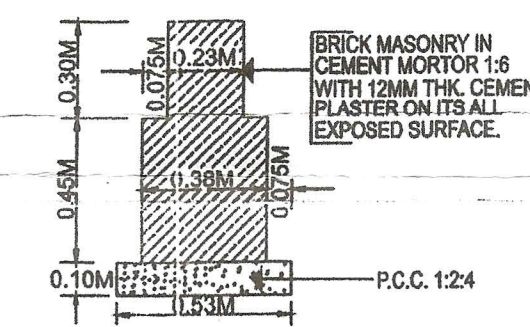

SEC. OF BUFFER STRIP

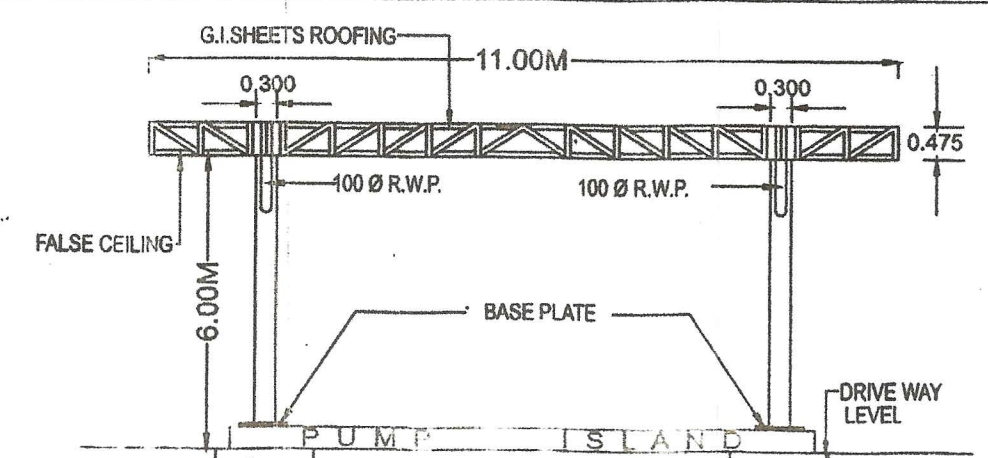

CANOPY SECTION

[illegible]

INDIAN OIL CORPORATION LTD.
(MARKETING DIVISION)
(NORTHERN REGION)
BAREILLY DIVISIONAL OFFICE

PROJECT:-	M/3 NEW K SAN SEWA KENDRA AT VILLAGE - REHPURA ON MILAK - PATWAI ROAD, TEHSIL- MILAK, RAMPUR (U.P.)
-----------	--

TITLE:- SITE & LAYOUT PLAN OF RETAIL OUTLET

DRG. NO.:- KSK/BDC/REHPURA DT.03.03.2021	LICENCE NO.:-
--	---------------

ENGINEERING

FIELD OFFICE

आ. जल निगम
ग्रहविक प्रवेष्टक (इंजिन सेवा)
डी डायन ओल्ड का रॉजरन लिमिटेड
रायपुर-24001

--	--

--	--


10

1


SR. MANAGER (R)

D.G.M. (BS)

कुमार विभाष / KUMAR VIVASH
वरिष्ठ प्रायश्चित्त (रिटेल सेल्स) / Sr. Manager (Retail Sales)
इण्डियन ऑयल कारपोरेशन लिमिटेड (एम.डी.)
Indian Oil Corporation Ltd. (M.D.)
बरेली मंडल कार्यालय / Bareilly Divisional Office

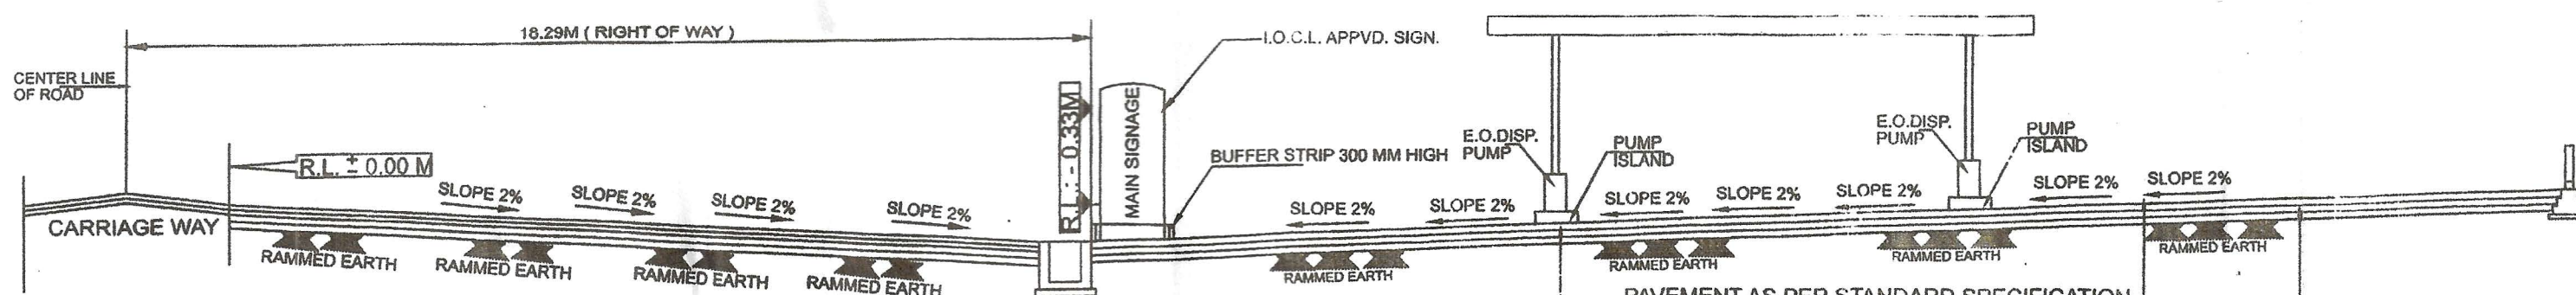

CROSS SECTION OF RETAIL OUTLET

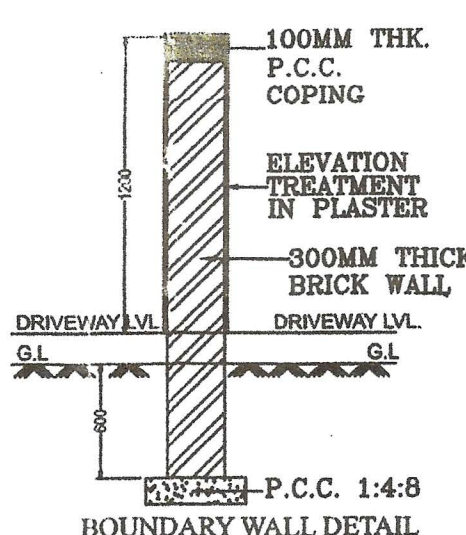

BOUNDARY WALL DETAIL

DRAWN BY _____

AASHIYANA ARCHITECTS
ARCHITECTS, ENGINEERS & INTERIOR - DESIGNERS
202, "Suryodaya", Plot No. F-72,
Subash marg, C-Scheme, Jaipur
E-mail: aashiyanaarchitects@gmail.com
Mo. 9629930557