
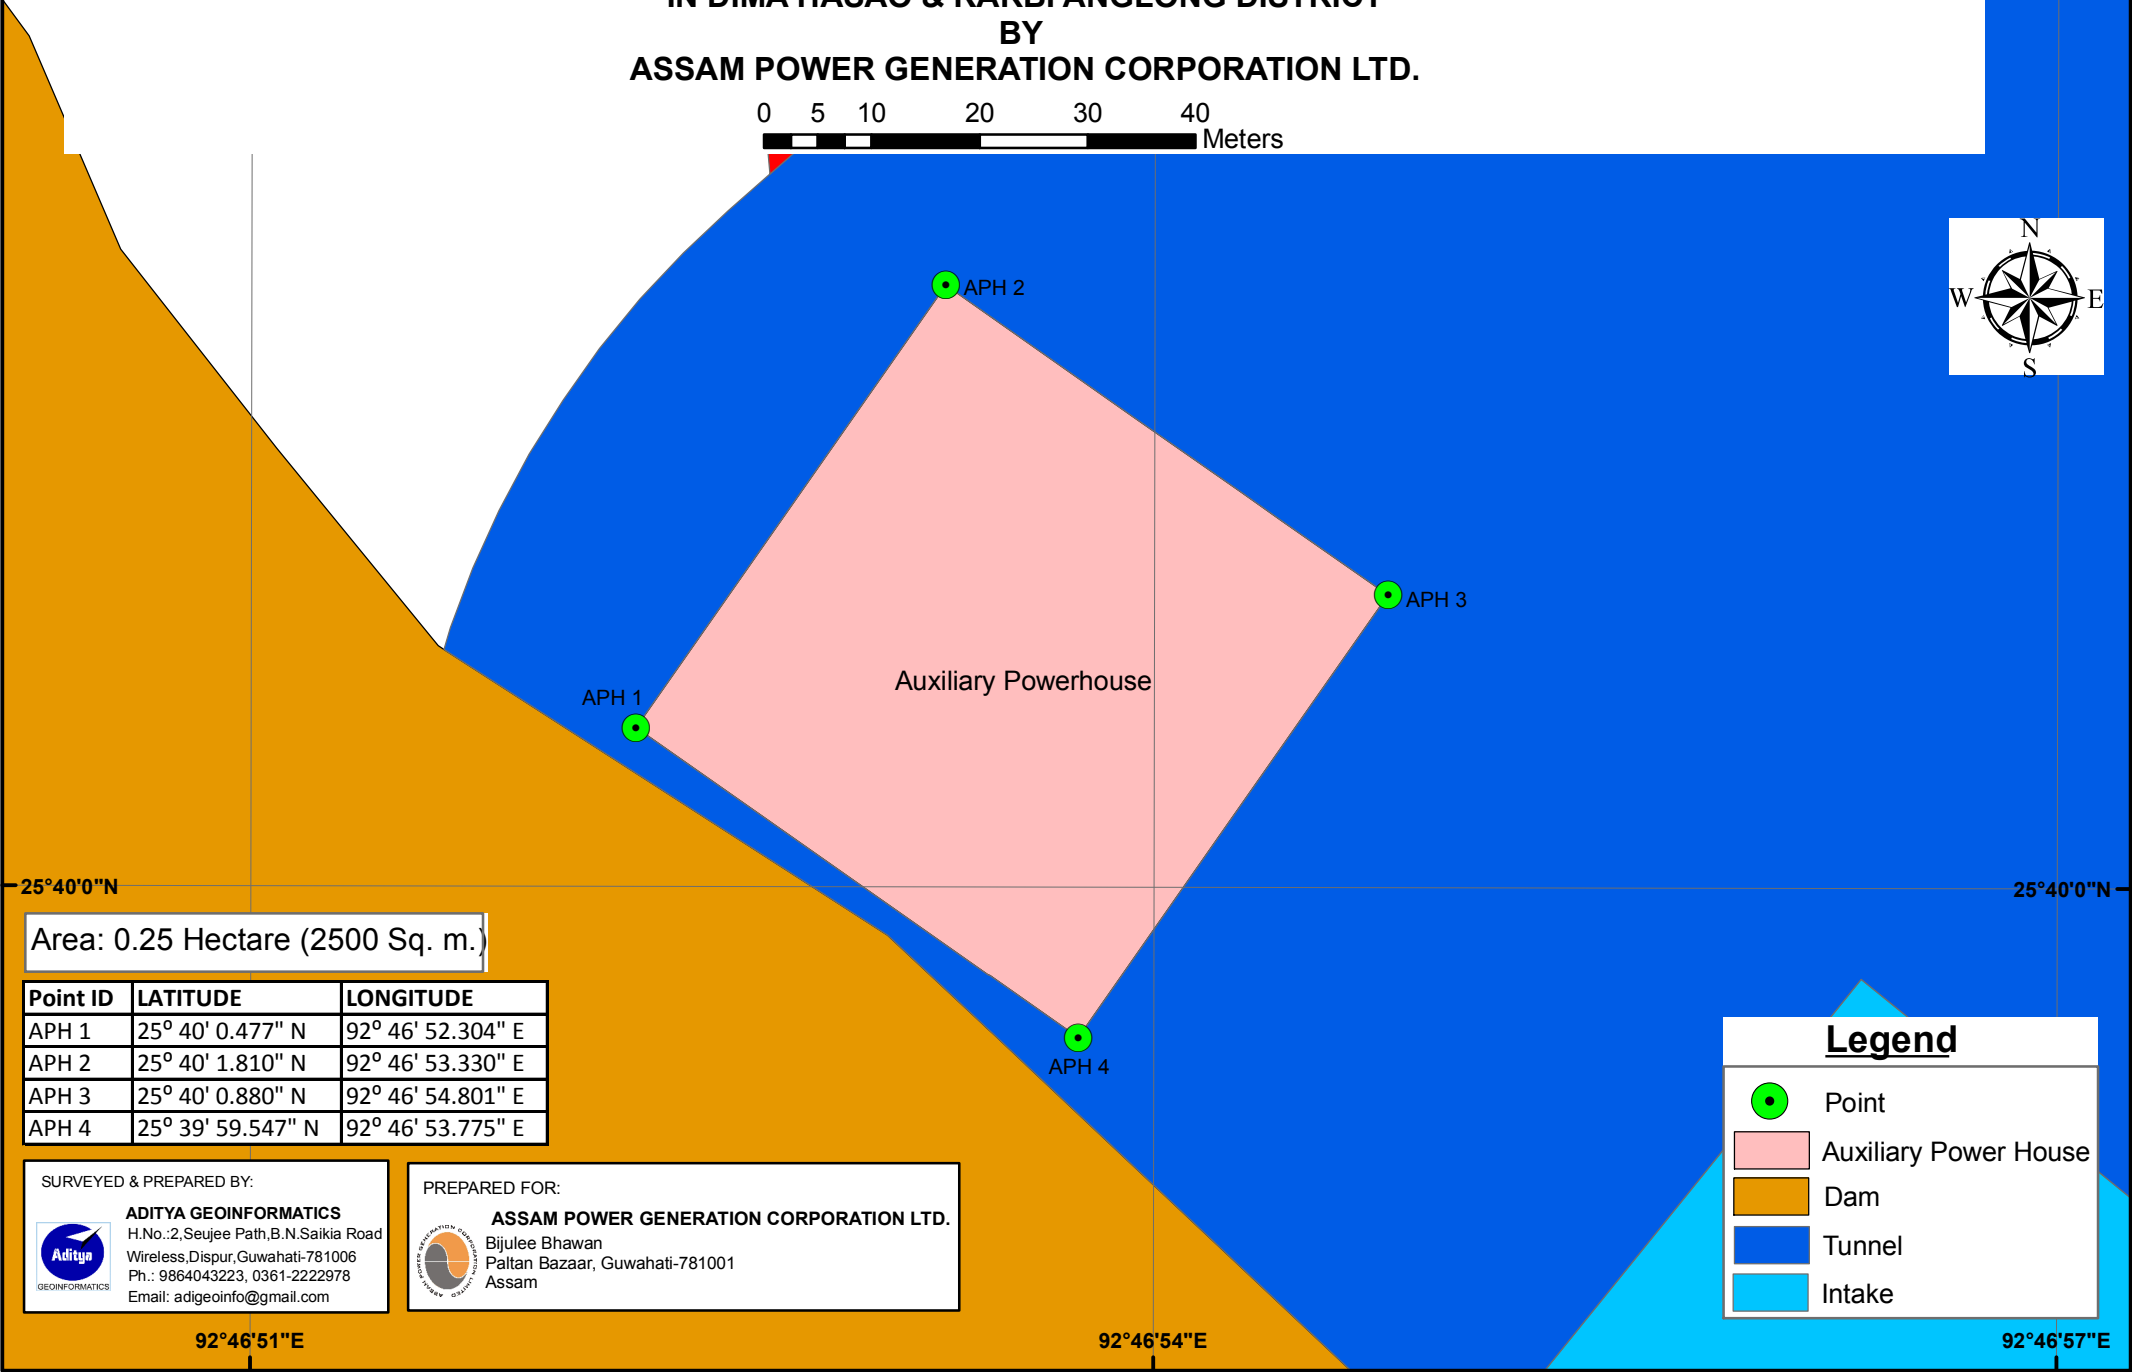


25°40'3"N 92°46'51"E 92°46'54"E 92°46'57"E

MAP SHOWING PROPOSED AUXILIARY POWERHOUSE FOR IMPLEMENTATION OF LOWER KOPILO H.E. PROJECT(120 MW)
IN DIMA HASAO & KARBI ANGLONG DISTRICT
BY
ASSAM POWER GENERATION CORPORATION LTD.

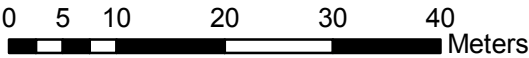

Area: 0.25 Hectare (2500 Sq. m.)

Point ID	LATITUDE	LONGITUDE
APH 1	25° 40' 0.477" N	92° 46' 52.304" E
APH 2	25° 40' 1.810" N	92° 46' 53.330" E
APH 3	25° 40' 0.880" N	92° 46' 54.801" E
APH 4	25° 39' 59.547" N	92° 46' 53.775" E

SURVEYED & PREPARED BY:

ADITYA GEOINFORMATICS
H.No.:2,Seujee Path,B.N.Saikia Road
Wireless,Dispur,Guwahati-781006
Ph.: 9864043223, 0361-2222978
Email: adigeoinfo@gmail.com

PREPARED FOR:

ASSAM POWER GENERATION CORPORATION LTD.
Bijulee Bhawan
Paltan Bazaar, Guwahati-781001
Assam

Legend

- Point
- Auxiliary Power House
- Dam
- Tunnel
- Intake