


BAR CHART SHOWING THE REQUIRED FOREST & NON FOREST LAND STATUS


Name of Project : "Construction of Approach Road for Proposed Hindustan Petroleum Corporation Ltd. Retail Outlet on Barmer City - Dhorimanna Road (NH-68) between KM Stone No. 179-180 (Chainage: 179/458 - 179/493) LHS in Khasra No. 618/402, At Village-Chaharon Ki Basti, Tehsil & Dist.-Barmer, Raj."

Proposal No. : FP/RJ/Approach/147692/2021 (Applied Area : 0.1662 ha)


(DECELERATION LANE, LHS)

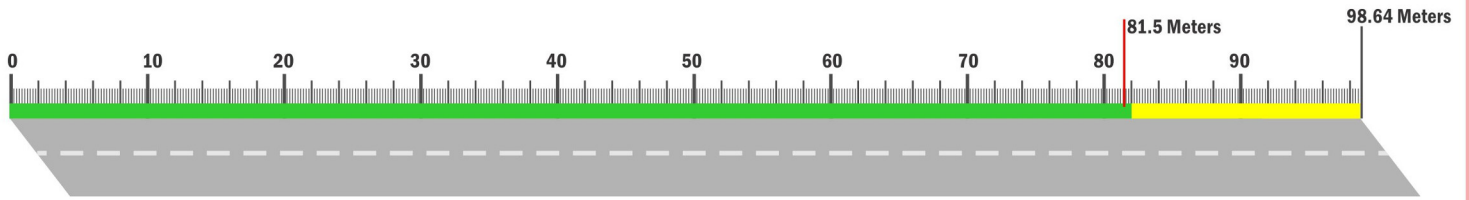


(ACCELERATION LANE, RHS)

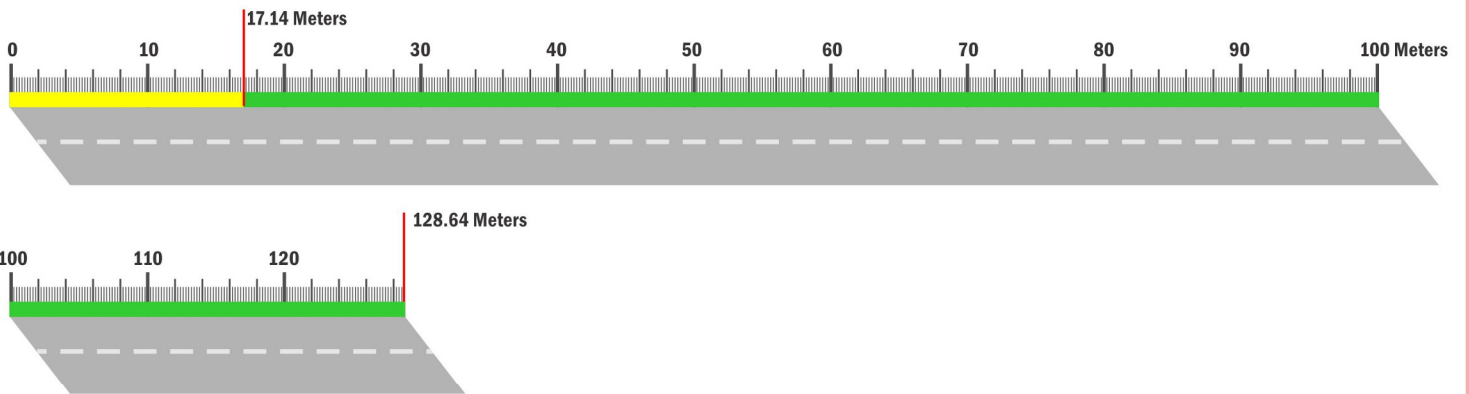

(FRONT SIDE SERVICE ROAD)

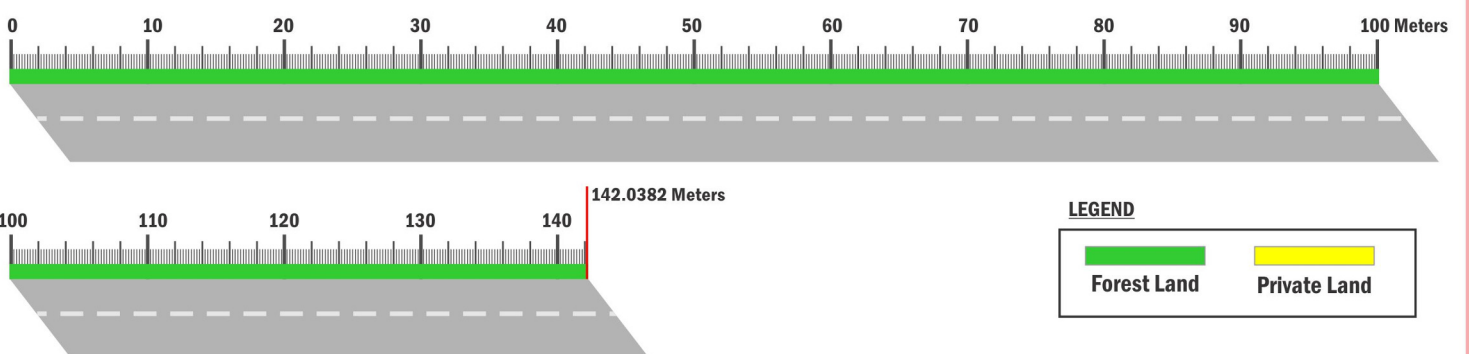

Outlet Area

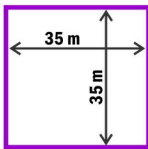


Required Forest Land Area Details

Forest Land (LHS) Deceleration Lane	0.0516 ha
Forest Land (RHS) Acceleration Lane	0.0754 ha
Forest Land Front Side Service Road	0.0392 ha
Total Forest Land -	0.1662 ha

Required Non Forest Land Area Details

Road Area Non Forest Land (LHS)	0.0197 ha
Road Area Non Forest Land (RHS)	0.0197 ha
Outlet Area Non Forest Land (RHS)	0.1225 ha
Total Non Forest Land -	0.1619 ha

MAP NOT TO SCALE

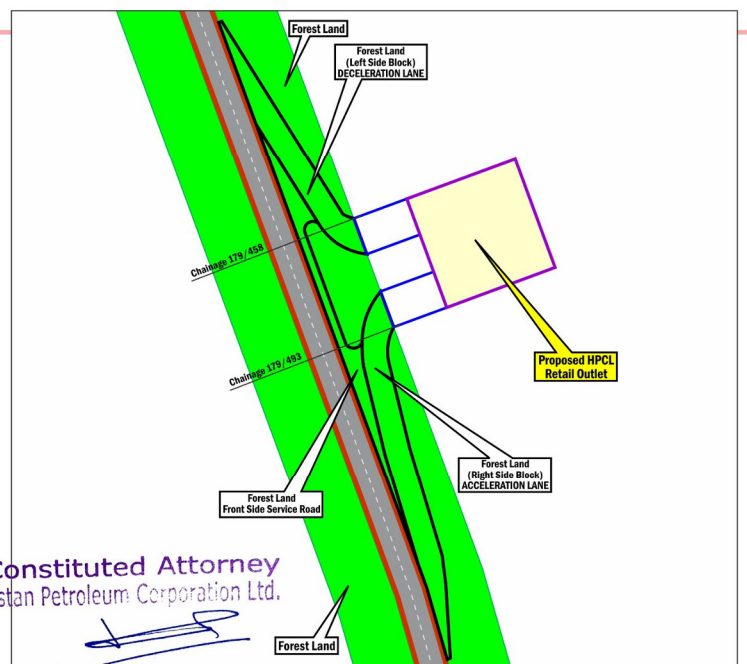

Duly Constituted Attorney
For Hindustan Petroleum Corporation Ltd.

Krishan Lal
Dy. General Manager-Retail