


Layout Plan Construction of (33/11KV) S/S Transmission line At Near Village Katiya

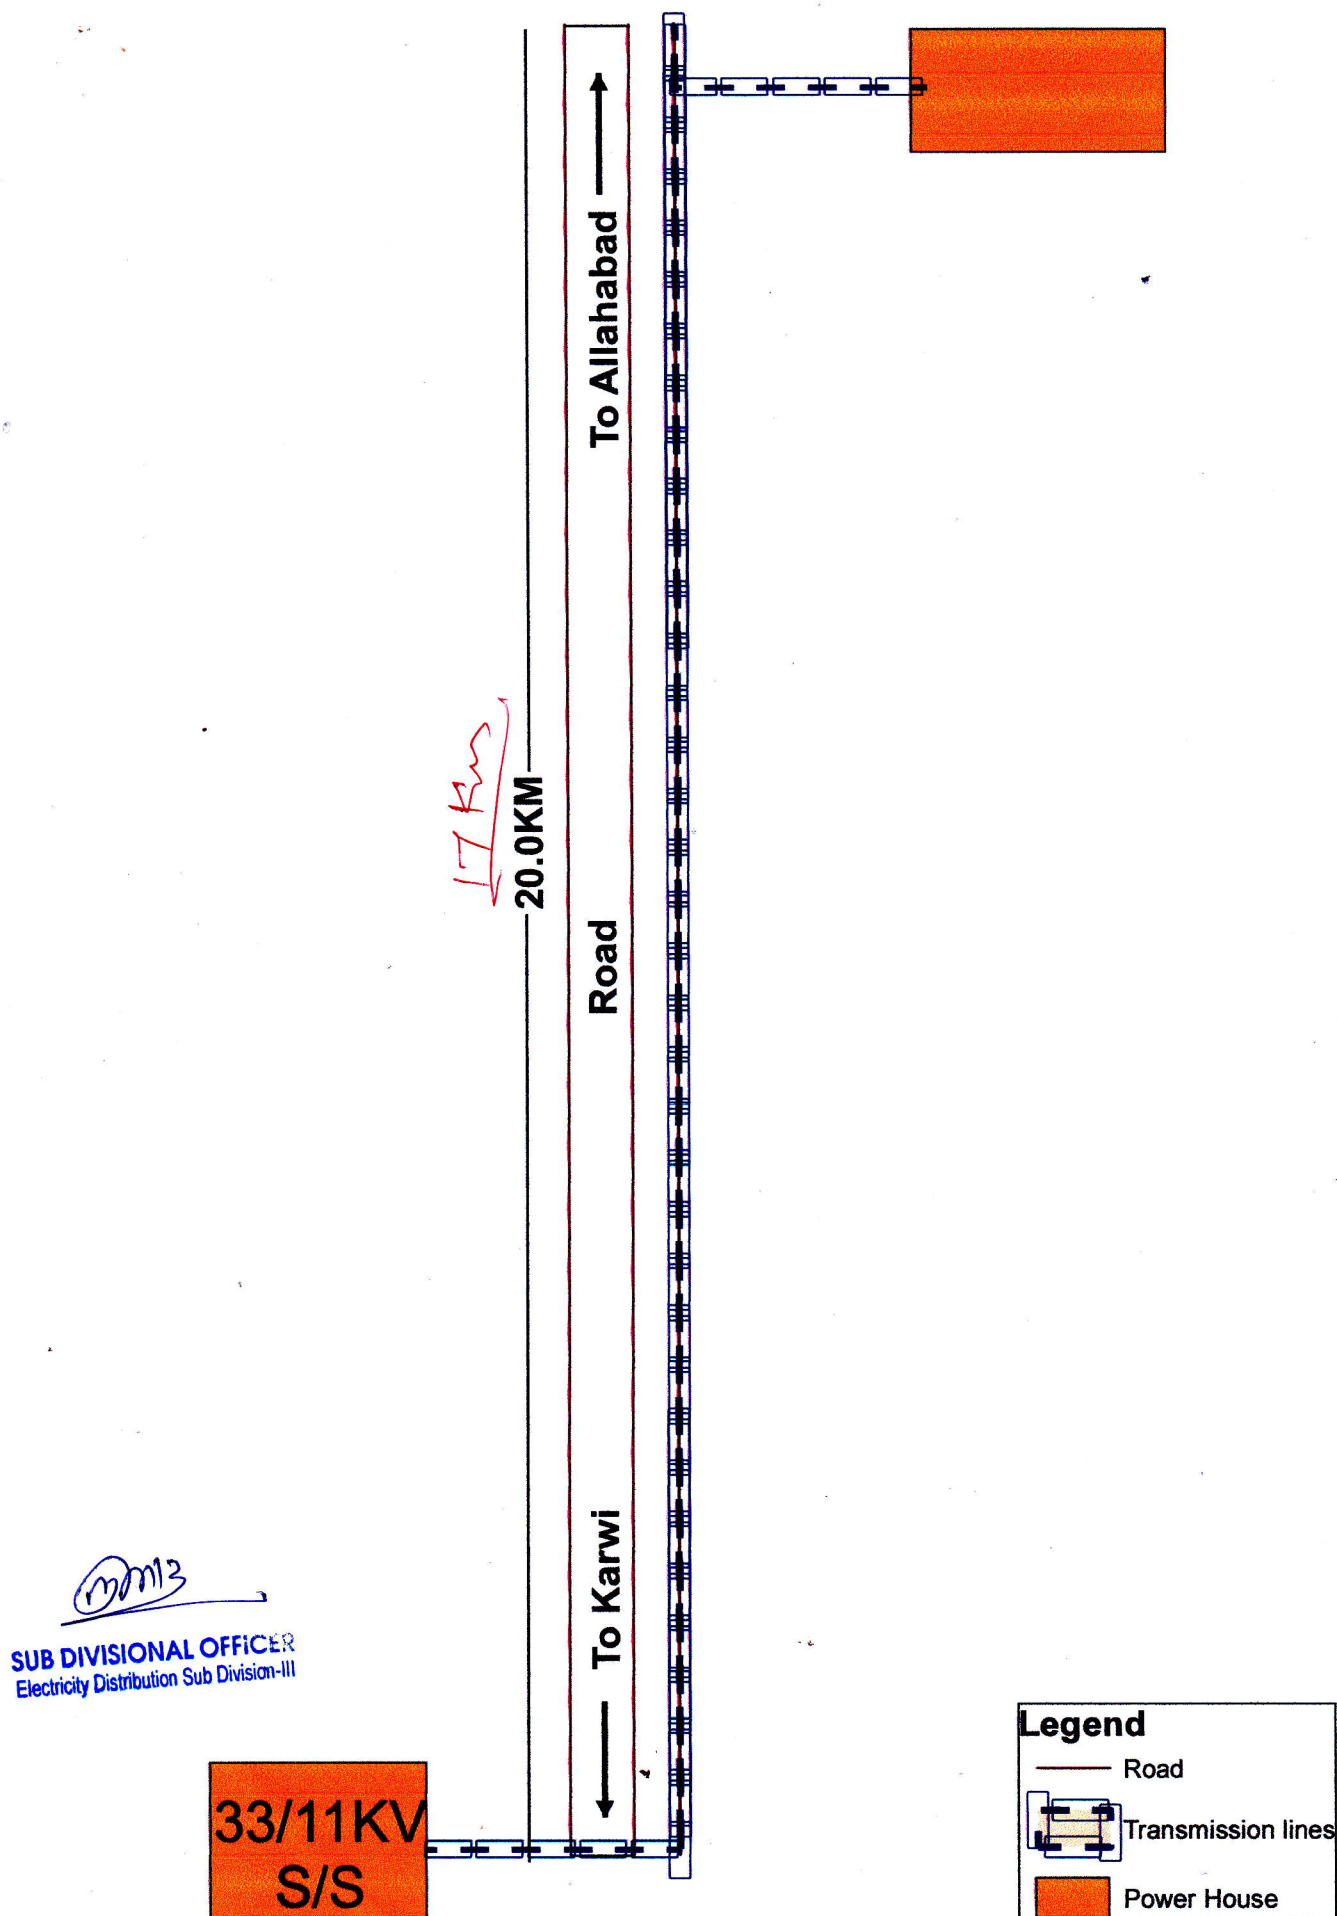

SUB DIVISIONAL OFFICER  
Electricity Distribution Sub Division-III

33/11KV  
S/S

SUB DIVISIONAL OFFICER  
Electricity Distribution Sub Division-III

Signature