


X SECTION OF Up Gradation of Existing B.T. Road Under CUPPL Scheme in Distt. Bundi  
Laxmipura to bundi km 0/0 to 10/0

PROPOSAL NO. FP/RJ/ROAD/40144/2019 DATE 07.05.2019  
AREA- 1.92 HAC. ( BUNDI )

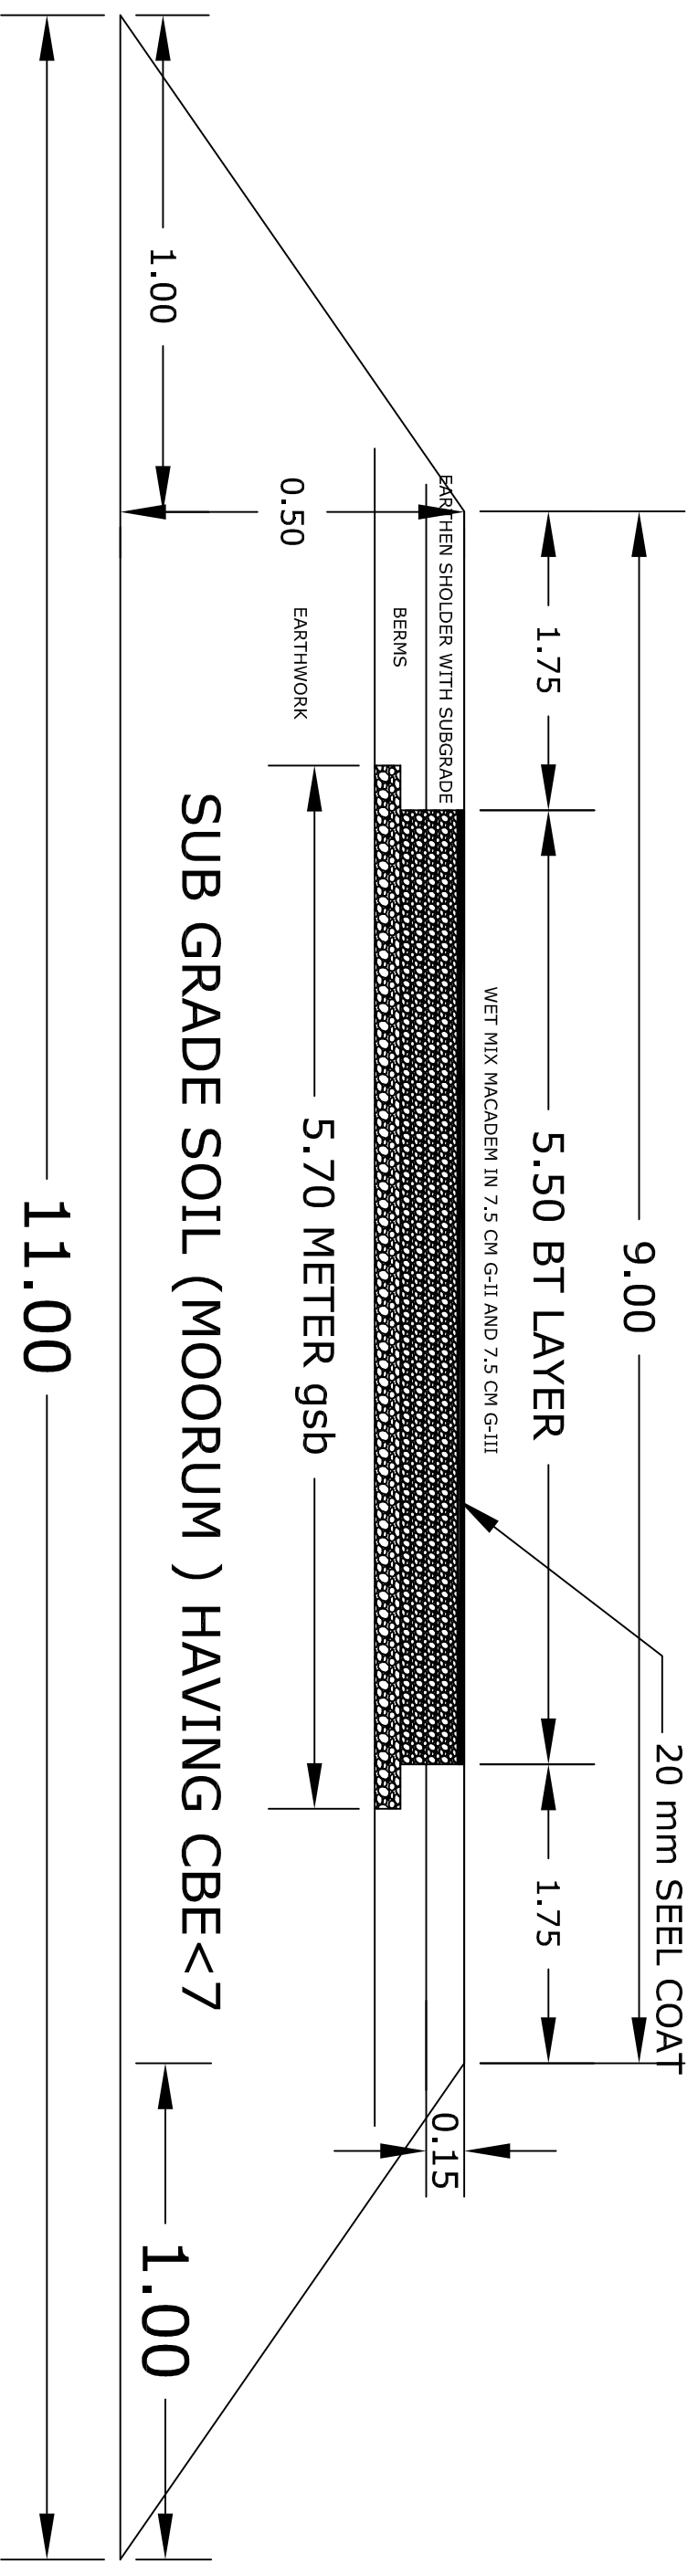

PROPOSED X-SECTIONAL MAP OF ROAD

*[Handwritten signature]*

EXECUTIVE ENGINEER

PWD DIV. BUNDI