


WATER SUPPLY IMPROVEMENT SCHEME (WSIS)-KUNIYAMUTHUR-PACKAGE-II

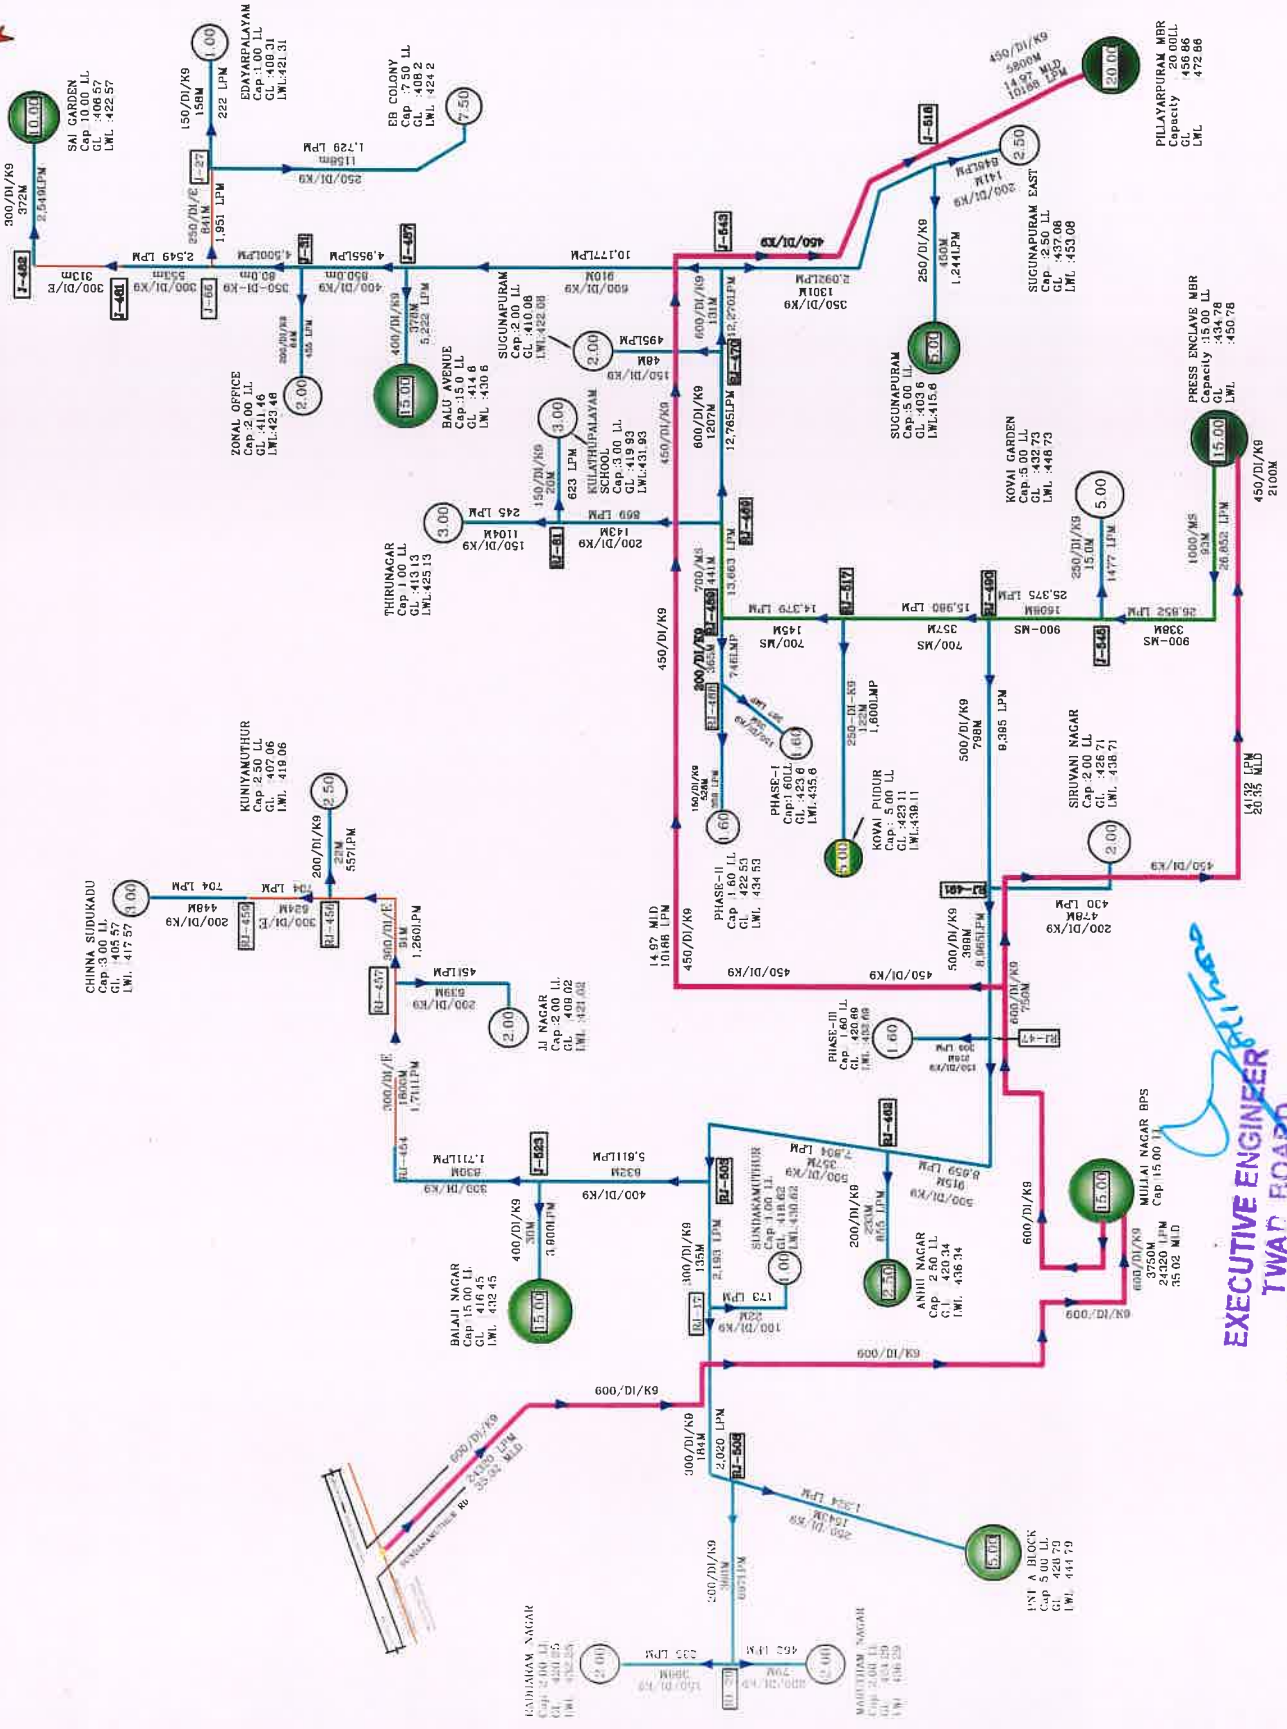

LEGEND

- Pipe Dip-Material
- Pipe With Flow Direction
- Pipe Length
- Existing Service Reservoir (SR)
- Proposed Service Reservoir (SR)
- Master Balancing Reservoir (MBR)
- Proposed Sump
- FEEDER MAIN LINE
- MS & DI PIPE LINE
- Railway Line
- Node NO

PROJECT: WSIS-COMBAYORE-PACKAGE-II

CLIENT: TAMILNADU WATER SUPPLY AND DRAINAGE BOARD

CONTRACTOR: NCC LIMITED HYDERABAD

SCALE: 1:1000

EXECUTIVE ENGINEER
TWD & BOARD
MAJOR PROJECT DIVISION