


PROPOSED IDEA OFC KEY PLAN FOR D.F.O GARHSHANKAR

TOTAL LENGTH = 34.565KM.

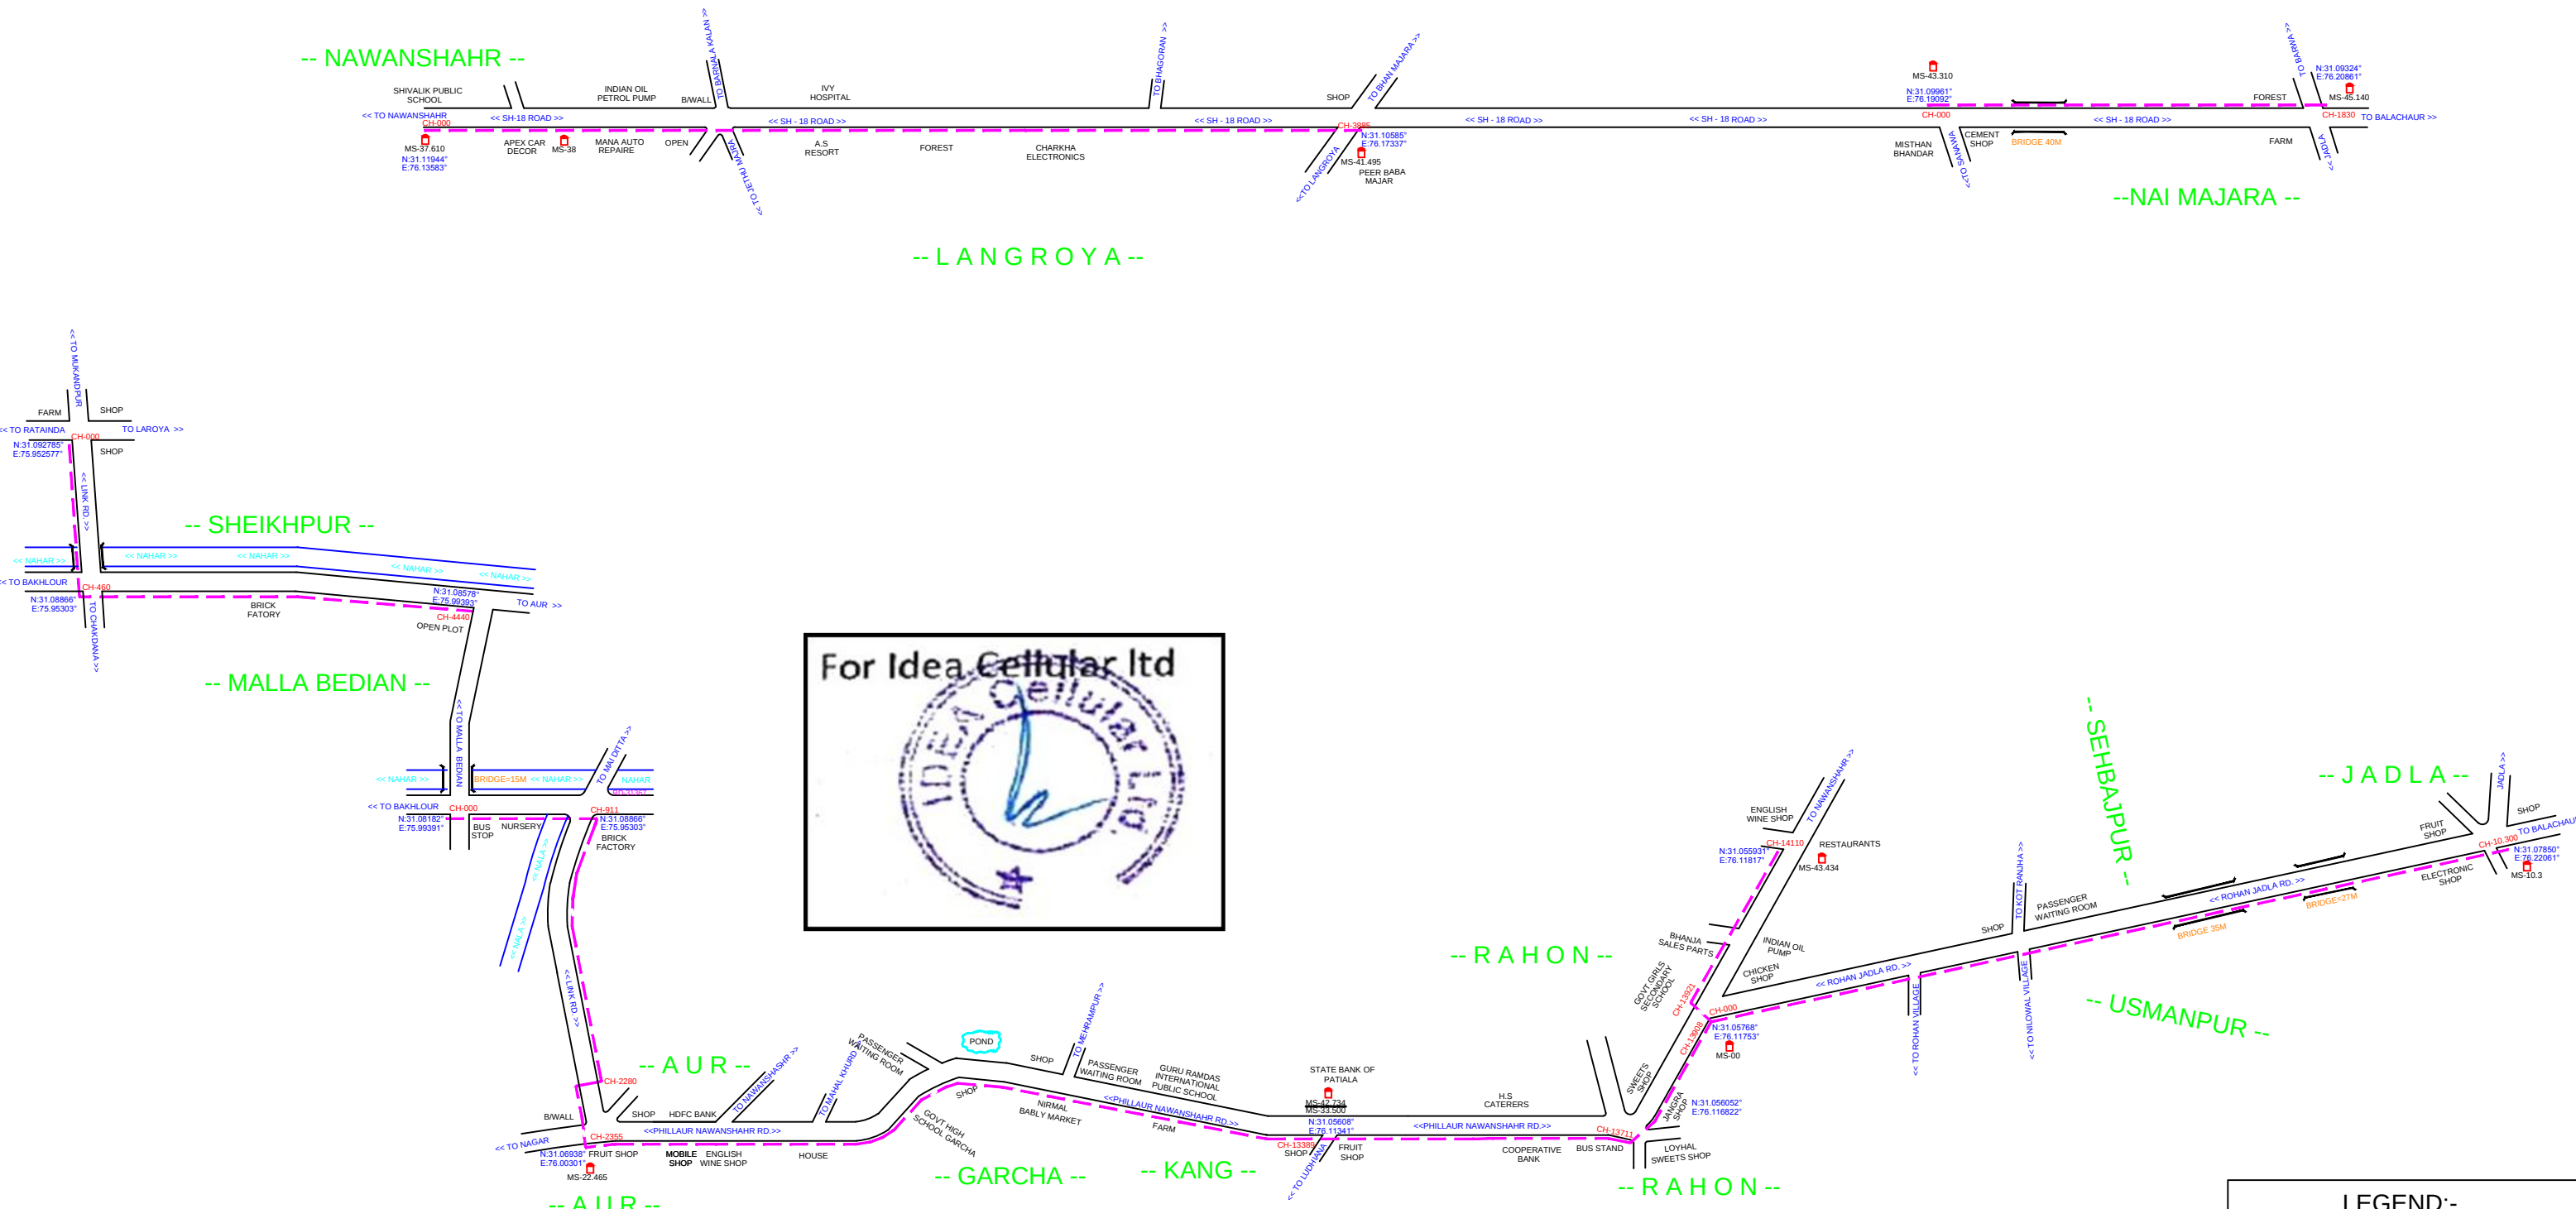

AREA DETAIL

(3885+1830+10300+14110+4440) 34565 X 0.45 = 15554.25 S.Mtrs.
HDD PITS = 173 X 1.0 = 173.00 S.Mtrs.
MH = 35 X 2.25(1.5 X 1.5) = 78.75 S.Mtrs.
TOTAL Area 15806 S.Mtrs.
OR
1.5806 HQ.

NOTE:- 1. Keyplan is Not to the scale
2. Petroleum Pipeline Crossing on CH. 49.410KM to 49.432KM.

LEGEND:-

KILOMETER STONE

RAILWAY CROSSING

EXIST. OFC ROUTE

PROPOSED OFC ROUTE PATH

CULVERT / BRIDGE

TOWER