


**LAYOUT PLAN FOR CONSTRUCTION OF ROAD FROM UJH NALLAH CHIGLI KIYA WITH
APPROACH (LEFT SIDE) (UNDER STATE SECTOR, APPROACHES TO BRIDGE) PWD (R&B)
DIVISION UDHAMPUR**

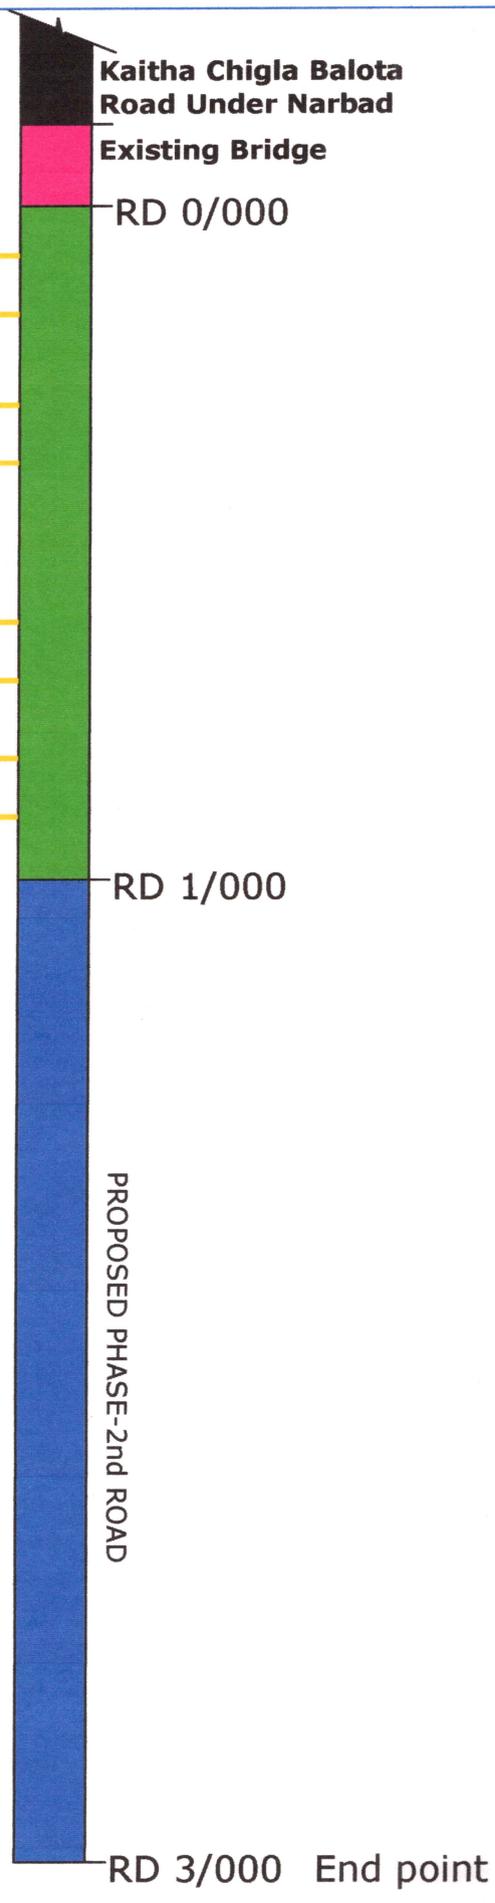

- RD 0/25
- RD 0/50
- RD 0/250
- RD 0/275
- RD 0/850
- RD 0/875
- RD 0/925
- RD 0/950

FOREST AREA DETAILS

AREA DETAIL OF ROAD	LENGTH X WIDTH	AREA
RD 0/000 TO 1/000	1000M X 6M	6000 M ² - A

DUMPING AREA DETAILS

RD 0/25 TO 0/50	25 M X 30 M	750 M ²
RD 0/250 TO 0/275	20 M X 25M	500 M ²
RD 0/850 TO 0/875	25 M X 30 M	750 M ²
RD 0/925 TO 0/950	20 M X 25 M	500 M ²

TOTAL AREA = A+B = 6000 M² + 2500 M² = 8500 M² OR 0.8500 HECTARES


 Divisional Forest Officer
 Rannagar Forest Division
 Rannagar


 Executive Engineer,
 PWD (R&B) Division
 Udhampur


 Assistant Ex. Engineer
 PWD (R&B) Sub-Division
 Rannagar

LEGEND:-

1. FOREST LAND		Rannagar Forest Officer Basantgarh
2. EXISTING BRIDGE		
3. DUMPING SITE		
4. PROPOSED PHASE 2nd ROAD		
5. OTHER ROAD		