


LAYOUT PLAN FOR CONSTRUCTION OF ROAD FROM KALDI TO KHURRIAN ROAD LENGTH 2. KM, UNDER STATE PLAN, PWD (R&B) DIVISION UDHAMPUR, DISTRICT UDHAMPUR.

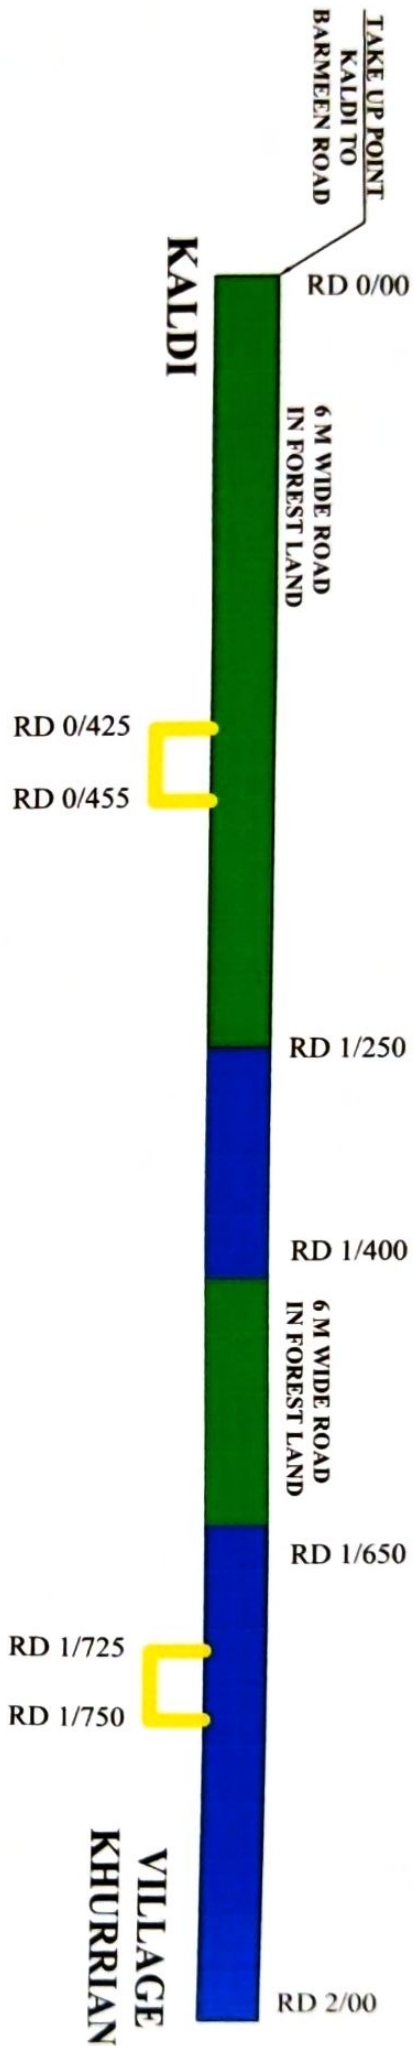

FOREST AREA DETAILS

AREA DETAIL OF ROAD

- A) RD 0/0 TO 1/250
- B) RD 1/400 TO 1/650

LENGTH X WIDTH	AREA
1250 X 6 M	7500 M ²
250 X 6 M	1500 M ²
TOTAL AREA	9000 M²

DUMPING AREA DETAILS

- B) RD 0/425 TO 0/455

20 M X 30 M	600 M ²
TOTAL AREA	600 M²

TOTAL AREA = A+B =

9000 + 600 = 9600

OR 960 HACTARES

LEGEND	
1	FOREST LANS (6 M Wide)
2	PRIVATE LAND
3	DUMPING YARD

AUTOCADD DRAFTING BY ANAND ENGINEER ASSOCIATES

ARCHITECTURE, PLANNER, BUILDING CONSULTANT & ALL ENGINEER WORKS OPPOSITE, HOTEL PARVEEN, COURT ROAD UDHAMPUR (J&K) 9419162597, 9086062597

Executive Engineer,
PWD (R&B) Division,

Udhampur