


Project : Rehabilitation and up-gradation of NH-66 (Eratwale NH-17) from Km 406/030 to Km 450/170 [Kalmath to Zarap section] to Four lane ith paved shoulder in the state of Maharashtra under NHDP-IV on Hybrid Annuity Mode

Osargaon - Forest Plan

SP NO	EASTING	NORTHING	REMARKS
1	362752.952	1792781.184	
2	362850.216	1792717.619	
3	362841.914	1792686.821	
4	362836.802	1792662.876	
5	362832.868	1792637.831	
6	362828.865	1792601.847	
7	362827.700	1792578.347	
8	362827.608	1792547.206	
9	362831.335	1792440.015	
10	362619.042	1792543.057	
11	362637.623	1792593.843	
12	362653.849	1792633.700	
13	362663.674	1792652.802	
14	362678.323	1792678.649	
15	362693.540	1792701.409	
16	362723.099	1792740.576	
17	362597.843	1792491.157	
18	362833.793	1792360.230	
19	362847.836	1792356.568	
20	362851.525	1792356.480	
21	362565.110	1792462.743	
22	362594.152	1792481.840	
23	361900.824	1792783.240	
24	361910.819	1792793.197	
25	362779.538	1792815.092	
26	362766.831	1792798.990	

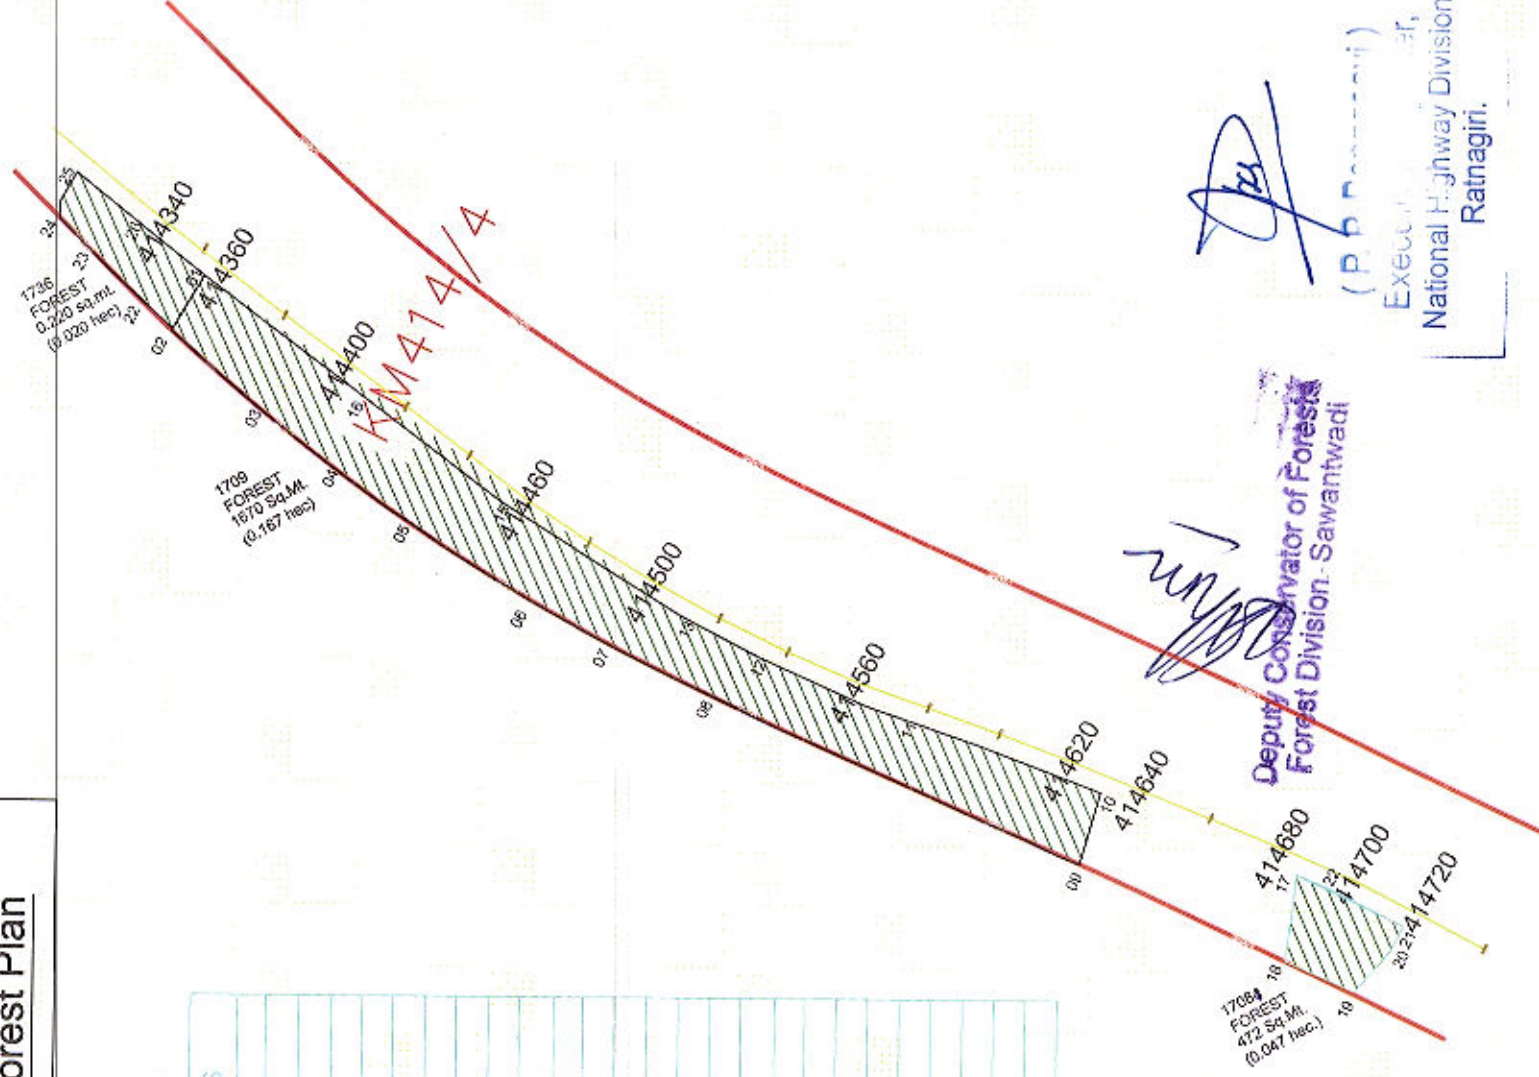

Deputy Conservator of Forests
Forest Division - Sawantwadi


(P. P. Sawantwadi)
Executive Engineer,
National Highway Division,
Ratnagiri.

Manager Surveyor
Divisional Forest Office
Sawantwadi

Project :Rehabilitation and up-gradation of NH-66 (Erathwile NH-17) from Km 406/030 to Km 450/170 [Kalmath to Zarap section] to Four lane ith paved shoulder in the state of Maharashtra under NHDP-IV on Hybrid Annuity Mode

Osargaon - Forest Plan

SR.NO	EASTING	NORTHING	REMARKS
1	362734	1411792251.221	
2	362752	5361792235.743	
3	362724	7621792200.916	
4	362709.073	1792217.243	
5	362692.635	1792192.240	
6	362705.804	1792177.287	
7	362670.131	1792156.480	
8	362681.788	1792148.069	
9	362557.998	1792000.899	
10	362573.726	1791988.330	
11	362560.781	1791967.883	
12	362542.880	1791983.832	
13	362540.925	1791984.723	
14	362554.407	1791959.667	
15	362540.064	1791942.542	
16	362529.782	1791931.281	
17	362524.046	1791925.156	
18	362504.888	1791955.291	
19	362521.959	1791968.540	
20	362524.912	1791965.532	
21	362534.026	1791975.962	
22	362539.579	1791972.383	
23	362542.788	1791971.182	

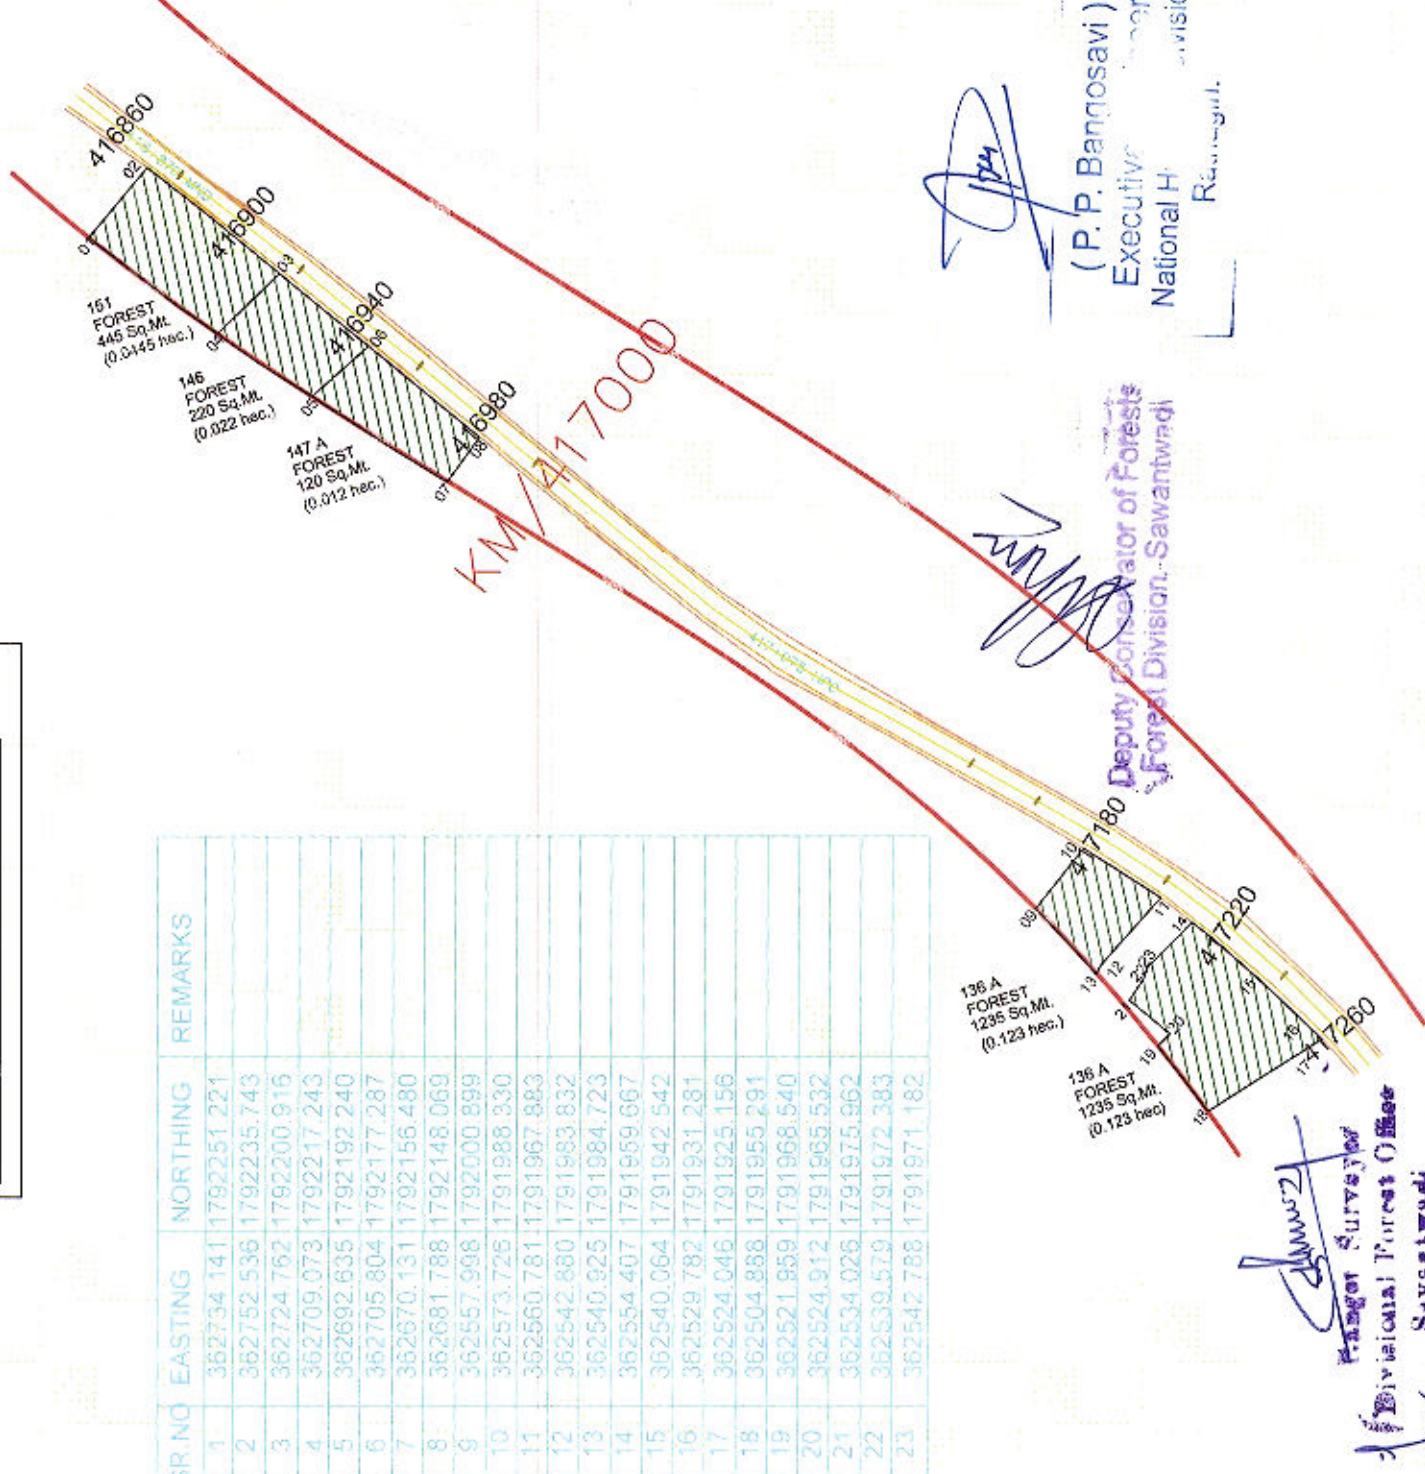

(P. P. Bangosavi)
Executive Engineer,
National Highway Division,
Sawantwadi.


Deputy Conservator of Forests
Forest Division, Sawantwadi

Regional Forest Officer
Sawantwadi

Project :Rehabilitation and up-gradation of NH-66 (Eratwile NH-17) from Km 406/030 to Km 450/170 [Kalmath to Zarap section] to Four lane ith paved shoulder in the state of Maharashtra under NHDP-IV on Hybrid Annuity Mode

Osargaon - Forest Plan

SR NO	EASTING	NORTHING	REMARKS
1	361294.700	1793118.894	
2	362677.334	1793126.557	
3	362666.295	1793116.066	
4	361272.318	1793100.725	
5	361374.483	1793117.504	
6	361373.112	1793105.268	
7	361351.820	1793087.981	
8	361355.396	1793102.005	
9	362714.018	1793147.458	
10	362722.074	1793154.865	
11	362732.424	1793164.471	
12	362689.420	1793124.880	
13	361327.716	1793084.686	
14	361344.428	1793082.002	
15	361322.925	1793064.725	
16	361318.823	1793067.398	
17	361311.796	1793066.916	
18	361310.322	1793068.849	
19	361304.271	1793069.193	
20	362668.363	1793104.584	

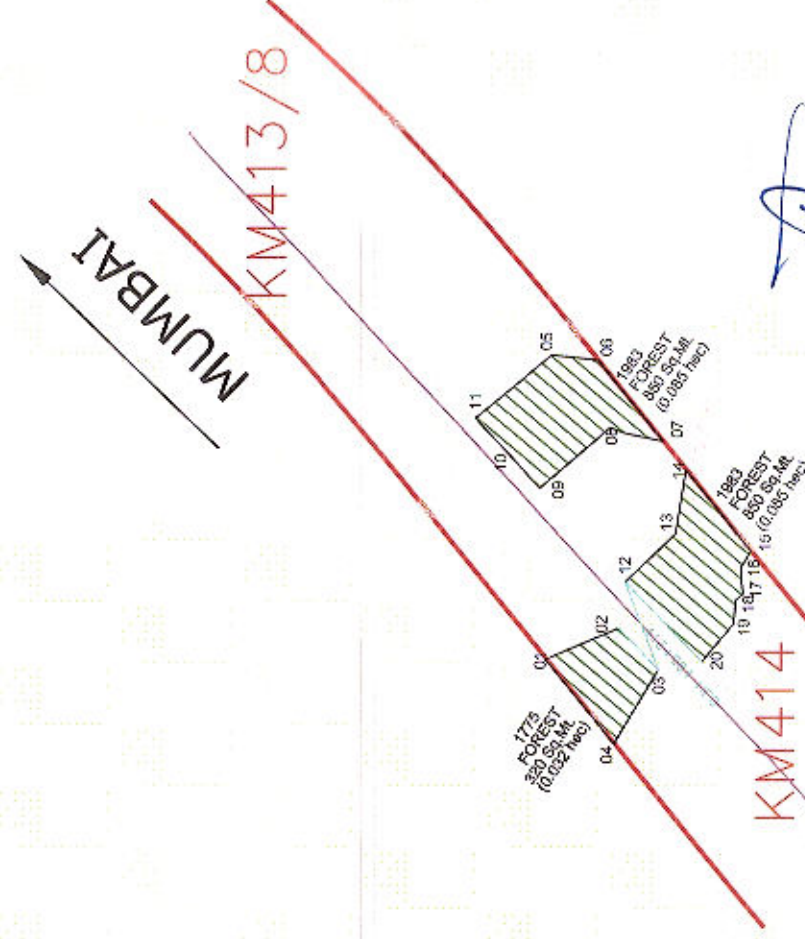

(P. P. Bangosavi)
Executive Engineer,
National Highway Division,
Ratnagiri.


Deputy Conservator of Forests
Forest Division Sawantwadi

for
Divisional Forest Officer
Sawantwadi

Project :Rehabilitation and up-gradation of NH-66 (Erathwile NH-17) from Km 406/030 to Km 450/170 [Kalmath to Zarap section] to Four lane ith paved shoulder in the state of Maharashtra under NHDP-IV on Hybrid Annuity Mode

Pavasi Forest Plan

SR NO	EASTING	NORTHING	REMARKS
1	361357.708	1774438.071	
2	361339.181	1774390.196	
3	361340.643	1774381.578	
4	361355.431	1774358.378	
5	361384.222	1774415.799	
6	361407.953	1774468.412	
7	361416.899	1774472.704	
8	361431.385	1774466.393	
9	361414.867	1774418.945	
10	361386.991	1774349.692	
11	361362.184	1774296.800	
12	361338.974	1774310.559	
13	361361.514	1774354.896	
14	361396.698	1774425.264	

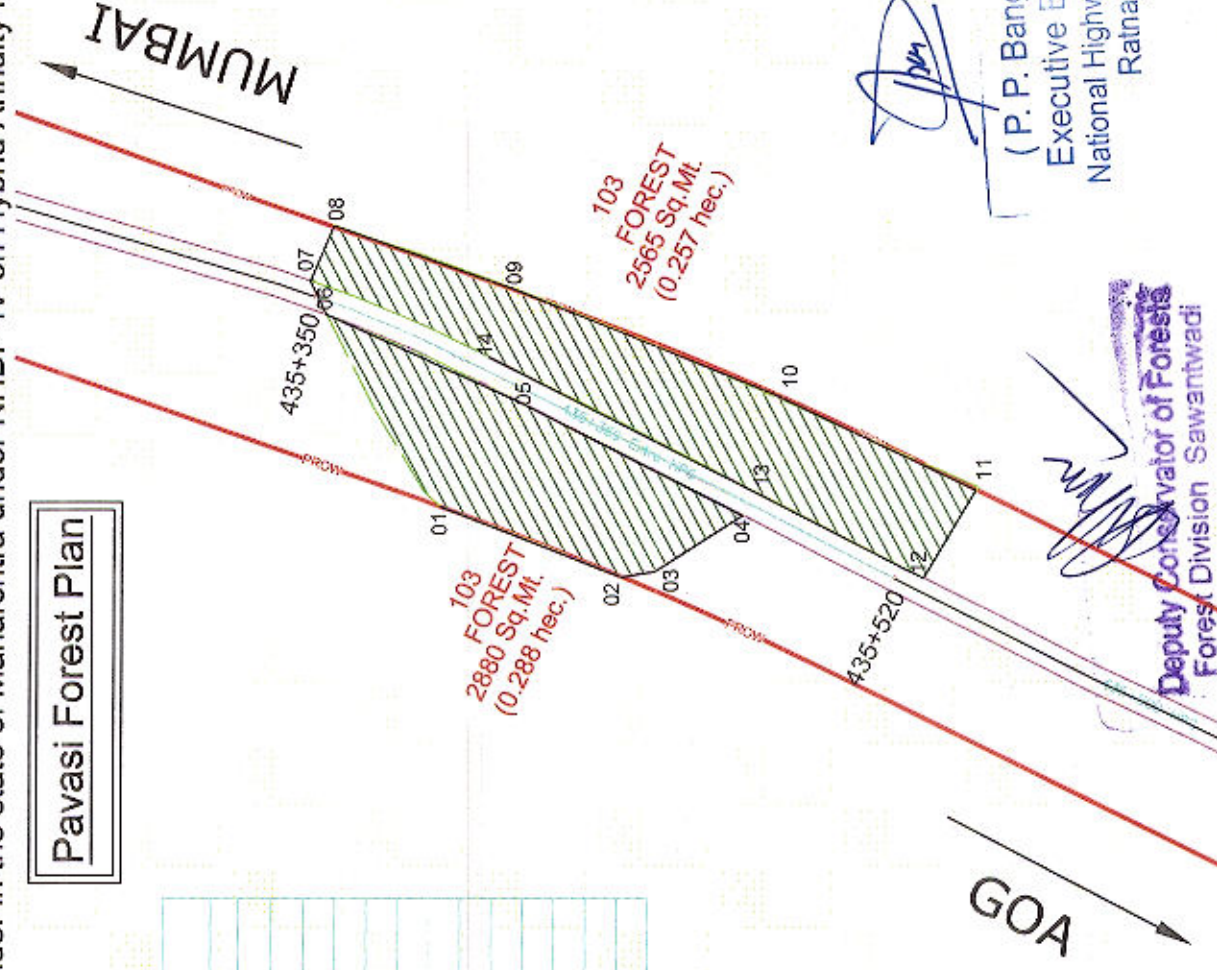

(P. P. Bangosavi)
Executive Engineer,
National Highway Division,
Ratnagiri.


Deputy Conservator of Forests
Forest Division Sawantwadi

Regional Surveyor
Divisional Forest Officer
Sawantwadi

Project :Rehabilitation and up-gradation of NH-66 (Eratwhile NH-17) from Km 406/030 to Km 450/170 [Kalmath to Zarap section] to Four lane ith paved shoulder in the state of Maharashtra under NHDP-IV on Hybrid Annuity Mode

Kasal - Forest Plan

SL NO	EASTING	NORTHING	REMARKS
1	359195.866	1788079.516	
2	359193.584	1788061.423	
3	359206.958	1788050.853	
4	359195.863	1788005.449	
5	359206.951	1787998.898	
6	359204.158	1787976.049	
7	359215.448	1787952.243	
8	359229.123	1787931.245	
9	359265.128	1787888.781	
10	359303.443	1787845.557	
11	359334.210	1787810.353	
12	359357.032	1787842.992	
13	359328.400	1787876.703	
14	359291.860	1787919.527	
15	359252.327	1787963.814	
16	359234.484	1787986.804	
17	359228.562	1787997.316	
18	359224.055	1788017.804	
19	359224.595	1788033.510	
20	359235.211	1788066.150	
21	359231.581	1788033.023	
22	359230.968	1788018.424	
23	359235.156	1787999.872	
24	359240.400	1787990.564	
25	359257.651	1787968.364	
26	359295.873	1787925.606	
27	359360.150	1787850.108	
28	359369.362	1787861.149	
29	359303.540	1787935.946	
30	359269.196	1787979.041	
31	359261.239	1787995.050	
32	359257.699	1788005.314	
33	359254.255	1788019.542	
34	359252.659	1788033.378	
35	359254.422	1788065.156	

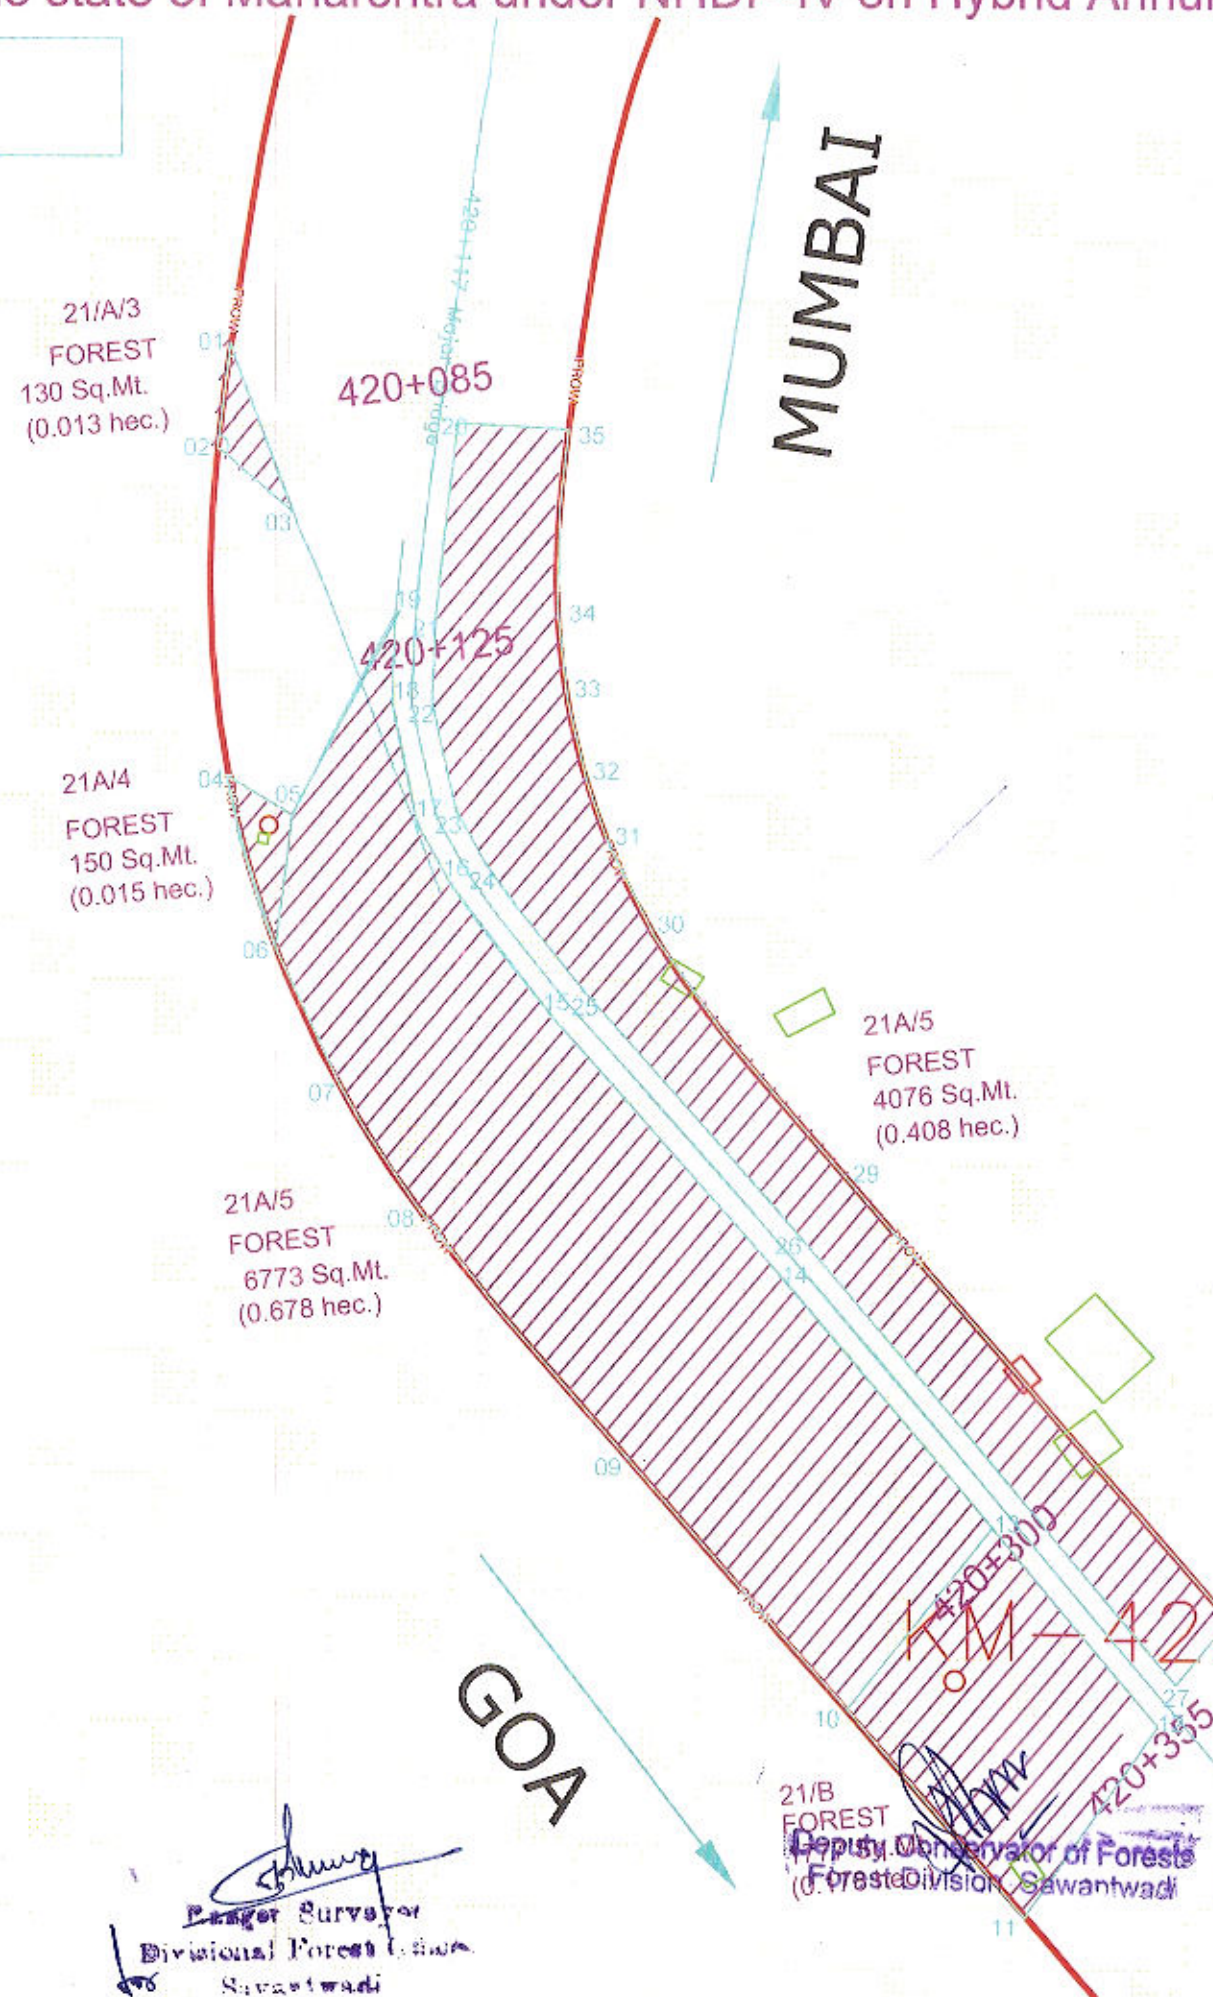

[Signature]
 Ranger Surveyor
 Divisional Forest Officer
 Sawantwadi


[Signature]
 Deputy Conservator of Forests
 Forest Division, Sawantwadi

[Signature]
 (P. P. Bangosavi)
 Executive Engineer,
 National Highway Division,
 Ratnagiri.

Project :Rehabilitation and up-gradation of NH-66 (Eratwhile NH-17) from Km 406/030 to Km 450/170 [Kalmath to Zarap section] to Four lane with paved shoulder in the state of Maharashtra under NHDP-IV on Hybrid Annuity Mode

Kasal Forest Plan

SL NO	EASTING	NORTHING	REMARKS
1	359852.113	1786308.755	
2	359833.391	1786285.521	
3	359864.350	1786262.014	
4	359890.013	1786280.914	
5	359921.966	1786257.530	
6	359905.899	1786231.560	

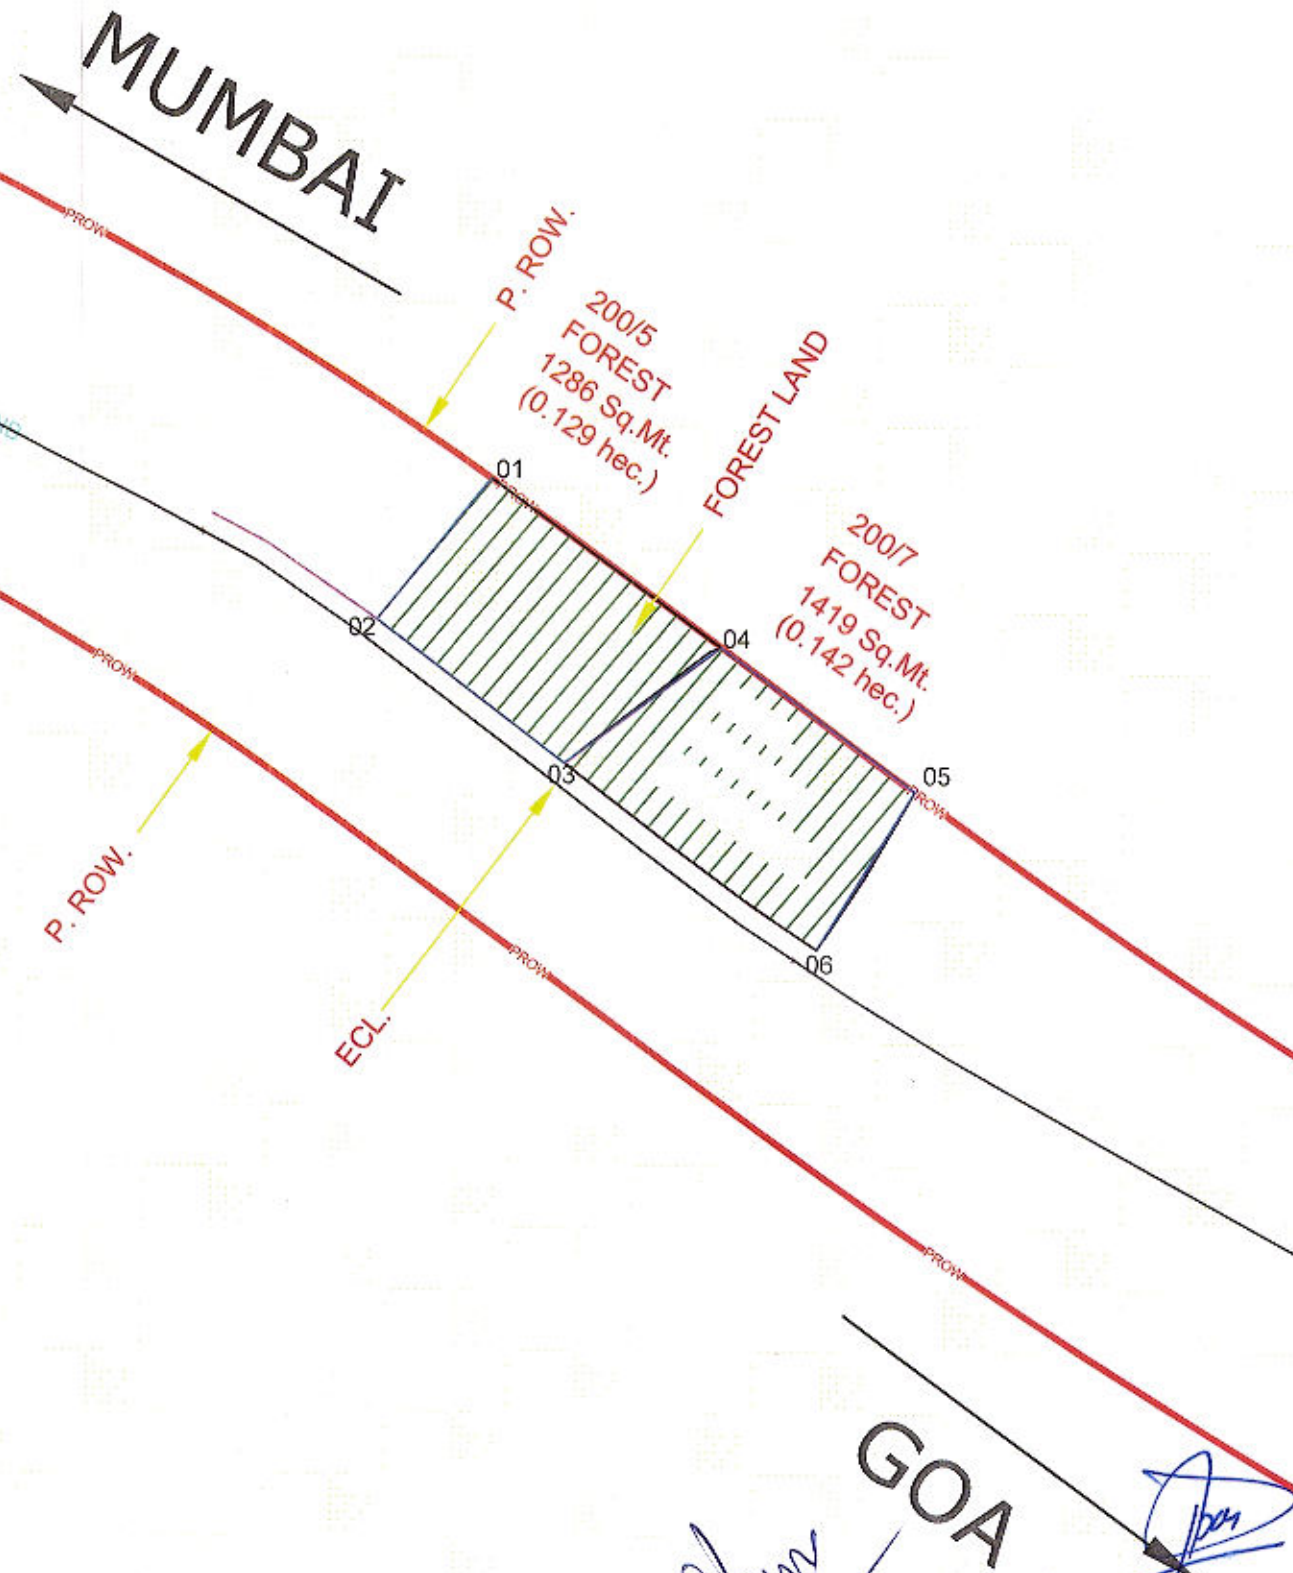

[Signature]
 Range Surveyor
 Divisional Forest Office
 Sawantwadi

[Signature]
 Deputy Conservator of Forests
 Forest Division, Sawantwadi

[Signature]
 (P.P. Bangosavi)
 Executive Engineer,
 National Highway Division,
 Ratnagiri.