


Full title of the Project: "Laying of Underground Optical Fiber Cable Along the Road Within the Existing Row from Gudachandraji to Garhkaida ,  
M/s Dinesh Engineers Limited. Total Route Length -18.00 km." District -Karauli (Rajasthan)

Proposal no. : FP/RJ/OFC/118504/2021

Diversion Area : 0.4329Ha.

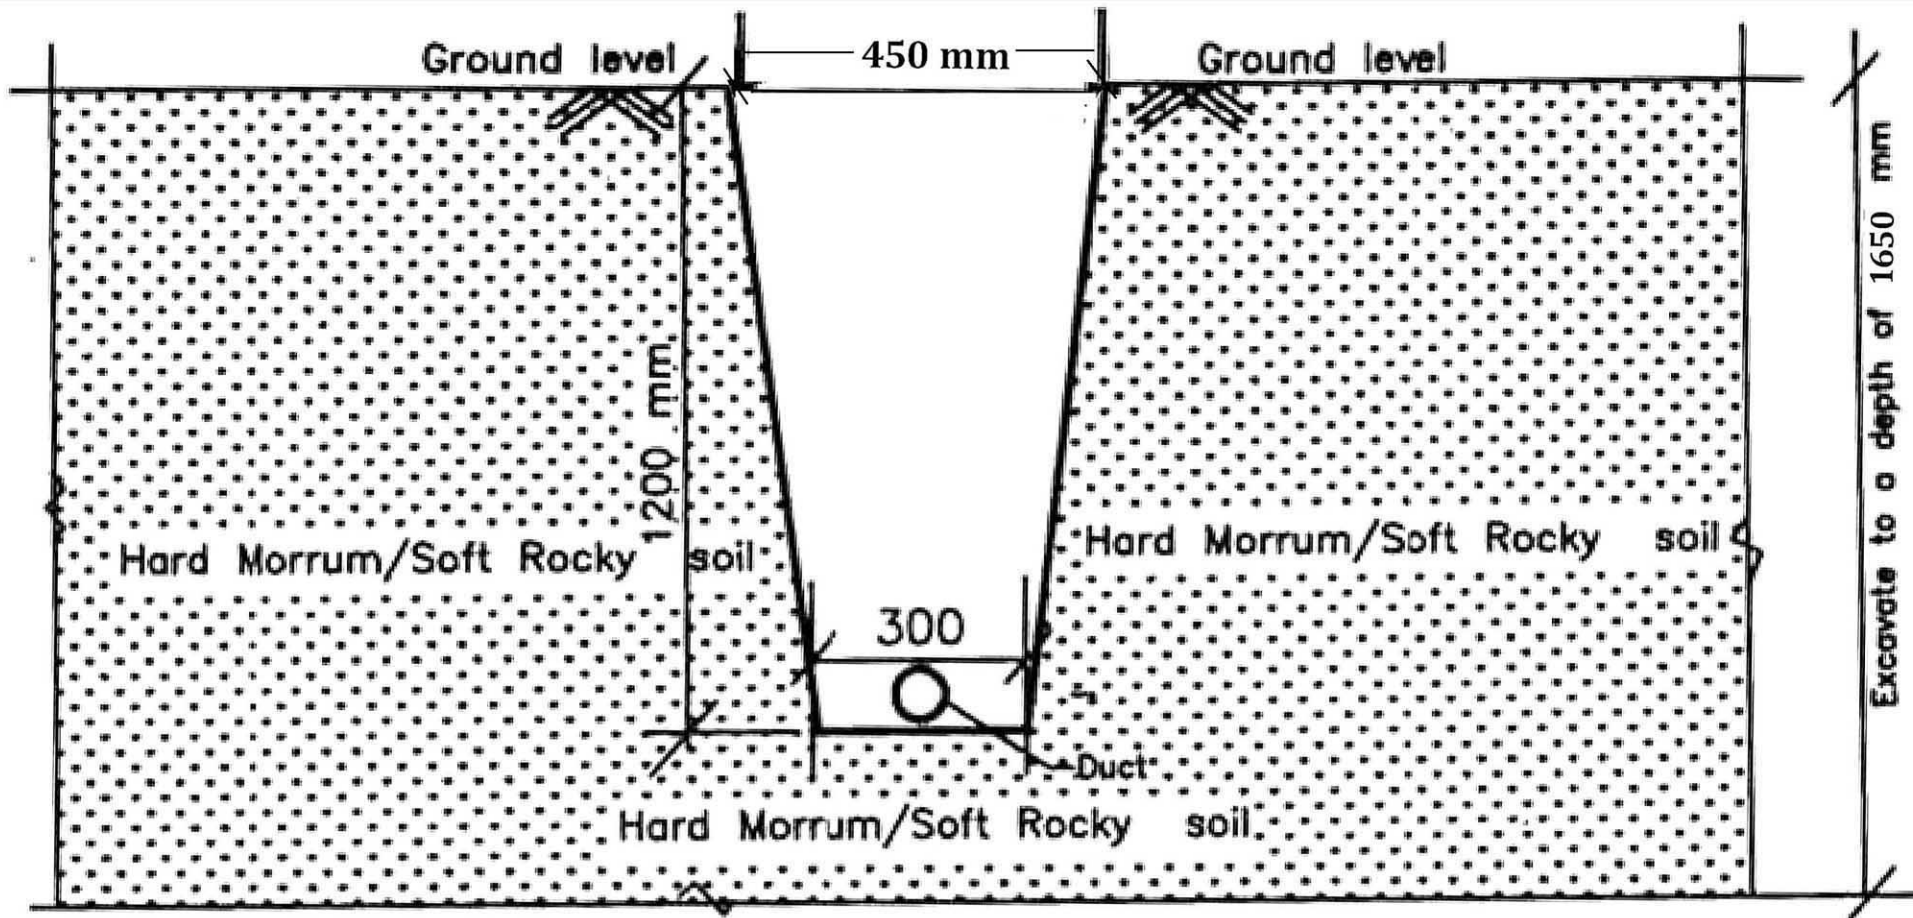

**DURING EXECUTION OF WORK**

Note : All Dimensions area in millimeters.

For Dinesh Engineers Ltd.

*[Signature]*  
Auth. Signatory