



GOVERNMENT OF SIKKIM, NORTH SIKKIM.
OFFICE OF THE DISTRICT COLLECTOR-CUM-MAGISTRATE, MANGAN.
PHONE: 03592 234856/03592 234234 (FAX)

Memo No: 70 /DC (N) 2021

Dated: 15 / 09 / 2021.

To,

The Officer Commanding
86 RCC GREF
Chungthang

Sub: Forwarding of details of plots proposed for Muck Disposal under Mangan Sub-Division(K.M. 67 to K.M. 78)

Sir,

I am directed to forward herewith statement/ details of land along with sketch map identified for muck disposal proposed for acquisition by B.R.O. for up gradation of two lane highway under BHARATMALA Project PKG-I, under Mangan Sub-Division (K.M. 67 to K.M. 78).

The estimate of cost of land for muck dumping will be intimated later.

Thanking you,

Yours faithfully,

Revenue Officer/ GALA
District Collectorate, Mangan

Revenue Officer-cum-Asstt. Director
Land Revenue & OM Department
Mangan, North Sikkim

Enclosed: As above.

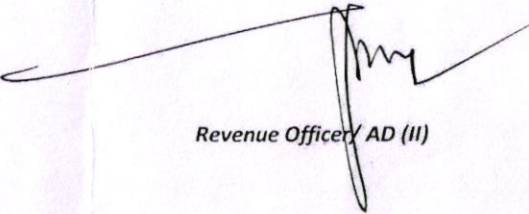


TENTATIVE DETAILS OF LAND IDENTIFIED FOR MUCK DISPOSAL PROPOSED FOR ACQUISITION BY BRO FOR THE PURPOSE OF UPGRADATION OF TWO LANE HIGHWAY UNDER BHARATMALA PROJECT PKG-I AT **MEYONG REVENUE** BLOCK, MANGAN SUB-DIVISION.

<i>Sl no</i>	<i>Name of Land owner</i>	<i>Plot No</i>	<i>Total Area of Plot</i>	<i>Area Involved under Acquisition</i>	<i>Remarks</i>
1	Cheme Lepcha s/o Paiemangmo Lepcha	92	0.4240	0.4240	
1	Chungku Lepcha s/o Tingrilepcha	142	1.1060	1.0960	
2	Sonam Zigmee s/o Mikma Lepcha	107	0.9260	0.7720	
		128	0.3180	0.1780	
3	Tempa Norgay Lepcha s/o Chopat Lepcha	109	0.6960	0.3800	
	Total	03	-	2.8500 hectares	


Revenue Supervisor


Revenue Inspector


Revenue Officer/ AD (II)

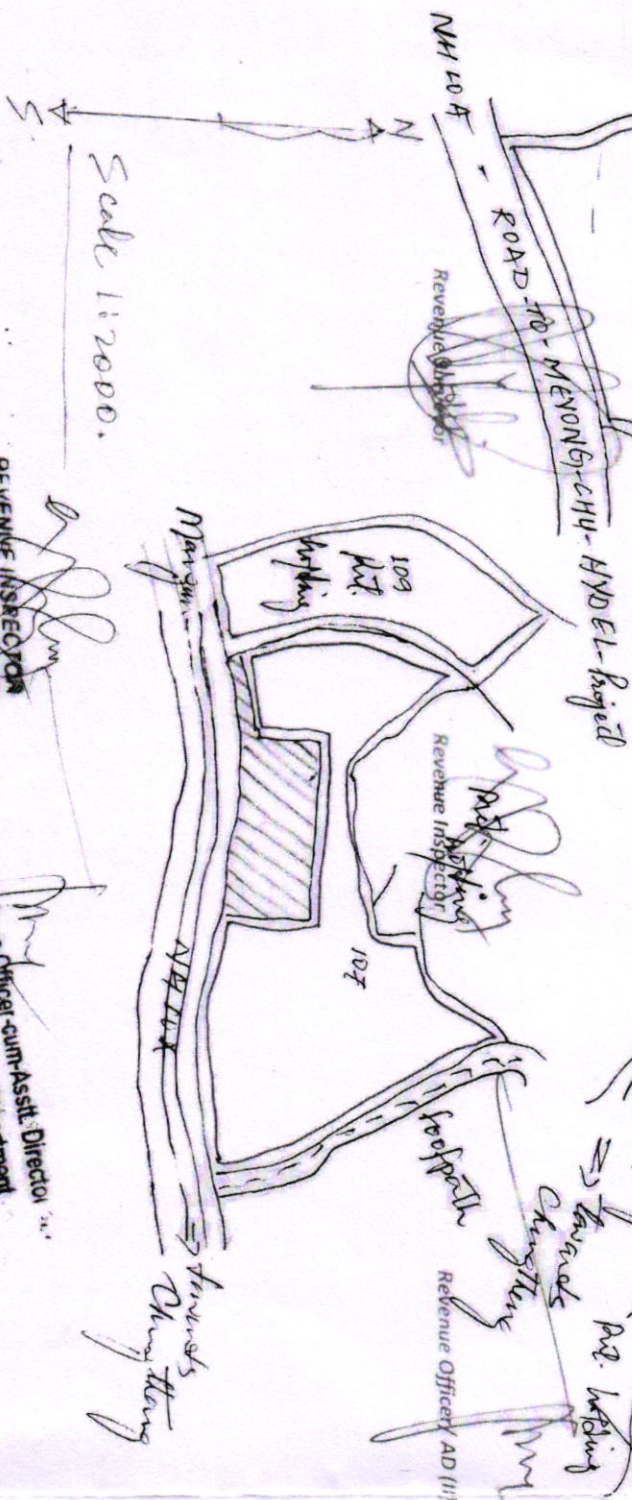
Sketch Maps of MEYONGS REVENUE Block is showing the land for Muck Disposal
 is proposed to be acquired at km.10+374 to km.10+760 Mangam to Chinglang Road by BRTF.

DETAILS OF LAND IDENTIFIED FOR MUCK DISPOSAL PROPOSED FOR ACQUISITION BY BRO FOR THE PURPOSE OF UPGRADEATION OF
 HIGHWAY UNDER BHARATMALA PROJECT PKG-I AT MEYONG-REVENUE BLOCK, MANGAN SUB-DIVISION

Sr no	Name of land owner	PLOT No	Total Area of Plot	Area involved under Acquisition	Remarks
1	Chamel Lepcha s/o Paitemangmo	142	142	142	Plot 142
2	Chungkul Lepcha s/o Tingril Lepcha	107	107	107	Plot 107
3	Sonam Zigmee s/o Mikma Lepcha	128	128	128	Plot 128
	Tempa Norjay Lepcha s/o Chopat	109	109	109	Plot 109
	Total	03	03	03	

Plot No	Area
142	142
107	107
128	128
109	109
Total	432

- Index**
- Proposed site for Muck disposal
 - Acquired land by M.R.C.R.T.
 - Existing M.H.10A.



REVENUE INSPECTOR
 LR & DM DEPARTMENT
 MANGAN NORTH

Revenue Officer-cum-Assst. Director
 Land Revenue & DM Department
 Mangan, North Sikkim

STATEMENT/ DETAILS OF LAND IDENTIFIED FOR MUCK DISPOSAL PROPOSED FOR ACQUISITION BY BRO FOR THE PURPOSE OF UPGRADATION OF TWO LANE HIGHWAY UNDER BHARATMALA PROJECT PKG-I AT **SINGCHIT REVENUE** BLOCK, MANGAN SUB-DIVISION.

Sl no	Name of Land owner	Plot No	Total Area of Plot	Area Involved under Acquisition	Remarks
1.	Phiguk s/o Achung Bhutia	271(P)	1.2260	0.6000	
2.	Norkit w/o Leda Lepcha	266	0.3420	0.3420	
3.	Dawa Tenzing s/o Dawa Tshering Lepcha	265	1.1660	1.1660	
4.	Pemkit w/o Tencho Lepcha	263/674	0.2840	0.2840	
5.	Yangdup s/o Chozang Lepcha	263/P	1.3460	0.8070	
6.	Thesis Tshering Pintso s/o Phurba Lepcha	254	3.2380	2.8080	
7.	Thesis Tshering Pintso s/o Phurba Lepcha	255	0.4680	0.4680	
8.	Chewang Dorjee s/o Yangchung Lepcha	495	0.9300	0.4880	
9.	Chewang Dorjee s/o Yangchung Lepcha	449	0.8000	0.5330	
10.	Tashi Lepcha s/o Gyatso Lepcha	448	0.6860	0.6860	
11.	Tenzing Lepcha s/o Tashi Lepcha	447/745	0.4700	0.2820	
12.	Gora Lepcha s/o Golay Lepcha	450	0.3640	0.1840	
13.	Dazom Lepcha s/o Tashi Lepcha	447/746	0.3700	0.3700	
14.	Pem Tshering s/o Rapzong Lepcha	615	2.1260	1.2560	
15.	Chewang Dorjee s/o Yangchung Lepcha	610	0.4780	0.2200	
16.	Chompel Gyatso s/o Khandu Bhutia	613	0.2680	0.2680	
17.	Naksuk Lepcha s/o Nima Lepcha	515	0.6920	0.6920	
	Total	18nos	-	11.4540 hectares	

Revenue Surveyor

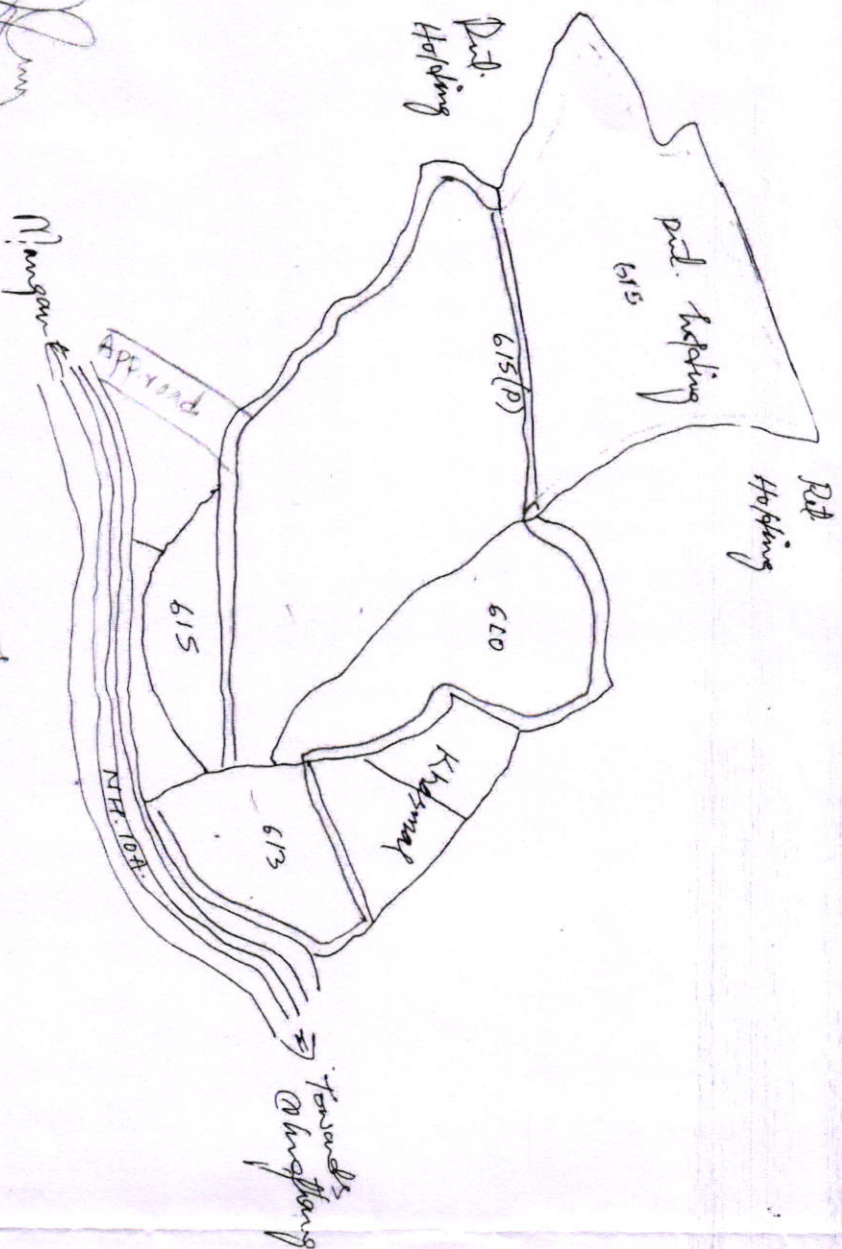
Revenue Inspector

Revenue Officer/ AD (II)

Sketch map of Mamul/Singol Block is showing the land proposed to be acquired for a new disposal of km. 6 + 4/8 to km. 7 + 9/8 of Mangon-Chungthang Road by B.R.T.F.



Scale 1:2000.



REVENUE INSPECTOR
LR & DM DEPARTMENT
MANGON NORTH

Revenue Officer-cum-Assst. Director
Land Revenue & DM Department
Mangon, North Sikkim

Plot No Area

610 — 2200

613 — 2680

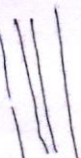
615(P) — 1.2560

5 nos = 2.7440 Hect.

Index



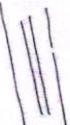
Proposed side for
New disposal



Existing NH. 10A.

Skeletal Map of Singdit Block is showing the land proposed to be acquired for
 Muk Disposal at KM.4+891 to KM.6+418 of Mangon-Chungthang Road by BRT.

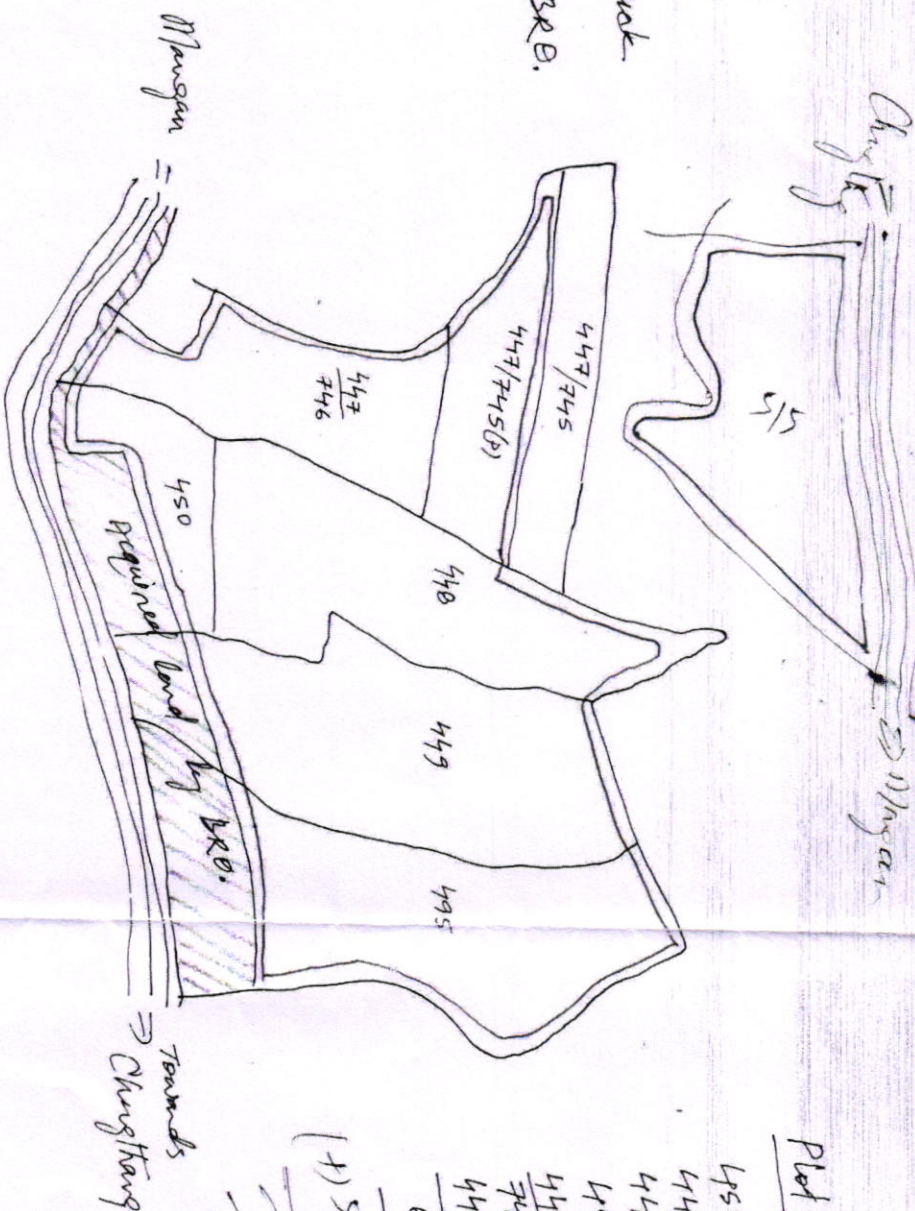
Index

-  -- Proposed site for Muk Disposal
-  - Acquired land by BRT.
-  - Existing N.H.10A.



Scale 1:2000.

REVENUE INSPECTOR
 LR & DM DEPARTMENT
 NORTH



Revenue Officer-cum-Astt. Director
 Land Revenue & DM Department
 Mangon, North Sikkim

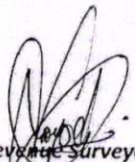
Plot No Area

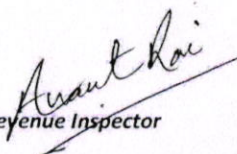
450	—	.1840
448	—	.6860
449	—	.5330
495	—	.4880
447	—	.2820
745(P)	—	.3700
447/746	—	2.5430
6 nos	=	.6920
(+) 5/5	=	3.2350

Towards
 Chungthang

STATEMENT/ DETAILS OF LAND IDENTIFIED FOR MUCK DISPOSAL PROPOSED FOR ACQUISITION BY BRO FOR THE PURPOSE OF UPGRADATION OF TWO LANE HIGHWAY UNDER BHARATMALA PROJECT PKG-I AT KAZOR REVENUE BLOCK, MANGAN SUB-DIVISION.

Sl no	Name of Land owner	Plot No	Total Area of Plot	Area Involved under Acquisition	Remarks
1.	Pemkit Lepcha d/o Sonam Lepcha	92	0.5500	0.5150	
	Total	01	-	0.5150	-


Revenue Surveyor


Revenue Inspector

Revenue Officer/ AD (II)

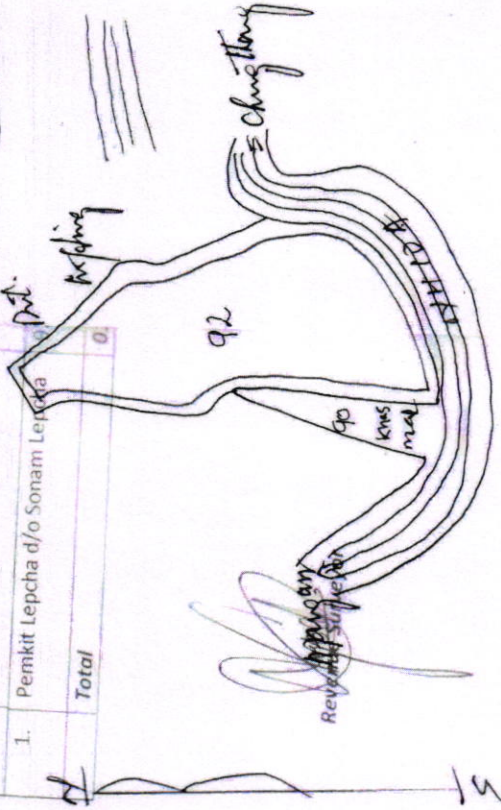
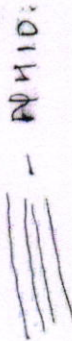
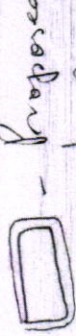
Sketch Map of Kazer Block is showing the land proposed to be required for truck disposal at km 12.13 to 14.1. 2+277 of Mangon to Chingtang Road.

Index

STATEMENT/ DETAILS OF LAND IDENTIFIED FOR TWO LANE HIGHWAY UNDER BHARATMALA PR

Sl no	Name of Land owner	P	A
1.	Pemkit Lepcha d/o Sonam Lepcha	0	0
	Total	0	0

Proposed site Plot No-192 for truck disposal Area - 15150 Hect



Plot No	Area
92 -	0.5150 Hect.
01 nos	

Scale 1:2000.

REVENUE INSPECTOR
LR & DM DEPARTMENT
MANGAN NORTH

Revenue Officer-cum-Asstt. Director
Land Revenue & DM Department
Mangan, North Sikkim

MUCK DISPOSAL SITE JOINT VISIT FINALIZATION CERTIFICATE								
Project Name: "WIDENING OF EXISTING ROAD (NH 310A) TO NHDL SPECIFICATION WITH PAVED SHOULDER FROM MANGAN OF DESIGN KM 0+000 TO 2+476 IN THE STATE OF SIKKIM UNDER PROJECT SWASTIK OF BHO"								
Date of Joint Site Inspection: 03/09/2021								
SELECTED SITE LOCATION DETAIL								
ID	Package	Land Type (Forest/Private)	District, Village & Mouza name	Plot no. (If any)	Chainage (Proposed = P/ Existing = E)	Start Chainage (in km)	End Chainage (in km)	Side (Left/Right) towards end point of PKG
	01	Private	North Singhit	449 495 610	P	4+871	4+918	Left
SELECTED SITE SURROUNDING ENVIRONMENT DETAIL								
Presence of water body in the plot (Y/N)	Stream/ River/ Nala/ water body		Degraded land (Y/N)	Tree		Road		
	Presence near by plot (Y/N)	If Yes then distance from plot (in m)		Presence of tree (Y/N)	If Yes then no. of tree with girth more than 30 cm	Approach road (Y/N)	If No, then do plot is located beside the existing road (Y/N)	
Y	Y	100m	N	Y		Y		
SELECTED SITE LAND OWNER NO OBJECTION CERTIFICATE								
Name of the Land Owner as per Govt. ID (Full in Capital only)	Contact Number	Email id	Undertaking	Full signature with date along with stamp (if applicable)				
CHEWANG DORJEE SIDYANGCHUNG LEPCHA	95938 84019		I, do hereby confirm that my land has been verified by the State Government Department & Project Authority. I have No Objection to hand over the above plot to the Project Authority for the said project for Muck Dumping during the project construction. I agree to give my consent that the acquisition of the said plot (if required) will be done following the rules and regulation as and then decided by the Project Authority of Government of India & State Government of Sikkim.					
OFFICIALS PRESENT IN THE JOINT SITE INSPECTION								
Full Name (in Capital only)	Department	Designation	Contact Number	Email id	Full signature with date along with stamp (if applicable)			
1. H.B. Thapa	LR&DM	RO/AD						
2. G. Pariyar	-4-	AI						

Survey Inspector
District Collectorate
Mangan

Revenue Officer-cum-Assit. Dir
Mangan

MUCK DISPOSAL SITE JOINT VISIT FINALIZATION CERTIFICATE

Project Name: NH 31(A) TO NH 101 SPECIFICATION WITH PAVED SHOULDER FROM MANGAN OF DESIGN KM 0+000 TO 2+1476 IN THE STATE OF SIKKIM UNDER PROJECT SWASTIK DI BRO

Date of Joint Site Inspection: 03/09/2021

SELECTED SITE LOCATION DETAIL

Package	Land Type (Forest/Private)	District, Village & Mouza name	Plot no. (If any)	Chainage (Proposed = P/ Existing = E)	Start Chainage (in km)	End Chainage (in km)	Side (Left/Right) towards end point of PKG
01	Private	North Singket	271 (CP)	P	3+665	4+871	Left.

SELECTED SITE SURROUNDING ENVIRONMENT DETAIL

Presence of water body in the plot (Y/N)	Stream/ River/ Nala/ water body		Degraded land (Y/N)	Tree		Road	
	Presence near by plot (Y/N)	If Yes then distance from plot (in m)		Presence of tree (Y/N)	If Yes then no. of tree with girth more than (30 cm)	Approach road (Y/N)	If No, then do plot is located beside the existing road (Y/N)
Y	Y	60m	N	Y		Y	

SELECTED SITE LAND OWNER NO OBJECTION CERTIFICATE

Name of the Land Owner as per Govt. ID (Full in Capital only)	Contact Number	Email id	Undertaking	Full signature with date along with stamp (if applicable)
Phige Kazi S/o Achung Bhutia			I, do hereby confirm that my land has been verified by the State Government Department & Project Authority. I have No Objection to hand over the above plot to the Project Authority for the said project for Muck Dumping during the project construction. I agree to give my consent that the acquisition of the said plot (if required) will be done following the rules and regulation as and then decided by the Project Authority of Government of India & State Government of Sikkim.	Salu Kazi [Signature]

OFFICIALS PRESENT IN THE JOINT SITE INSPECTION

Full Name (in Capital only)	Department	Designation	Contact Number	Email id	Full signature with date along with stamp (if applicable)
1) H.B. Phapa	LM&DMD	RO/AD			[Signature]
2) G. Pariyar	"	BI			[Signature]

Survey Inspector
District Collectorate
Mangan

Revenue Officer Assst. Director
Late Revenue Department

MUCK DISPOSAL SITE JOINT VISIT FINALIZATION CERTIFICATE

Project Name: WIDENING OF EXISTING ROAD (NH 310A) TO NHDL SPECIFICATION WITH PAVED SHOULDER FROM MANGAN OF DESIGN KM 0+000 TO 2+476 IN THE STATE OF SIKKIM UNDER PROJECT SWASTIK OF BRO

Date of Joint Site Inspection: 03/07/2021

SELECTED SITE LOCATION DETAIL

Package	Land Type (Forest/Private)	District, Village & Mouza name	Plot no. (If any)	Chainage (Proposed = P/ Existing = E)	Start Chainage (in km)	End Chainage (in km)	Side (Left/Right) towards end point of PKG
01	Private	North Singchit	254 255 267	P	3+665	4+871	Left

SELECTED SITE SURROUNDING ENVIRONMENT DETAIL

Presence of water body in the plot (Y/N)	Stream/ River/ Nala/ water body		Dugraded land (Y/N)	Tree		Road	
	Presence near by plot (Y/N)	If Yes then distance from plot (in m)		Presence of tree (Y/N)	If Yes then no. of tree with girth more than (30 cm)	Approach road (Y/N)	If No, then do plot is located beside the existing road (Y/N)
Y	Y	500m		Y		Y	

SELECTED SITE LAND OWNER NO OBJECTION CERTIFICATE

Name of the Land Owner as per Govt. ID (Full in Capital only)	Contact Number	Email id	Undertaking	Full signature with date along with stamp (if applicable)
Thesis Tshering Puntso Sgo Phurba Lepcha.	98328 54276		I, do hereby confirm that my land has been verified by the State Government Department & Project Authority. I have No Objection to hand over the above plot to the Project Authority for the said project for Muck Dumping during the project construction. I agree to give my consent that the acquisition of the said plot (if required) will be done following the rules and regulation as and then decided by the Project Authority of Government of India & State Government of Sikkim.	Lepcha

OFFICIALS PRESENT IN THE JOINT SITE INSPECTION

Full Name (in Capital only)	Department	Designation	Contact Number	Email id	Full signature with date along with stamp (if applicable)
H.B. Thapa	CM&DM	RO/AD			
G. Poiryar	n	BT			

Revenue Officer-cum-Assst. District Land Revenue & DM Department Mangan, North Sikkim

MUCK DISPOSAL SITE JOINT VISIT FINALIZATION CERTIFICATE

Project Name: "WIDENING OF EXISTING ROAD (NH 310A) TO NHDL SPECIFICATION WITH PAVED SHOULDER FROM MANGAN OF DESIGN KM 0+000 TO CHUNGTHANG OF DESIGN KM 27+476 IN THE STATE OF SIKKIM UNDER PROJECT SWASTIK OF BRO"

Date of Joint Site Inspection:

SELECTED SITE LOCATION DETAIL

Package	Land Type (Forest/Private)	District, Village & Mouza name	Plot no. (If any)	Chainage (Proposed = P/ Existing = E)	Start Chainage (in km)	End Chainage (in km)	Side (Left/Right) towards end point of PKG
01	Private	North Singdit	450	P	4+871	6+418	Left

SELECTED SITE SURROUNDING ENVIRONMENT DETAIL

Presence of water body in the plot (Y/N)	Stream/ River/ Nala/ water body		Degraded land (Y/N)	Tree		Road	
	Presence near by plot (Y/N)	If Yes then distance from plot (in m)		Presence of tree (Y/N)	If Yes then no. of tree with girth more than (30 cm)	Approach road (Y/N)	If No, then do plot is located beside the existing road (Y/N)
Y	Y	400m		Y	18	Y	

SELECTED SITE LAND OWNER NO OBJECTION CERTIFICATE

Name of the Land Owner as per Govt. ID (Full in Capital only)	Contact Number	Email id	Undertaking	Full signature with date along with stamp (if applicable)
GORA LEPCHA SIDHOLAY LEPCHA			I, do hereby confirm that my land has been verified by the State Government Department & Project Authority. I have No Objection to hand over the above plot to the Project Authority for the said project for Muck Dumping during the project construction. I agree to give my consent that the acquisition of the said plot (if required) will be done following the rules and regulation as and then decided by the Project Authority of Government of India & State Government of Sikkim.	Molan Lepcha

OFFICIALS PRESENT IN THE JOINT SITE INSPECTION

Full Name (in Capital only)	Department	Designation	Contact Number	Email id	Full signature with date along with stamp (if applicable)
H. B. Thapa	LM&DM	RO/AD			
G. Dakizor	u	SI			

Revenue Officer-cum-Asstt. Director
Land Revenue & DM Department
Mangan, North Sikkim

MUCK DISPOSAL SITE JOINT VISIT FINALIZATION CERTIFICATE

Project Name: WIDENING OF EXISTING ROAD (NH 310A) TO NHDL SPECIFICATION WITH PAVED SHOULDER FROM MANGAN OF DESIGN KM 0+000 TO 2+476 IN THE STATE OF SIKKIM UNDER PROJECT SWASTIK OF BQP

Date of Joint Site Inspection: 03/09/2021

SELECTED SITE LOCATION DETAIL

Package	Land Type (Forest/Private)	District, Village & Mouza name	Plot no. (if any)	Chainage (Proposed = P/ Existing = E)	Start Chainage (in km)	End Chainage (in km)	Side (Left/Right) towards end point of PKG
01	Private	North Kazong	92	P	1+213 69	2+277	Left

SELECTED SITE SURROUNDING ENVIRONMENT DETAIL

Presence of water body in the plot (Y/N)	Stream/ River/ Nala/ water body		Degraded land (Y/N)	Tree		Road	
	Presence near by plot (Y/N)	If Yes then distance from plot (in m)		Presence of tree (Y/N)	If Yes then no. of tree with girth more than (30 cm)	Approach road (Y/N)	If No, then do plot is located beside the existing road (Y/N)
N	Y	3000m		Y	36	Y	-

SELECTED SITE LAND OWNER NO OBJECTION CERTIFICATE

Name of the Land Owner as per Govt. ID (Full in Capital only)	Contact Number	Email id	Undertaking	Full signature with date along with stamp (if applicable)
PEMKIT LEP - CHADIO SONAM LEPCHA.			I, do hereby confirm that my land has been verified by the State Government Department & Project Authority. I have No Objection to hand over the above plot to the Project Authority for the said project for Muck Dumping during the project construction. I agree to give my consent that the acquisition of the said plot (if required) will be done following the rules and regulation as and then decided by the Project Authority of Government of India & State Government of Sikkim.	PD/PLA

OFFICIALS PRESENT IN THE JOINT SITE INSPECTION

Full Name (in Capital only)	Department	Designation	Contact Number	Email id	Full signature with date along with stamp (if applicable)
U.N. THAPA	LR&DM	RO/AD	707641184	hbtshaka-ashutosh@gmail.com	
2. GOPAL PARIYAR	- DO -	SI			

Surveys Inspector
District Collector's Office
Mangan

Revenue Officer-cum-Asstt. Director
Land Revenue & DM Department
Mangan, North Sikkim

MUCK DISPOSAL SITE JOINT VISIT FINALIZATION CERTIFICATE

Project Name: Construction of EXISTING ROAD (NH 312A) TO NHDL SPECIFICATION WITH PAVED SHOULDER FROM MANGAN OF DESIGN KM 0+000 TO
ENDING DESIGN KM 2+476 IN THE STATE OF SIKKIM UNDER PROJECT-SWASTIK OI BRO*

Date of Joint Site Inspection: _____

SELECTED SITE LOCATION DETAIL

Package	Land Type (Forest/Private)	District, Village & Mouza name	Plot no. (if any)	Chainage (Proposed = P/ Existing = E)	Start Chainage (in km)	End Chainage (in km)	Side (Left/Right) towards end point of PKG
01	private	North Singchi	448	P	4+871	6+476	left

SELECTED SITE SURROUNDING ENVIRONMENT DETAIL

Presence of water body in the plot (Y/N)	Stream/ River/ Nala/ water body		Degraded land (Y/N)	Tree		Road	
	Presence near by plot (Y/N)	If Yes then distance from plot (in m)		Presence of tree (Y/N)	If Yes then no. of tree with girth more than (30 cm)	Approach road (Y/N)	If No, then do plot is located beside the existing road (Y/N)
Y	Y	200 m	N	Y		Y	

SELECTED SITE LAND OWNER NO OBJECTION CERTIFICATE

Name of the Land Owner as per Govt. ID (Full in Capital only)	Contact Number	Email id	Undertaking	Full signature with date along with stamp (if applicable)
K. TASHI LEPCHA S/O LT GYATSHO LEPCHA	ISO 98836 40034 AIRTEL 96354 62698		I, do hereby confirm that my land has been verified by the State Government Department & Project Authority. I have No Objection to hand over the above plot to the Project Authority for the said project for Muck Dumping during the project construction. I agree to give my consent that the acquisition of the said plot (if required) will be done following the rules and regulation as and then decided by the Project Authority of Government of India & State Government of Sikkim.	for Dazom lepcha

OFFICIALS PRESENT IN THE JOINT SITE INSPECTION

Full Name (in Capital only)	Department	Designation	Contact Number	Email id	Full signature with date along with stamp (if applicable)
1) H.B. Thapa	LM&DMD	RO/AD			
2) G. Paripuz	"	BT			

For Project Authority
 Land Revenue & DM Department
 Mangan, North Sikkim

Signature
 District Collectorate
 Mangan

MUCK DISPOSAL SITE JOINT VISIT FINALIZATION CERTIFICATE

Project Name: CONSTRUCTION OF EXISTING ROAD (NH 31/A) TO NHDL SPECIFICATION WITH PAVED SHOULDER FROM MANGAN OF DESIGN KM 0+000 TO
CHILDIH ROAD OF DESIGN KM 2+476 IN THE STATE OF SIKKIM UNDER PROJECT-SWASTIK OI BIOD

Date of final site inspection: 03/09/2021

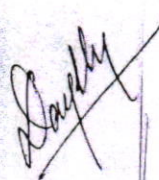
SELECTED SITE LOCATION DETAIL

Package	Land Type (Forest/Private)	District, Village & Mouza name	Plot no. (If any)	Chainage (Proposed = P/ Existing = E)	Start Chainage (in km)	End Chainage (in km)	Side (Left/Right) towards end point of PKG
01	Private	North Singelhit	447 746	P	4+871	6+418	Left.

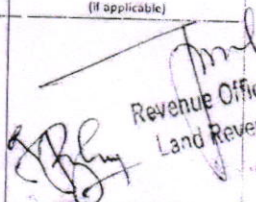
SELECTED SITE SURROUNDING ENVIRONMENT DETAIL

Presence of water body in the plot (Y/N)	Stream/ River/ Nala/ water body		Degraded land (Y/N)	Tree		Road	
	Presence near by plot (Y/N)	If Yes then distance from plot (in m)		Presence of tree (Y/N)	If Yes then no. of tree with girth more than (30 cm)	Approach road (Y/N)	If No, then do plot is located beside the existing road (Y/N)
Y	Y	200m	No.	Y		Y	

SELECTED SITE LAND OWNER NO OBJECTION CERTIFICATE

Name of the Land Owner as per Govt. ID (Full in Capital only)	Contact Number	Email id	Undertaking	Full signature with date along with stamp (If applicable)
JAZOM LEPLHA S/O LT TASHI LEPLHA	JED 98834 40034 AIRTEL 90354 62698		I, do hereby confirm that my land has been verified by the State Government Department & Project Authority. I have No Objection to hand over the above plot to the Project Authority for the said project for Muck Dumping during the project construction. I agree to give my consent that the acquisition of the said plot (if required) will be done following the rules and regulation as and then decided by the Project Authority of Government of India & State Government of Sikkim.	

OFFICIALS PRESENT IN THE JOINT SITE INSPECTION

Full Name (in Capital only)	Department	Designation	Contact Number	Email id	Full signature with date along with stamp (If applicable)
1) H.B. Thapa	LM & DM	RO/AD			
2) G. Parizor	"	RI			

Revenue Officer-cum-Asstt. Director
Land Revenue & DM Department
North Sikkim

MUCK DISPOSAL SITE JOINT VISIT FINALIZATION CERTIFICATE

Project Name: WIDENING OF EXISTING ROAD (NH 310A) TO NHDL SPECIFICATION WITH PAVED SHOULDER FROM MANGAN OF DESIGN KM 0+000 TO CHIMOL, WARDULCH DESIGN KM 27+476 IN THE STATE OF SIKKIM UNDER PROJECT SWASTIK OF BRO

Date of Joint Site Inspection: 03/01/2021

SELECTED SITE LOCATION DETAIL

Package	Land Type (Forest/Private)	District, Village & Mouza name	Plot no. (If any)	Chainage (Proposed = P/ Existing = E)	Start Chainage (in km)	End Chainage (in km)	Side (Left/Right) towards end point of PKG
01	Private	North Meyong	142	P	2173 10+374	40 374 10+760	Left

SELECTED SITE SURROUNDING ENVIRONMENT DETAIL

Presence of water body in the plot (Y/N)	Stream/ River/ Nala/ water body		Degraded land (Y/N)	Tree		Road	
	Presence near by plot (Y/N)	If Yes then distance from plot (in m)		Presence of tree (Y/N)	If Yes then no. of tree with girth more than 30 cm	Approach road (Y/N)	If No, then do plot is located beside the existing road (Y/N)
N	Y	150m	No	Y	68	Y	

SELECTED SITE LAND OWNER NO OBJECTION CERTIFICATE

Name of the Land Owner as per Govt. ID (Full in Capital only)	Contact Number	Email id	Undertaking	Full signature with date along with stamp (if applicable)
CHUNGKU LEPCHA S/O TINGRI LEPCHA	897 206 4687		I, do hereby confirm that my land has been verified by the State Government Department & Project Authority. I have No Objection to hand over the above plot to the Project Authority for the said project for Muck Dumping during the project construction. I agree to give my consent that the acquisition of the said plot (if required) will be done following the rules and regulations and then decided by the Project Authority of Government of India & State Government of Sikkim.	

OFFICIALS PRESENT IN THE JOINT SITE INSPECTION

Full Name (in Capital only)	Department	Designation	Contact Number	Email id	Full signature with date along with stamp (if applicable)
1) H. B. Thapa	LANDMD	RO/ED			
2) G. Parixar		ST			

Revenue Officer cum-Asstt. Director
Land Revenue & DM Department
Mangan, North Sikkim

Survey Inspector
District Collectorate
Mangan

MUCK DISPOSAL SITE JOINT VISIT FINALIZATION CERTIFICATE								
Project Name: WIDENING OF EXISTING ROAD (NH 31 IA) TO NHDL SPECIFICATION WITH PAVED SHOULDER FROM MANGAN OF DESIGN KM 0+000 TO CHUNGTHANG OF DESIGN KM 27+476 IN THE STATE OF SIKKIM UNDER PROJECT SWASTI OF BHO								
Date of Joint Site Inspection: 09/09/2021								
SELECTED SITE LOCATION DETAIL								
ID	Package	Land Type (Forest/Private)	District, Village & Mouza name	Plot no. (If any)	Chainage (Proposed = P/ Existing = E)	Start Chainage (in km)	End Chainage (in km)	Side (Left/Right) towards end point of PKG
	01	private	North Singhit	447 745	P	4+871	6+318	left
SELECTED SITE SURROUNDING ENVIRONMENT DETAIL								
Presence of water body in the plot (Y/N)	Stream/ River/ Nala/ water body		Degraded land (Y/N)	Tree		Road		
	Presence near by plot (Y/N)	If Yes then distance from plot (in m)		Presence of tree (Y/N)	If Yes then no. of tree with girth more than (30 cm)	Approach road (Y/N)	If No, then do plot is located beside the existing road (Y/N)	
Y	Y	200m	N	Y		Y		
SELECTED SITE LAND OWNER NO OBJECTION CERTIFICATE								
Name of the Land Owner as per Govt. ID (Full in Capital only)	Contact Number	Email id	Undertaking	Full signature with date along with stamp (if applicable)				
TENZING LEPCHA S/O LT. TASHI LEPCHA	76027 46333		I, do hereby confirm that my land has been verified by the State Government Department & Project Authority. I have No Objection to hand over the above plot to the Project Authority for the said project for Muck Dumping during the project construction. I agree to give my consent that the acquisition of the said plot (if required) will be done following the rules and regulation as and then decided by the Project Authority of Government of India & State Government of Sikkim.	Tenzing				
OFFICIALS PRESENT IN THE JOINT SITE INSPECTION								
Full Name (in Capital only)	Department	Designation	Contact Number	Email id	Full signature with date along with stamp (if applicable)			
1. H.B. Thapa	LM & DMD	AO/AD						
2. G. Daziyal	"	SI						
					Survey Inspector District Collectorate Mangan Regional Asstt. Director Land Revenue & DM Department Mangan, South Sikkim			

MUCK DISPOSAL SITE JOINT VISIT FINALIZATION CERTIFICATE

Project Name: "WIDENING OF EXISTING ROAD (NH 310A) TO NHDL SPECIFICATION WITH PAVED SHOULDER FROM MANGAN OF DESIGN KM 0+000 TO CHUNGTHANG OF DESIGN KM 27+476 IN THE STATE OF SIKKIM UNDER PROJECT SWASTIK OF BRO"

Date of Joint Site Inspection:

03/09/2021

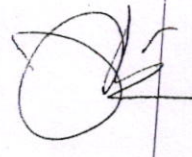
SELECTED SITE LOCATION DETAIL

ID	Package	Land Type (Forest/Private)	District, Village & Mouza name	Plot no. (If any)	Chainage (Proposed = P/ Existing = E)	Start Chainage (in km)	End Chainage (in km)	Side (Left/Right) towards end point of PKG
01	Q	Private	North Singdit	263	P	3+665	4+871	Left

SELECTED SITE SURROUNDING ENVIRONMENT DETAIL

Presence of water body in the plot (Y/N)	Stream/ River/ Nala/ water body		Degraded land (Y/N)	Tree		Road	
	Presence near by plot (Y/N)	If Yes then distance from plot (in m)		Presence of tree (Y/N)	If Yes then no. of tree with girth more than (30 cm)	Approach road (Y/N)	If No, then do plot is located beside the existing road (Y/N)
Y	Y	150m	N	Y		Y	

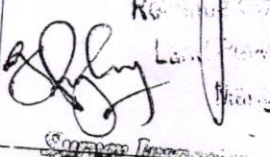
SELECTED SITE LAND OWNER NO OBJECTION CERTIFICATE

Name of the Land Owner as per Govt. ID (Full in Capital only)	Contact Number	Email id	Undertaking	Full signature with date along with stamp (if applicable)
YANGDUP LEPCHA S/O CHOZ - AN G LEPCHA	95932 88226		I, do hereby confirm that my land has been verified by the State Government Department & Project Authority. I have No Objection to hand over the above plot to the Project Authority for the said project for Muck Dumping during the project construction. I agree to give my consent that the acquisition of the said plot (if required) will be done following the rules and regulation as and then decided by the Project Authority of Government of India & State Government of Sikkim.	

OFFICIALS PRESENT IN THE JOINT SITE INSPECTION

Full Name (in Capital only)	Department	Designation	Contact Number	Email id	Full signature with date along with stamp (if applicable)
1) H.B. Thapa	LmkDMD	DO/PP			
2) G. Poudyal	"	SI			

Regional Engineer - Asstt. Di
Land Management Department
Mangan, North Sikkim


Regional Engineer
District Engineer

MUCK DISPOSAL SITE JOINT VISIT FINALIZATION CERTIFICATE								
Project Name: "WIDENING OF EXISTING ROAD (NH 310A) TO NHDL SPECIFICATION WITH PAVED SHOULDER FROM MANGAN OF DESIGN KM 0+000 TO CHUNGTHANG OF DESIGN KM 27+476 IN THE STATE OF SIKKIM UNDER PROJECT SWASTIK OF BRD"								
Date of Joint Site Inspection: 03/09/2021								
SELECTED SITE LOCATION DETAIL								
ID	Package	Land Type (Forest/Private)	District, Village & Mouza name	Plot no. (If any)	Chainage (Proposed = P/ Existing = E)	Start Chainage (in km)	End Chainage (in km)	Side (Left/Right) towards end point of PRG
01	Private	Private	Alorh Singchit	266	P	3+665	4+871	Left
SELECTED SITE SURROUNDING ENVIRONMENT DETAIL								
Presence of water body in the plot (Y/N)	Stream/ River/ Nala/ water body		Degraded land (Y/N)	Tree		Road		
	Presence near by plot (Y/N)	If Yes then distance from plot (in m)		Presence of tree (Y/N)	If Yes then no. of tree with girth more than (30 cm)	Approach road (Y/N)	If No, then do plot is located beside the existing road (Y/N)	
Y	Y	100m		Y		Y		
SELECTED SITE LAND OWNER NO OBJECTION CERTIFICATE								
Name of the Land Owner as per Govt. ID (Full in Capital only)		Contact Number	Email id	Undertaking		Full signature with date along with stamp (if applicable)		
NORKIT LEPCHA W/O LEDA LEPCHA		70470 79777		I, do hereby confirm that my land has been verified by the State Government Department & Project Authority. I have No Objection to hand over the above plot to the Project Authority for the said project for Muck Dumping during the project construction. I agree to give my consent that the acquisition of the said plot (if required) will be done following the rules and regulation as and then decided by the Project Authority of Government of India & State Government of Sikkim.		[Signature]		
OFFICIALS PRESENT IN THE JOINT SITE INSPECTION								
Full Name (in Capital only)	Department	Designation	Contact Number	Email id	Full signature with date along with stamp (if applicable)			
H. B. Thapa	LM&DM	AO/AD			[Signature]			
G. Pariza	"	SF			[Signature]			
					Revenue Officer-cum-Assst. Director Land Revenue & DM Department Mangan, North Sikkim			
					Survey Inspector District Collectorate Mangan			

MUCK DISPOSAL SITE JOINT VISIT FINALIZATION CERTIFICATE

Project Name: "WIDENING OF EXISTING ROAD (NH 310A) TO NHDL SPECIFICATION WITH PAVED SHOULDER FROM MANGAN OF DESIGN KM 0+000 TO CHUNGTHANG OF DESIGN KM 27+476 IN THE STATE OF SIKKIM UNDER PROJECT SWASTIK OF BIR"

Date of Joint Site Inspection: 02/09/2021

SELECTED SITE LOCATION DETAIL

ID	Package	Land Type (Forest/Private)	District, Village & Mouza name	Plot no. (if any)	Chainage (Proposed = P/ Existing = E)	Start Chainage (in km)	End Chainage (in km)	Side (Left/Right) towards end point of PKG
01	Private	North Singhit	263 674	P	3+665	4+871	left.	

SELECTED SITE SURROUNDING ENVIRONMENT DETAIL

Presence of water body in the plot (Y/N)	Streams/ River/ Nala/ water body		Degraded land (Y/N)	Tree		Road	
	Presence near by plot (Y/N)	If Yes then distance from plot (in m)		Presence of tree (Y/N)	If Yes then no. of tree with girth more than 30 cm	Approach road (Y/N)	If No, then do plot is located beside the existing road (Y/N)
Y	Y	150m	N	Y		Y	

SELECTED SITE LAND OWNER NO OBJECTION CERTIFICATE

Name of the Land Owner as per Govt. ID (Full in Capital only)	Contact Number	Email id	Undertaking	Full signature with date along with stamp (if applicable)
PEMKET LEPCHA 10/10 TENCHO LEPCHA	99320 53806		I, do hereby confirm that my land has been verified by the State Government Department & Project Authority. I have No objection to hand over the above plot to the Project Authority for the said project for Muck Dumping during the project construction. I agree to give my consent that the acquisition of the said plot (if required) will be done following the rules and regulation as and then decided by the Project Authority of Government of India & State Government of Sikkim.	Phyuler

OFFICIALS PRESENT IN THE JOINT SITE INSPECTION

Full Name (in Capital only)	Department	Designation	Contact Number	Email id	Full signature with date along with stamp (if applicable)
1) H.B. Thapa	Land & DM	RO/AD			
2) G. P. Roy	"	SI			

Revenue Officer-cum-Asstt. Director
Land Revenue & DM Department
Mangan, North Sikkim
District Collector
Mangan

03/09/2021

[illegible]

DL Private North
Singchit 615 P Lt 418 74980 left

Stream / River / Lake / water body	Tree	Flood
Deposition of water bodies at the plot (Y/N) If yes then how old (Y/N) If tree has disappeared from plot (Y/N)	Degraded stand (Y/N) Present cut tree (Y/N) If yes then no. of trees with less than 10 cm dbh (Y/N)	No, then dry and cracked because the end of the flood (Y/N) Approach severity (Y/N)
Y	Y	Y

LGOM No. Y

1. **Initial Setup:** The initial setup phase involves configuring the system, including setting up the database, defining the data schema, and establishing the initial data. This phase is critical for ensuring that the system is ready to handle data from the start.

PEM TSHERI-
NG. S/O
RAPZONG
LEPCHA

I do hereby certify that any and all information furnished by the State Development Department & Project Authority in response to this Request for Information is being furnished in confidence to the Project Authority, for the use only of the Project Authority, and that the Project Authority shall not disseminate the information to any other person or organization without the written consent of the Project Authority.

Sl. No.	Signature of Applicant	Department	Signature of Officer	Contact Number	Signature of Officer	Stamp
1	H.B. Thapa	CRKPRD	DR/AD			
2	G. Palyon	"	ST			Revenue Officer

Revenue Officer-cum-Asstt. Director
Land Revenue & DM Department


 Date: 10/10/2010
 Collector's Name: M. A. Collectors
 Place: Mangalore

MUCK DISPOSAL SITE JOINT VISIT FINALIZATION CERTIFICATE

Project Name: "WIDENING OF EXISTING ROAD (NH 311A) TO NHDL SPECIFICATION WITH PAVED SHOULDER FROM MANGAN OF DESIGN KM 0+000 TO CHUNGTHANG OF DESIGN KM 27+476 IN THE STATE OF SIKKIM UNDER PROJECT SWASTIK OF BHO"

Date of Joint Site Inspection: 03/09/2021

SELECTED SITE LOCATION DETAIL

ID	Package	Land Type (Forest/Private)	District, Village & Mouza name	Plot no. (If any)	Chainage (Proposed = P/ Existing = E)	Start Chainage (in km)	End Chainage (in km)	Side (Left/Right) towards end point of PKG
	01	Private	North Singhit	618	P	6+418	7+980	Left

SELECTED SITE SURROUNDING ENVIRONMENT DETAIL

Presence of water body in the plot (Y/N)	Stream/ River/ Nala/ water body		Degraded land (Y/N)	Tree		Road	
	Presence near by plot (Y/N)	If Yes then distance from plot (in m)		Presence of tree (Y/N)	If Yes then no. of tree with girth more than (30 cm)	Approach road (Y/N)	If No, then do plot is located beside the existing road (Y/N)
Y	Y	150m	N	Y	4x 18 nos	Y	

SELECTED SITE LAND OWNER NO OBJECTION CERTIFICATE

Name of the Land Owner as per Govt. ID (Full in Capital only)	Contact Number	Email id	Undertaking	Full signature with date along with stamp (if applicable)
CHOMPEL GYAMTSD S/O KHANDO BHUTIA	97359 58548		I, do hereby confirm that my land has been verified by the State Government Department & Project Authority. I have No Objection to hand over the above plot to the Project Authority for the said project for Muck Dumping during the project construction. I agree to give my consent that the acquisition of the said plot (if required) will be done following the rules and regulation as and then decided by the Project Authority of Government of India & State Government of Sikkim.	Chompel

OFFICIALS PRESENT IN THE JOINT SITE INSPECTION

Sl No	Full Name (in Capital only)	Department	Designation	Contact Number	Email id	Full signature with date along with stamp (if applicable)
1	H. B. Phapa	LMKDD	DO/AD			
2	C. P. Dey		GS			

Revenue Officer cum Asstt. Director
Land Revenue & DM Department
Mangan, North Sikkim

Survey Inspector
District Collector
Mangan

JOINT SITE INSPECTION REPORT

Project Name

Date of inspection

03/04/2021

SELECTED SITE SURROUNDING DETAIL

Plot No.	Land Type	Distance (meters)	Plot No. (meters)	Change (existing - E)	Plot No. (meters)	Plot No. (meters)	Plot No. (meters)	Plot No. (meters)
01	Private	North	107	P	10+374	10+760	left	
	Meyong		128					

SELECTED SITE SURROUNDING ENVIRONMENT DETAIL

Presence of water body in the plot (Y/N)	Presence near by plot (Y/N)	If Yes then distance from plot (m)	Deposition (Y/N)	Presence of tree (Y/N)	If Yes then no. of tree with girth more than 100 cm	Approach road (Y/N)	If No then plot is located beside the existing road (Y/N)
Y	Y	2000m	N	Y		Y	

SELECTED SITE LAND/OWNER NO. DETAILS

Name of the land owner as per revenue record	Contact Number	Email id	Under taking	Signature with date along with stamp
Deewan Singh				
Deewan Singh				

OFFICIALS PRESENT IN THE JOINT SITE INSPECTION

Name of the official	Department	Designation	Signature	Full signature with date along with stamp
H.B. Thapa	LM & DMD	RC/AD		
G. Parikar	"	SF		

Regional Officer, Land Revenue & DM Department, Mangalore, North Sikkim

Survey Inspector
District Collectorate
Mangalore

MUCK DISPOSAL SITE JOINT VISIT FINALIZATION CERTIFICATE

Project Name: WIDENING OF EASTING ROAD (NH 11A) TO NHU SPECIFICATION WITH PAVED SHOULDER FROM MANGAN OF DESIGN KM 0+000 TO CHUNGTHANG OF DESIGN KM 27+476 IN THE STATE OF SIKKIM UNDER PROJECT SWA. 11A OF BRD

Date of Joint Site Inspection: 03/09/2021

SELECTED SITE LOCATION DETAIL

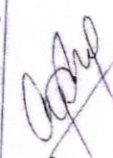
SELECTED SITE LOCATION DETAIL

ID	Package	Land Type (Forest/Private)	District, Village & Mouza name	Plot no. (If any)	Chainage (Proposed = P/ Existing = E)	Start Chainage (in km)	End Chainage (in km)	Side (Left/Right) towards end point of PKG
01	Private	North Singhit	265	P	3+665	4+87	left	

SELECTED SITE SURROUNDING ENVIRONMENT DETAIL

Presence of water body in the plot (Y/N)	Stream/ River/ Nala/ water body		Degraded land (Y/N)	Tree		Road	
	Presence near by plot (Y/N)	If Yes then distance from plot (in m)		Presence of tree (Y/N)	If Yes then no. of tree with girth more than (30 cm)	Approach road (Y/N)	If No, then do plot is located beside the existing road (Y/N)
Y	Y	100 m	N	Y		Y	

SELECTED SITE LAND OWNER NO OBJECTION CERTIFICATE

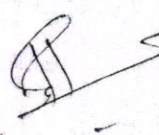
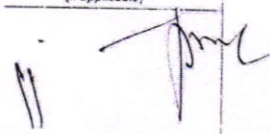
Name of the Land Owner as per Govt. ID (Full in Capital only)	Contact Number	Email id	Undertaking	Full signature with date along with stamp (if applicable)
DAWA TENZING S/O DAWA TSHERING LEPCHA	97339 09378		I, do hereby confirm that my land has been verified by the State Government Department & Project Authority. I have No Objection to hand over the above plot to the Project Authority for the said project for Muck Dumping during the project construction. I agree to give my consent that the acquisition of the said plot (if required) will be done following the rules and regulation as and then decided by the Project Authority of Government of India & State Government of Sikkim.	

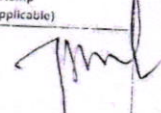
OFFICIALS PRESENT IN THE JOINT SITE INSPECTION

Full Name (in Capital only)	Department	Designation	Contact Number	Email id	Full signature with date along with stamp (if applicable)
1. H.B. Phapa	CM & DM	RO/BD			
2. C. Parixor	"	SI			

Survey Inspector
District Collector
Mangan

Revenue Officer-cum-Asstt. Director
Land Revenue & DM Department
Mangan, North Sikkim

MUCK DISPOSAL SITE JOINT VISIT FINALIZATION CERTIFICATE								
Project Name: "WIDENING OF EXISTING ROAD (NH 31A) TO NHDL SPECIFICATION WITH PAVED SHOULDER FROM MANGAN QP DESIGN KM 0+000 TO CHUNGTHANG QP DESIGN KM 27+476 IN THE STATE OF SIKKIM UNDER PROJECT SWASTIK OI BRO"								
Date of Joint Site Inspection: 03/09/2021								
SELECTED SITE LOCATION DETAIL								
ID	Package	Land Type (Forest/Private)	District, Village & Mouza name	Plot no. (If any)	Chainage (Proposed = P/ Existing = E)	Start Chainage (in km)	End Chainage (in km)	Side (Left/Right) towards end point of PKG
	01	Prvt.	North Singchu	515	P	4+871	6+418	left
SELECTED SITE SURROUNDING ENVIRONMENT DETAIL								
Presence of water body in the plot (Y/N)	Stream/ River/ Nala/ water body		Degraded land (Y/N)	Tree		Road		
	Presence near by plot (Y/N)	If Yes then distance from plot (in m)		Presence of tree (Y/N)	If Yes then no. of tree with girth more than (30 cm)	Approach road (Y/N)	If No, then do plot is located beside the existing road (Y/N)	
Y	Y	160m	No	Y	Y	Y		
SELECTED SITE LAND OWNER NO OBJECTION CERTIFICATE								
Name of the Land Owner as per Govt. ID (Full in Capital only)	Contact Number	Email id	Undertaking	Full signature with date along with stamp (if applicable)				
Malesule Lepcha	94750 80817		I, do hereby confirm that my land has been verified by the State Government Department & Project Authority. I have No Objection to hand over the above plot to the Project Authority for the said project for Muck Dumping during the project construction. I agree to give my consent that the acquisition of the said plot (if required) will be done following the rules and regulation as and then decided by the Project Authority of Government of India & State Government of Sikkim.					
OFFICIALS PRESENT IN THE JOINT SITE INSPECTION								
Full Name (in Capital only)	Department	Designation	Contact Number	Email id	Full signature with date along with stamp (if applicable)			
L. H.B. Thapa	W&D	ROAD						

MUCK DISPOSAL SITE JOINT VISIT FINALIZATION CERTIFICATE								
Project Name: "WIDENING OF EXISTING ROAD (NH 311A) TO NHUL SPECIFICATION WITH PAVED SHOULDER FROM MANGAN OF DESIGN KM 0+000 TO CHUNGTHANG OF DESIGN KM 27+476 IN THE STATE OF SIKKIM UNDER PROJECT SWASTI OF BHO"								
Date of Joint Site Inspection: 02/07/2021								
SELECTED SITE LOCATION DETAIL								
ID	Package	Land Type (Forest/Private)	District, Village & Mouza name	Plot no. (If any)	Chainage (Proposed = P/ Existing = E)	Start Chainage (in km)	End Chainage (in km)	Side (Left/Right) towards end point of PKG
	01	Private	Nathu Mayang	109	10+374 P	10+360		Left
SELECTED SITE SURROUNDING ENVIRONMENT DETAIL								
Presence of water body in the plot (Y/N)		Streams/ River/ Nala/ water body		Degraded land (Y/N)	Tree		Road	
		Presence near by plot (Y/N)	If Yes then distance from plot (in m)		Presence of tree (Y/N)	If Yes then no. of tree with girth more than (30 cm)	Approach road (Y/N)	If No, then do plot is located beside the existing road (Y/N)
Y		Y	450	No	Y		Y	
SELECTED SITE LAND OWNER NO OBJECTION CERTIFICATE								
Name of the Land Owner as per Govt. ID (Full in Capital only)		Contact Number	Email id	Undertaking			Full signature with date along with stamp (If applicable)	
Tampa Dingen Lepela				I, do hereby confirm that my land has been verified by the State Government Department & Project Authority. I have No Objection to hand over the above plot to the Project Authority for the said project for Muck Dumping during the project construction. I agree to give my consent that the acquisition of the said plot (if required) will be done following the rules and regulation as and then decided by the Project Authority of Government of India & State Government of Sikkim.				
OFFICIALS PRESENT IN THE JOINT SITE INSPECTION								
Full Name (in Capital only)	Department	Designation	Contact Number	Email id	Full signature with date along with stamp (if applicable)			
H.B. Chakraborty	Road	RO/AD						

4th. Centre 18 3/4 m Re

Chromosome loops

h h - 600 no. y h

Private Meeting
Newark

$$120/10/20$$