



STRIP CHART OF PROPOSED ROAD SHOWING THE DETAILS OF FOREST LAND HAS TO BE DIVERTED FOR CONSTRUCTION OF NAUGARH TO DHANKUWARI
KALA ROAD FROM KM 0.00 TO 22.800 UNDER ROAD CONNECTIVITY PROJECT ON LEFT WING EXTREMISM AREA (RCPLWEA) IN TAH.- NAUGARH,
DISTT. CHANDAUJI BY TEMPORARY - DIVISION (P.P.) P.W.D , CHANDAUJI (U.P)

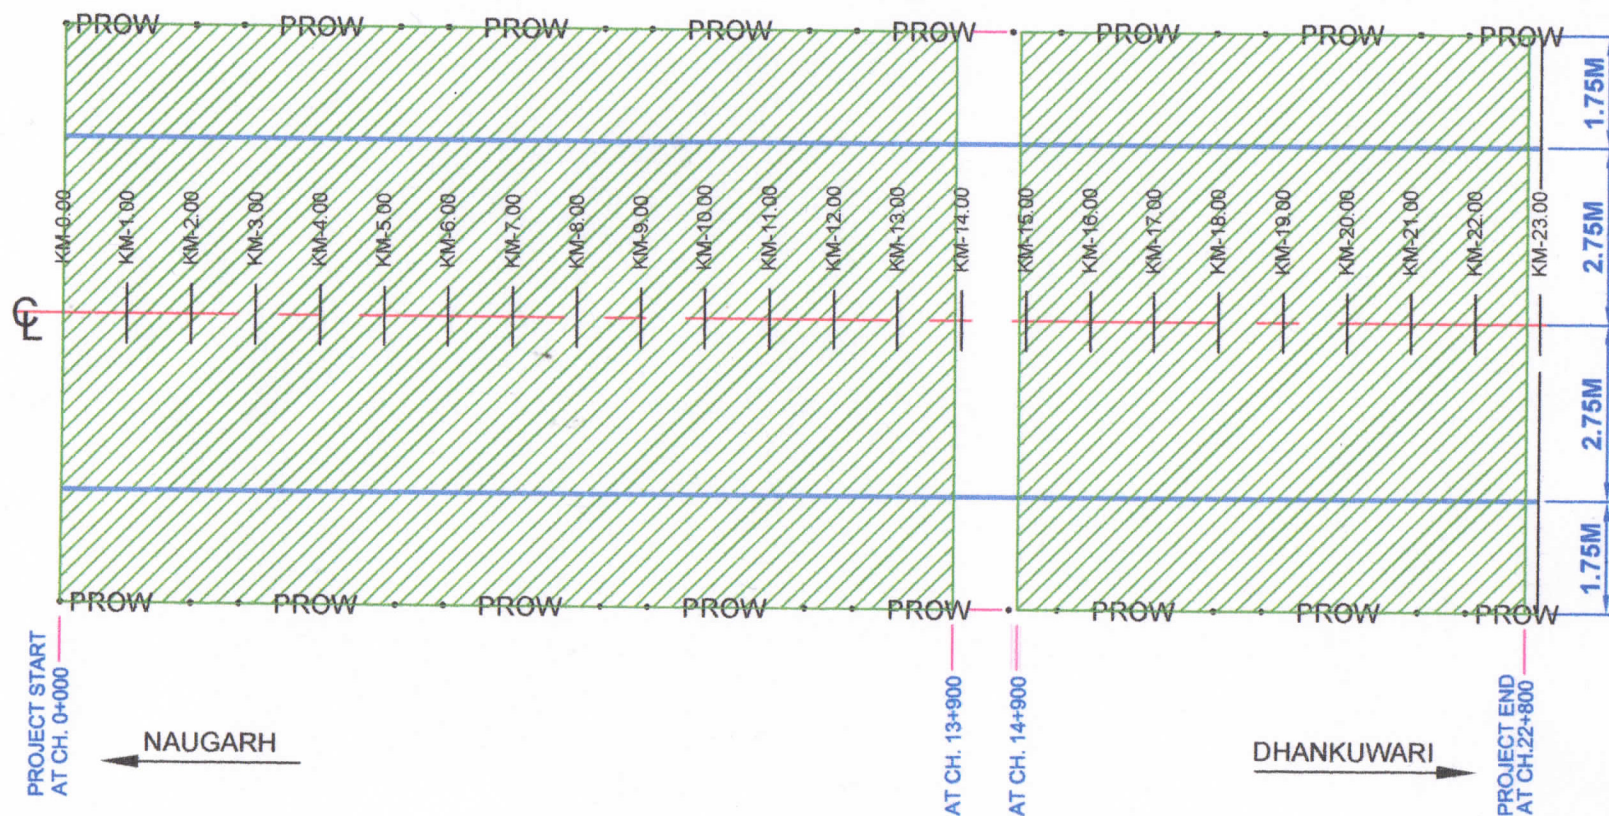

SCALE : NTS

LEGEND -

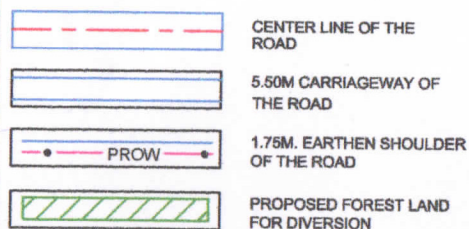

03-10-18
V. N. YADAV
Executive Engineer
Ty. Div. (P.P.) P.W.D
Mughalsarai, Chandauli