


LAYOUT PLAN FOR CONSTRUCTION OF LINK ROAD FROM UDHYANPUR TO RAI SARWALA KM 1ST TO KM 5TH LENGTH = 5.00 KM, UNDER PWD(R&B) SPL SUB DIVISION DODA, DISTRICT DODA.

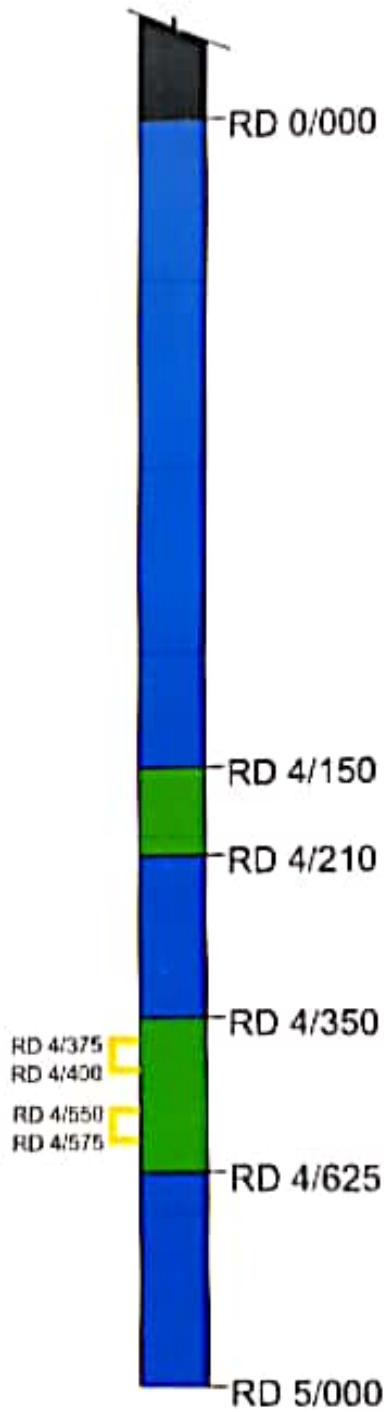

FOREST AREA DETAILS

AREA DETAIL OF ROAD
RD 4/150 TO 4/210
RD 4/350 TO 4/625

LENGTH X WIDTH
60M X 6M
275M X 6M

AREA
360 M²
1650 M²
TOTAL AREA-A
2010 M²

DUMPING AREA DETAILS

RD 4/375 TO 4/400
RD 4/550 TO 4/575

25M X 20M
25M X 20M

500 M²
500 M²
TOTAL AREA-B
1000 M²

TOTAL AREA = A+B= 2010+1000

3010 M² OR 0.301 HECTARES

LEGEND:-

1.	FOREST LAND W = 6 M	
2.	PRIVATE / STATE LAND	
3.	DUMPING POINT	
4.	OTHER ROADS	

Executive Engineer
PMD (R&B) Special Sub Division
BODA

Assistant Executive Engineer
P.W.D. (R&B) Sub-Division (Road)
DODA