


→ RAEBAREILLY

JOUNPUR →

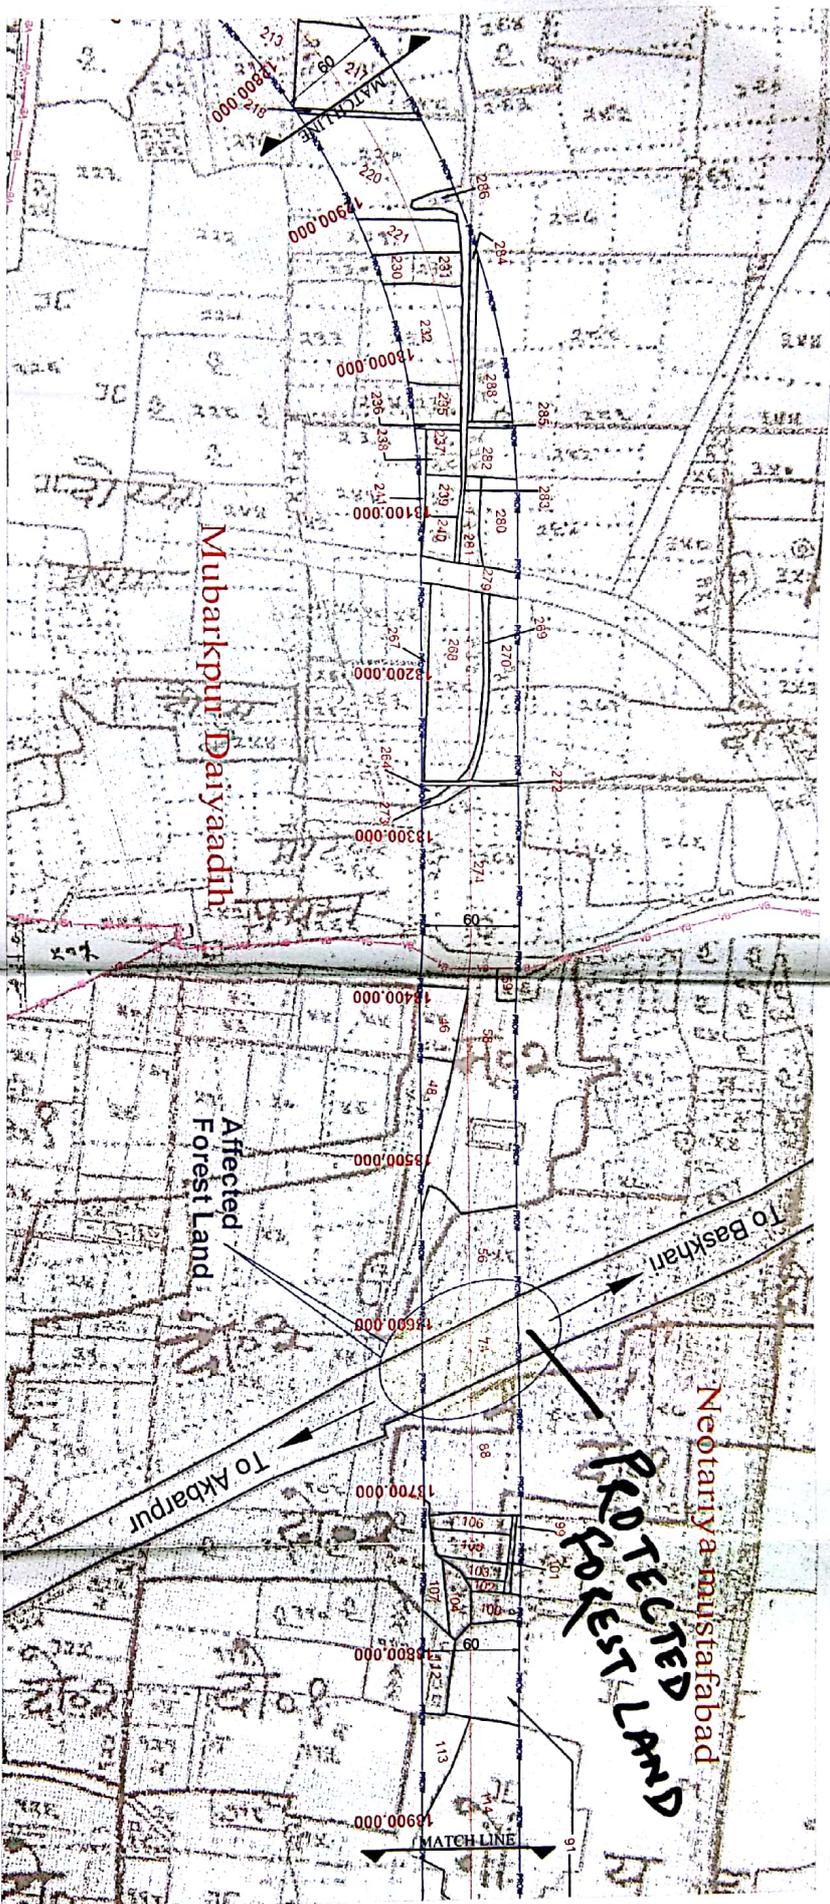

NOTE:
 Design Road Center Line
 Village Boundary
 Existing ROW
 Proposed ROW

This document should not be relied on or used in circumstances other than those for which it was originally prepared and for which Mott MacDonald was commissioned. Mott MacDonald accepts no responsibility for this document to any other party other than the person by whom it was commissioned.



A20
 Sector 2, Noida
 Uttar Pradesh, 201301
 India
 T +91(0) 120 254 3582
 F +91(0) 120 254 3583
 W www.mottrac.com

Client
 National Highways Authority Of India
 (Ministry of Road Transport & Highways)
 G-5&6, Sector 10, Dwarka,
 New Delhi 110075

Rev	Date	Drawn	Description	Title	Drawn	Checked	Reviewed	Approved	Scale at A3	Rev	Status
				Consultancy Services for Preparation of DPR for Rehabilitation and Upgradation of Two Lane With Paved Shoulder of NH-232 Tanda to Banda Section Under NHDP-IVB In State of Uttar Pradesh Land Acquisition Plan. Ch. 13000.000 to Ch. 14000.000					(X = 1:3000)	P3	APR
Drawing Number MMD-269431-D-DR-LP-XX-006											



उत्तर प्रदेश सरकार
 (राज्य परिवहन विभाग)
 नया दिल्ली

(श्री) राजेश नयक
 राजेश नयक
 राजेश नयक

